



MONOTUBE MOUNTING DETAILS

MONOTUBE #228

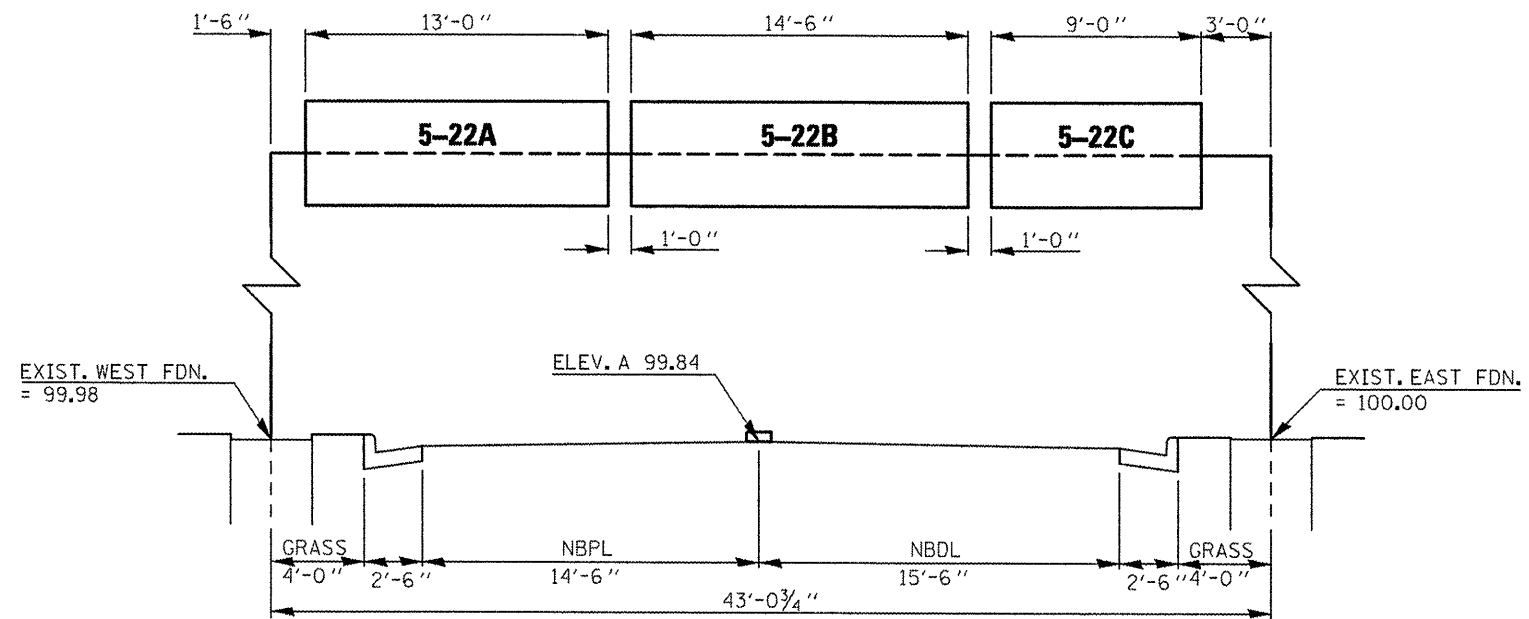

LOOKING NORTH

MONOTUBE #230

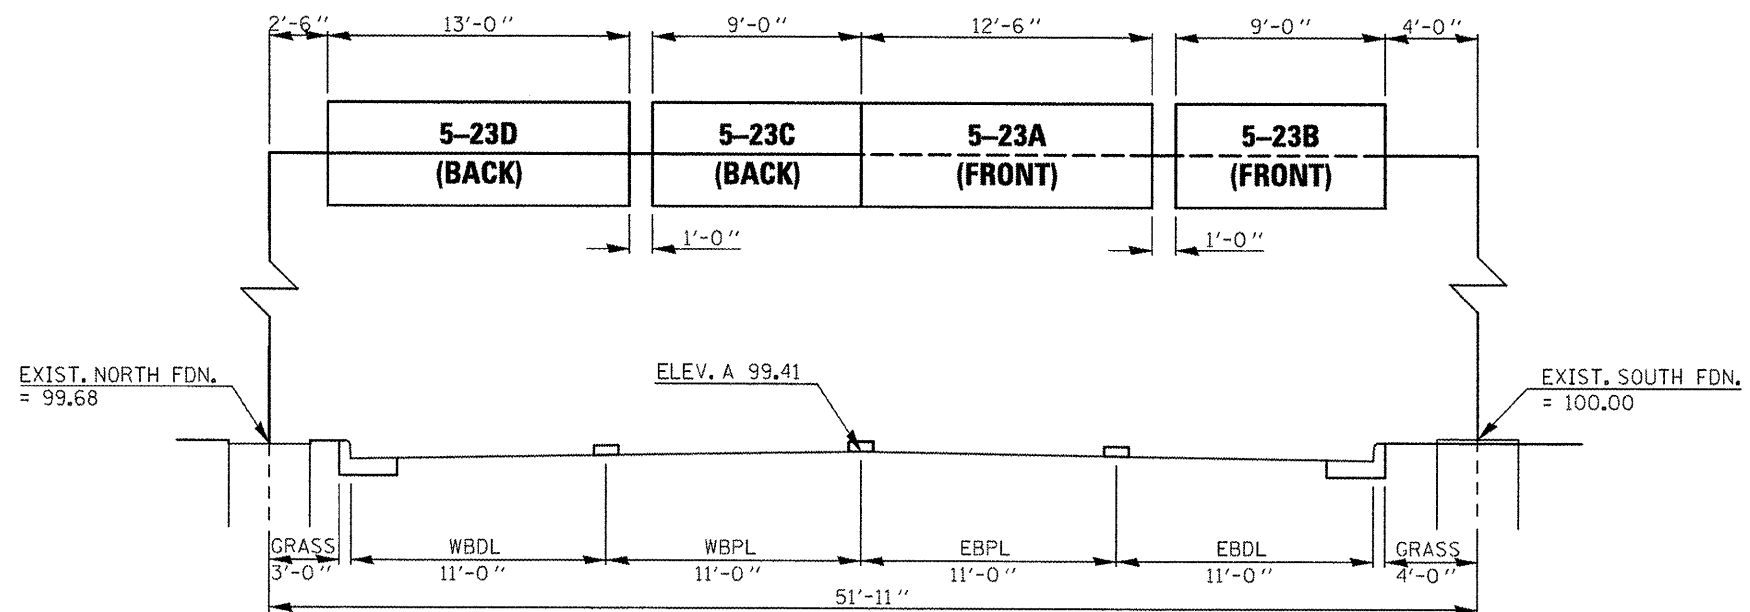

LOOKING EAST

FILE NAME =	USER NAME = cwerlockjd	DESIGNED - JAL	REVISED -	STATE OF ILLINOIS	EDGAR COUNTY	F.A. RTE.	SECTION	COUNTY	TOTAL SHEETS	SHEET NO.
cf:\pwwork\pwwork\cwerlockjd\0286557\	546179-sht-detailed.dgn	DRAWN -	REVISED -	DEPARTMENT OF TRANSPORTATION	MONOTUBE MOUNTING DETAILS	*	**	Various	178	169
	PLT SCALE = 48.0000' / in.	CHECKED -	REVISED -		SCALE:	SHEET NO. OF SHEETS		STA.	TO STA.	CONTRACT NO. 46179
	PLT DATE = 9/21/2011	DATE - 04/26/11	REVISED -							ILLINOIS FED. AID PROJECT

•VARIOUS COUNTIES
••D-5 OVD SIN STR REPL 2012-06