


FINAL SURVEY NO.	SURVEYED BY	DATE
NOTE BOOK NO.	TEMP. DATE	
	AREAS CHECKED	

ORIGINAL SURVEY NO.	SURVEYED BY	DATE
NOTE BOOK NO.	TEMP. DATE	
	AREAS CHECKED	

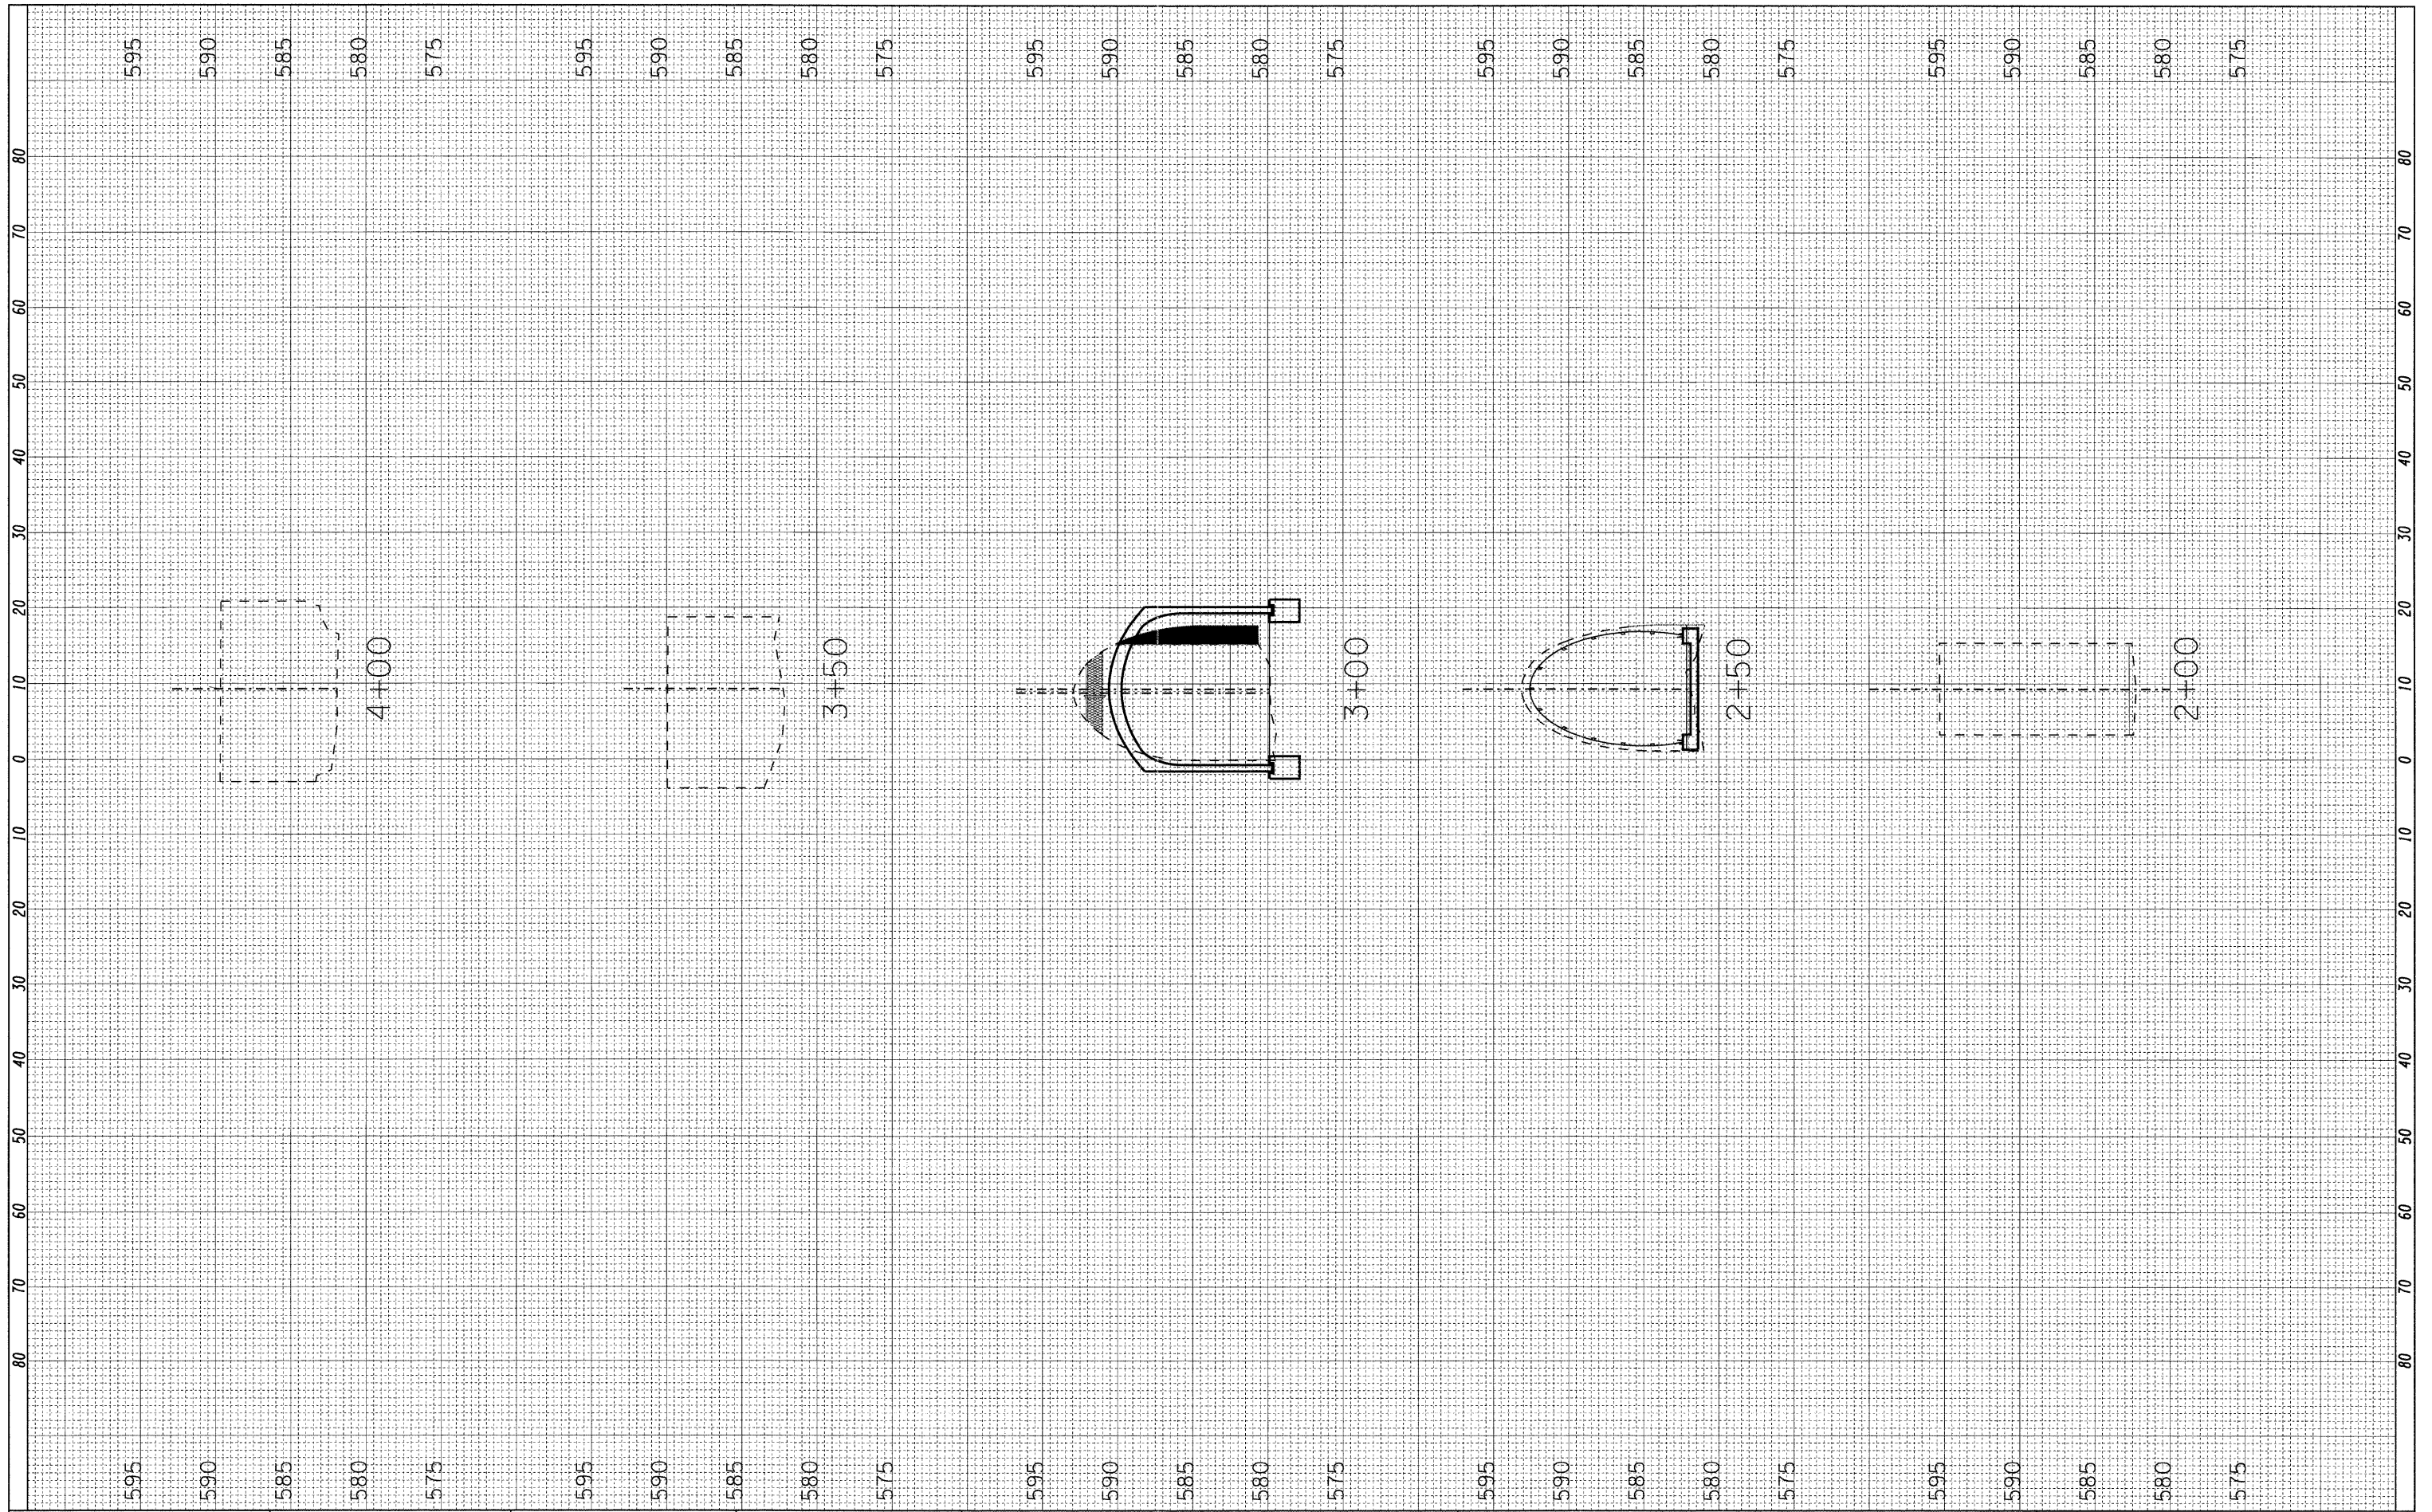

LONGO, INC.
CONSULTING ENGINEERS
1560 WALL ST., SUITE 222
NAPERVILLE, ILLINOIS 60563 PH 16301 577-9100

DESIGNED - ST
DRAWN - ST
CHECKED - MJY, SLV
DATE - 10/14/2011

REVISED
REVISED
REVISED
REVISED

**STATE OF ILLINOIS
DEPARTMENT OF TRANSPORTATION**

**MILNE CREEK CROSS SECTIONS
IL ROUTE 171 OVER MILNE CREEK**

SCALE: 1" = 20' SHEET NO. 1 OF 1 SHEETS STA. 2+00 TO STA. 4+00

F.A.P. RTE.	SECTION	COUNTY	TOTAL SHEETS	SHEET NO.
577	D-T	WILL	44	32
D-91-438-08		CONTRACT NO. 60B10		
ILLINOIS FED. AID PROJECT				