


WORK SHALL MEET THE REQUIREMENTS OF THE SPECIAL PROVISION, "TRAFFIC SIGNAL SPECIFICATIONS FOR DETECTOR LOOP REPLACEMENT AND/OR INSTALLATION ON ROADWAY GRINDING, RESURFACING AND PATCHING OPERATIONS". SPECIAL ATTENTION MUST BE MADE TO THE SECTIONS "INSPECTION OF CONSTRUCTION" AND "DETECTOR LOOP REPLACEMENT" FOR INSTALLATION AND INSPECTION REQUIREMENTS. LOOP REPLACEMENT WORK THAT DOES NOT MEET THE CONTRACT REQUIREMENTS SHALL NOT BE PAID. WORK NECESSARY TO COMPLETE THE LOOP REPLACEMENT WORK MAY BE ASSIGNED BY THE ENGINEER TO IDOT'S ELECTRICAL MAINTENANCE CONTRACTOR (EMC); ALL RELATED COSTS WILL BE THE RESPONSIBILITY OF THE CONTRACTOR.

PROPOSED
EXISTING

SIGNAL HEAD WITH BACKPLATE
SIGNAL HEAD
GALVANIZED STEEL CONDUIT IN TRENCH OR PUSHED
DETECTOR LOOP
VEHICLE DETECTOR, NON COMPENSATED MAGNETIC TYPE
RACEWAY FOR MAGNETIC DETECTOR, TYPE I OR TYPE II

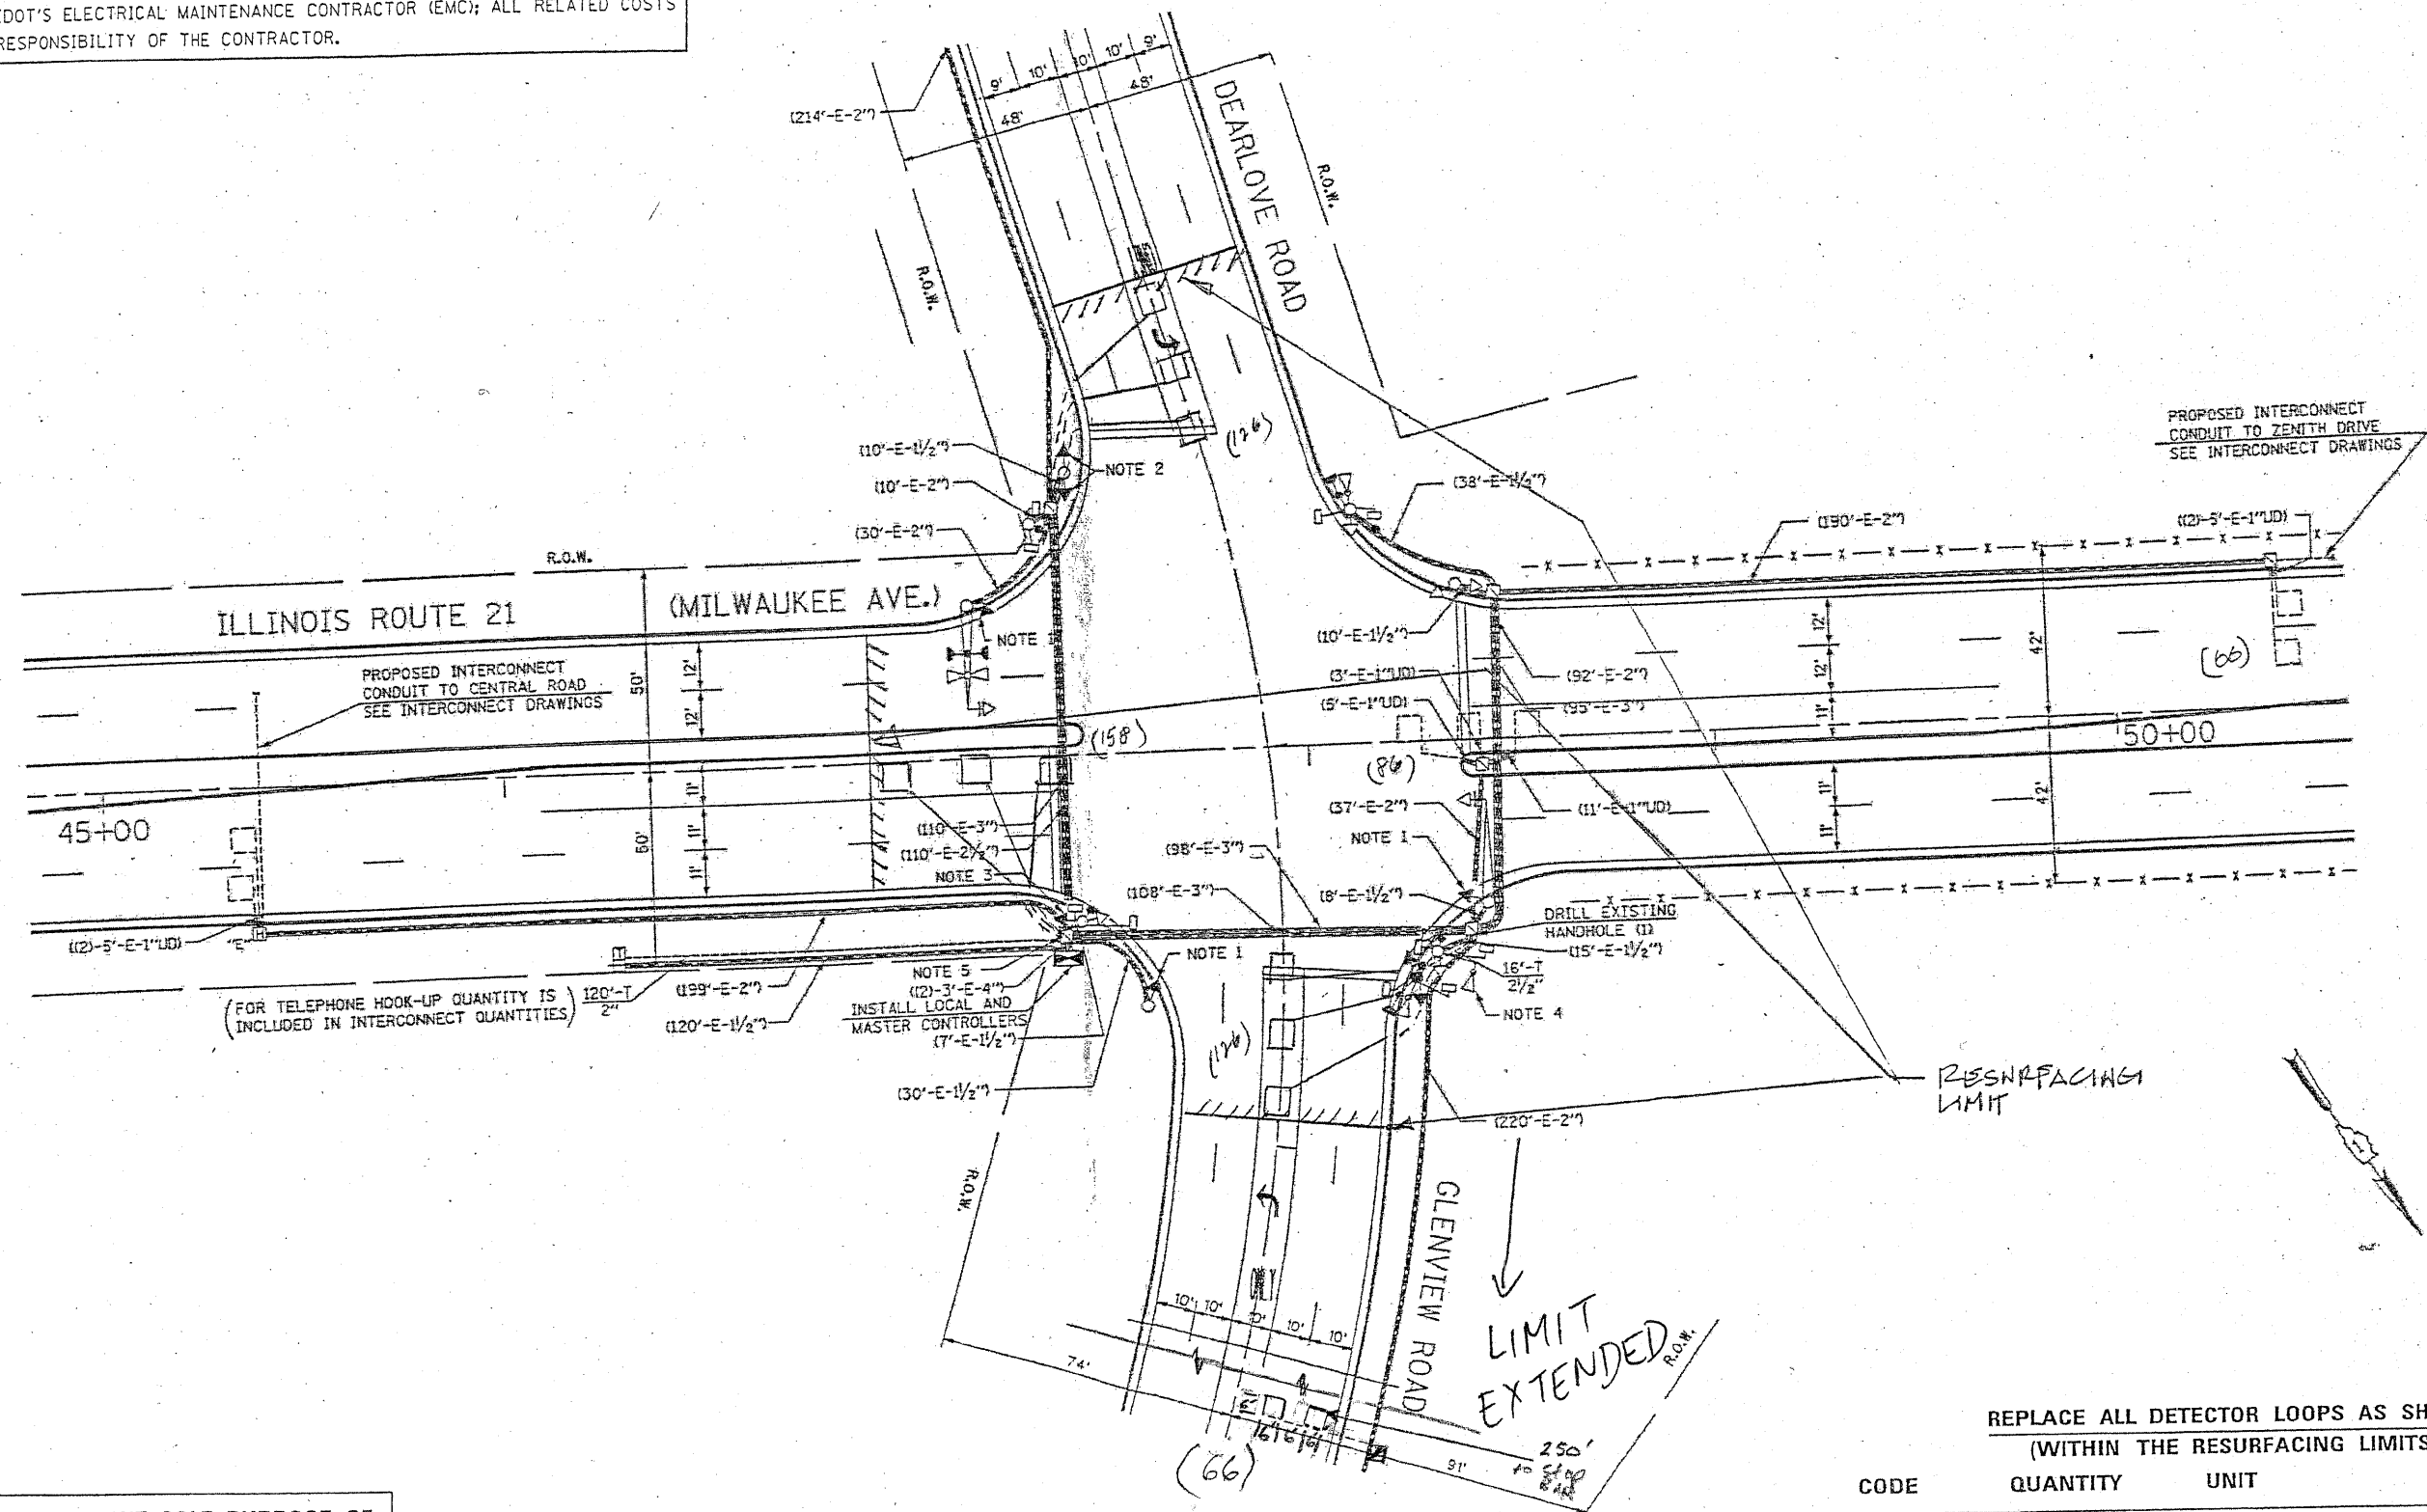

THIS PLAN IS FOR THE SOLE PURPOSE OF DETECTOR LOOP REPLACEMENTS ONLY

REPLACE ALL DETECTOR LOOPS AS SHOWN (WITHIN THE RESURFACING LIMITS)

CODE	QUANTITY	UNIT	ITEM
88600600	562+66 = 628	FOOT	DETECTOR LOOP, REPLACEMENT

FILE NAME #	USER NAME # nguyenam	DESIGNED -	REVISED -	STATE OF ILLINOIS DEPARTMENT OF TRANSPORTATION	DISTRICT ONE - DETECTOR LOOP REPLACEMENT ILL. RTE. 21 @ GLENVIEW RD.	F.A.P. RTE.	SECTION	COUNTY	TOTAL SHEETS	SHEET NO.	
et:\pwwork\pwwid\nguyenam\08112618\110111.dgn		DRAWN -	REVISED -			374	211 KRS-1	COOK	27	14	
PLOT SCALE = 100.0000 "/td> <td></td> <td>CHECKED -</td> <td>REVISED -</td> <td colspan="6">CONTRACT NO. 60M07</td>		CHECKED -	REVISED -			CONTRACT NO. 60M07					
PLOT DATE = 1/5/2011		DATE -	REVISED -			FED. ROAD DIST. NO. ILLINOIS FED. AID PROJECT					