




* NEW GUARDRAIL
NO REPLACEMENT NEEDED

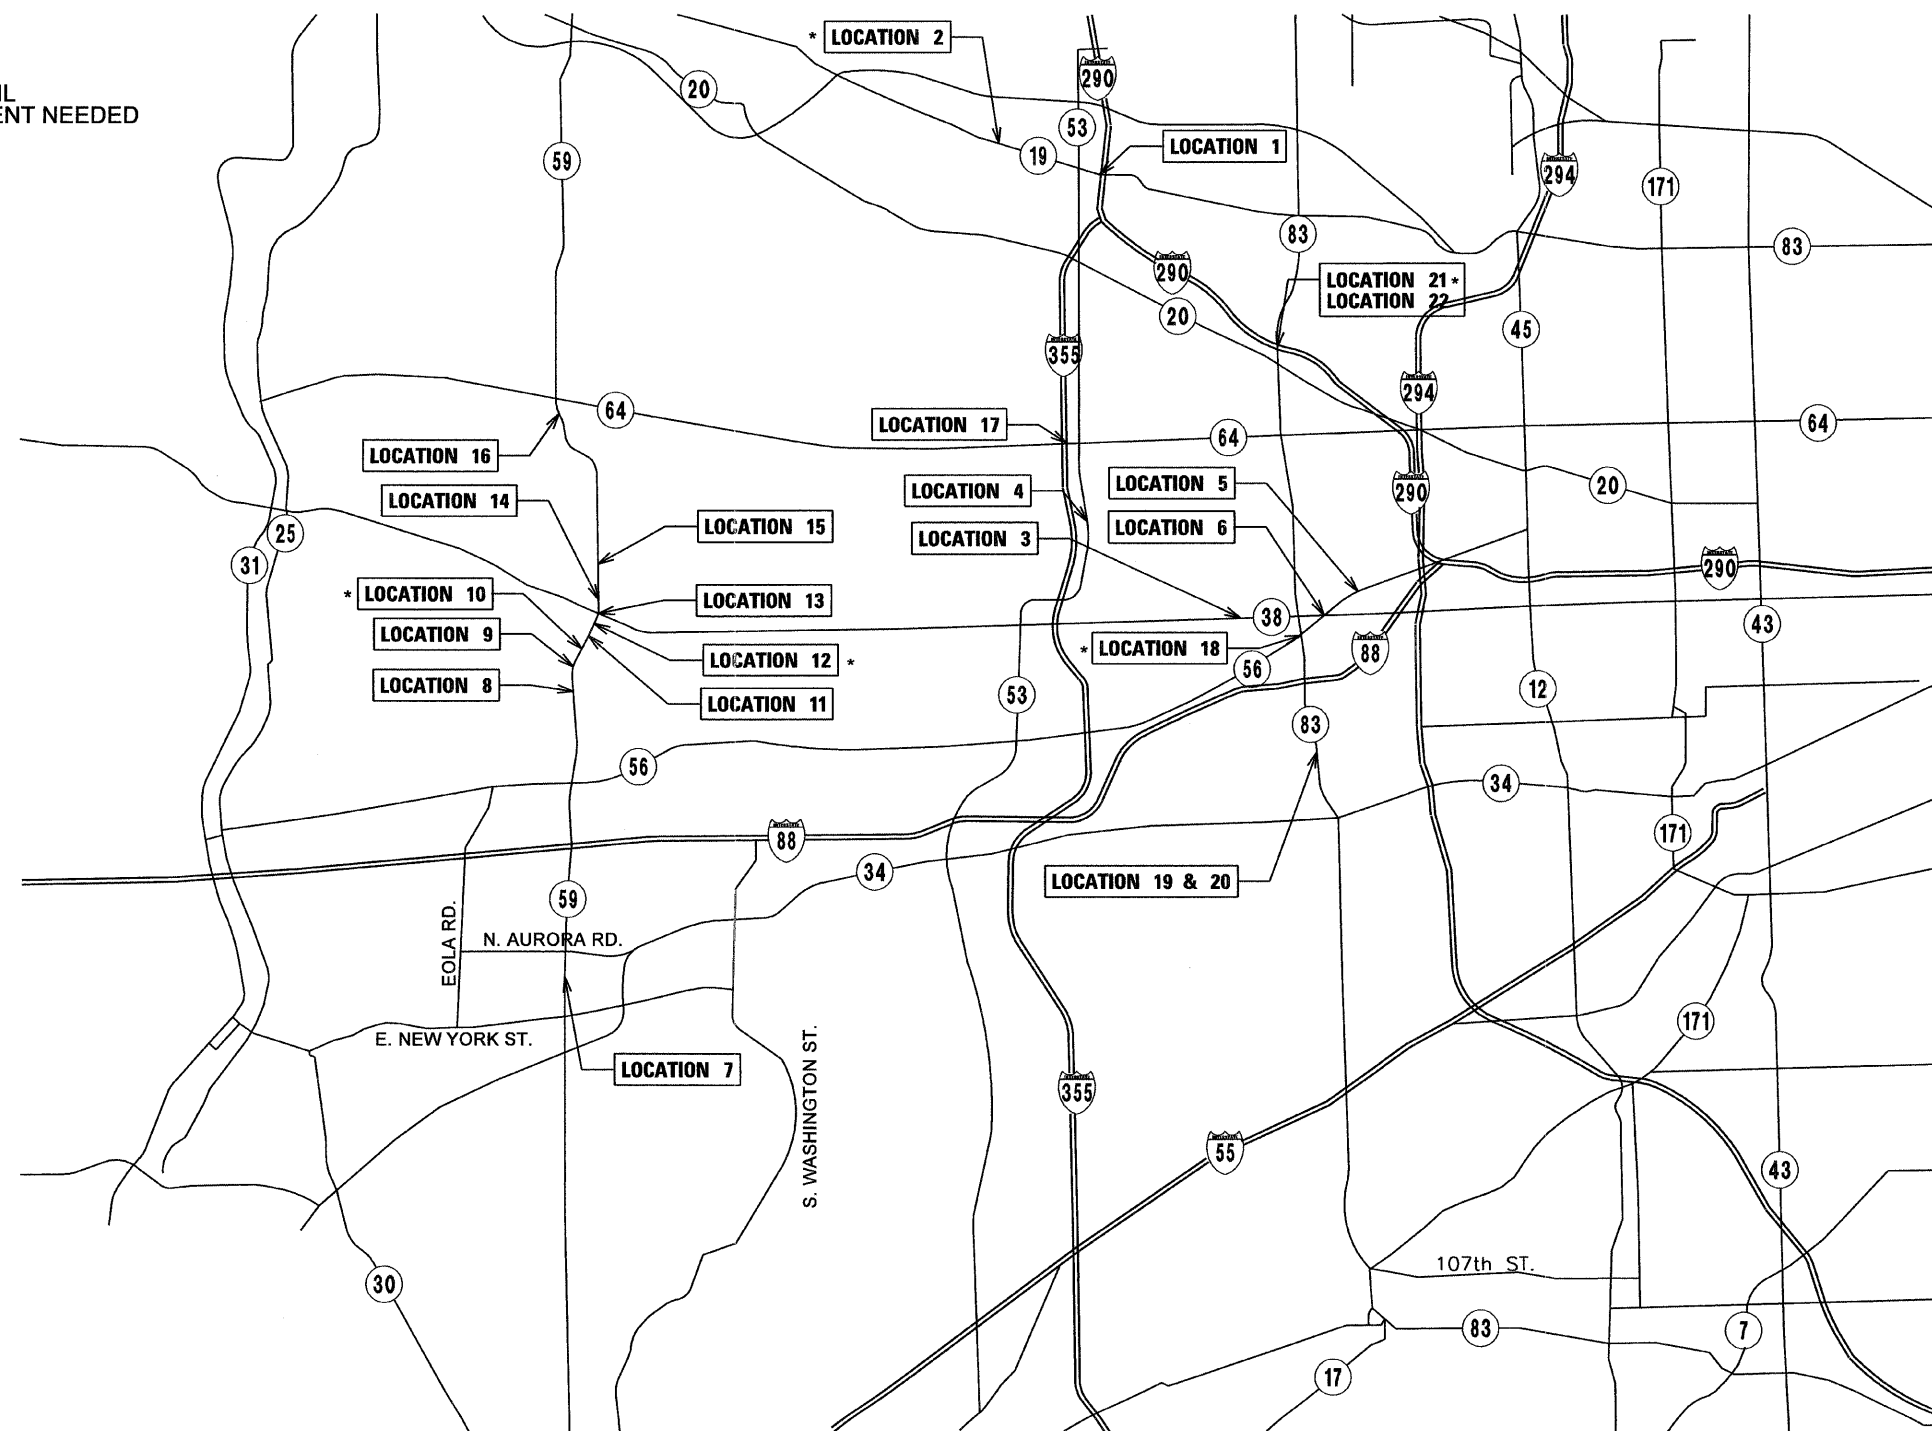

FILE NAME =	USER NAME = .USER.	DESIGNED - EF	REVISED -	STATE OF ILLINOIS DEPARTMENT OF TRANSPORTATION	GUARDRAIL IMPROVEMENTS - DuPAGE COUNTY LOCATION MAP		F.A. RTE.	SECTION	COUNTY	TOTAL SHEETS	SHEET NO.	
FILEL	PLOT SCALE = 50.0000' / IN.	DRAWN - EF	REVISED -		SCALE: 50	SHEET NO. 1 OF 1 SHEETS	STA.	TO STA.	2010-119-GRR	DuPAGE	17	4
	PLOT DATE = 11/9/2011	CHECKED - RS	REVISED -						* VARIOUS ROUTES	CONTRACT NO. 60M56		
		DATE - 11/10/2011	REVISED -						ILLINOIS FED. AID PROJECT			