


LOCATION 16

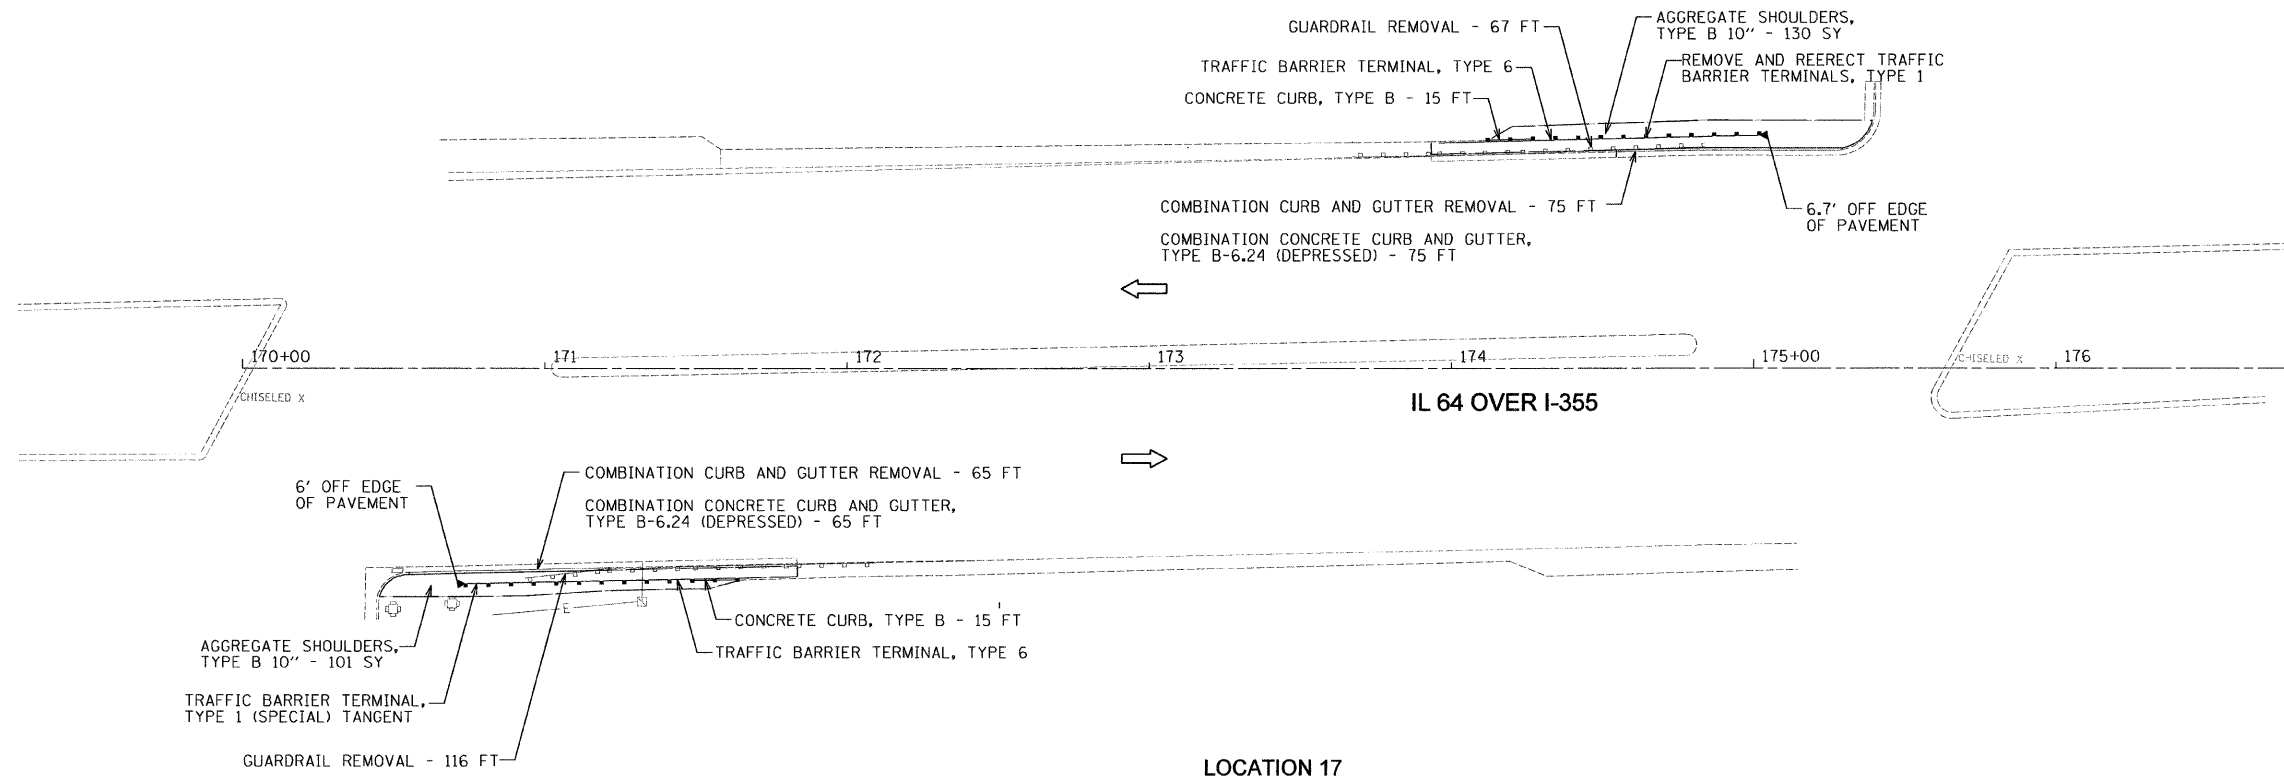

LOCATION 17



P:\9952011\20110112-04\cod\site\ dgn\00\160M56-shl-plan07.dgn
 11/9/2011 3:26:33 PM

FILE NAME =	USER NAME = USER	DESIGNED - EAF	REVISED -	STATE OF ILLINOIS DEPARTMENT OF TRANSPORTATION	GUARDRAIL IMPROVEMENTS - DuPAGE COUNTY ROADWAY PLANS			F.A. RTE.	SECTION	COUNTY	TOTAL SHEETS	SHEET NO.
#FILEL*		DRAWN - EAF	REVISED -					* 2010-119-GRR	DuPAGE	17	11	
PLOT SCALE = 30.0000' / IN.		CHECKED - RS	REVISED -					* VARIOUS ROUTES	CONTRACT NO. 60M56			
PLOT DATE = 11/9/2011		DATE - 11/10/2011	REVISED -					ILLINOIS FED. AID PROJECT				
								SCALE: 30	SHEET NO. 7 OF 8 SHEETS	STA. TO STA.		