




BENCHMARK NO.	ORIOLE AVENUE BENCHMARK DESCRIPTIONS
I.D.O.T. BM 10R	TOP OF CHAIN BOLT OF FIRE HYDRANT AT THE SOUTHWEST CORNER OF HIGGINS ROAD AND ORIOLE AVENUE ELEVATION 655.73 FEET, STA. 5+93.058, 25.564 FT

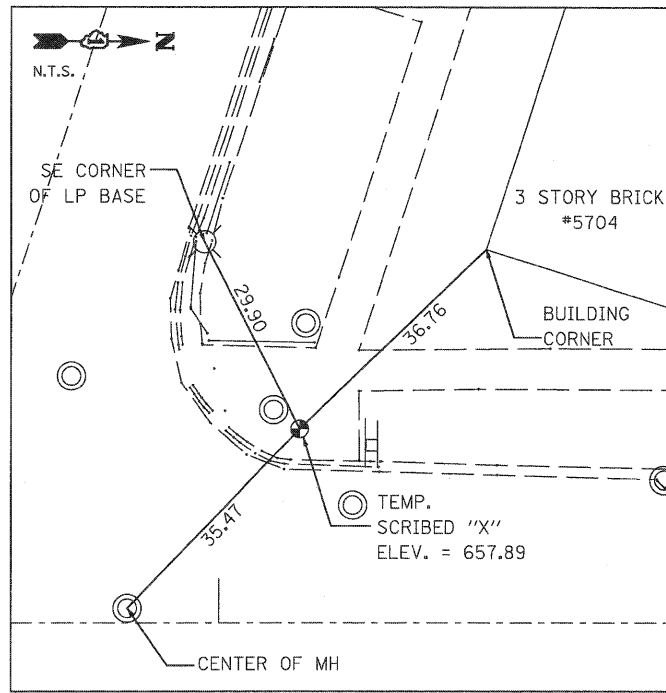

TEMPORARY SCRIBED "X" LOCATION CONTROL POINT 202

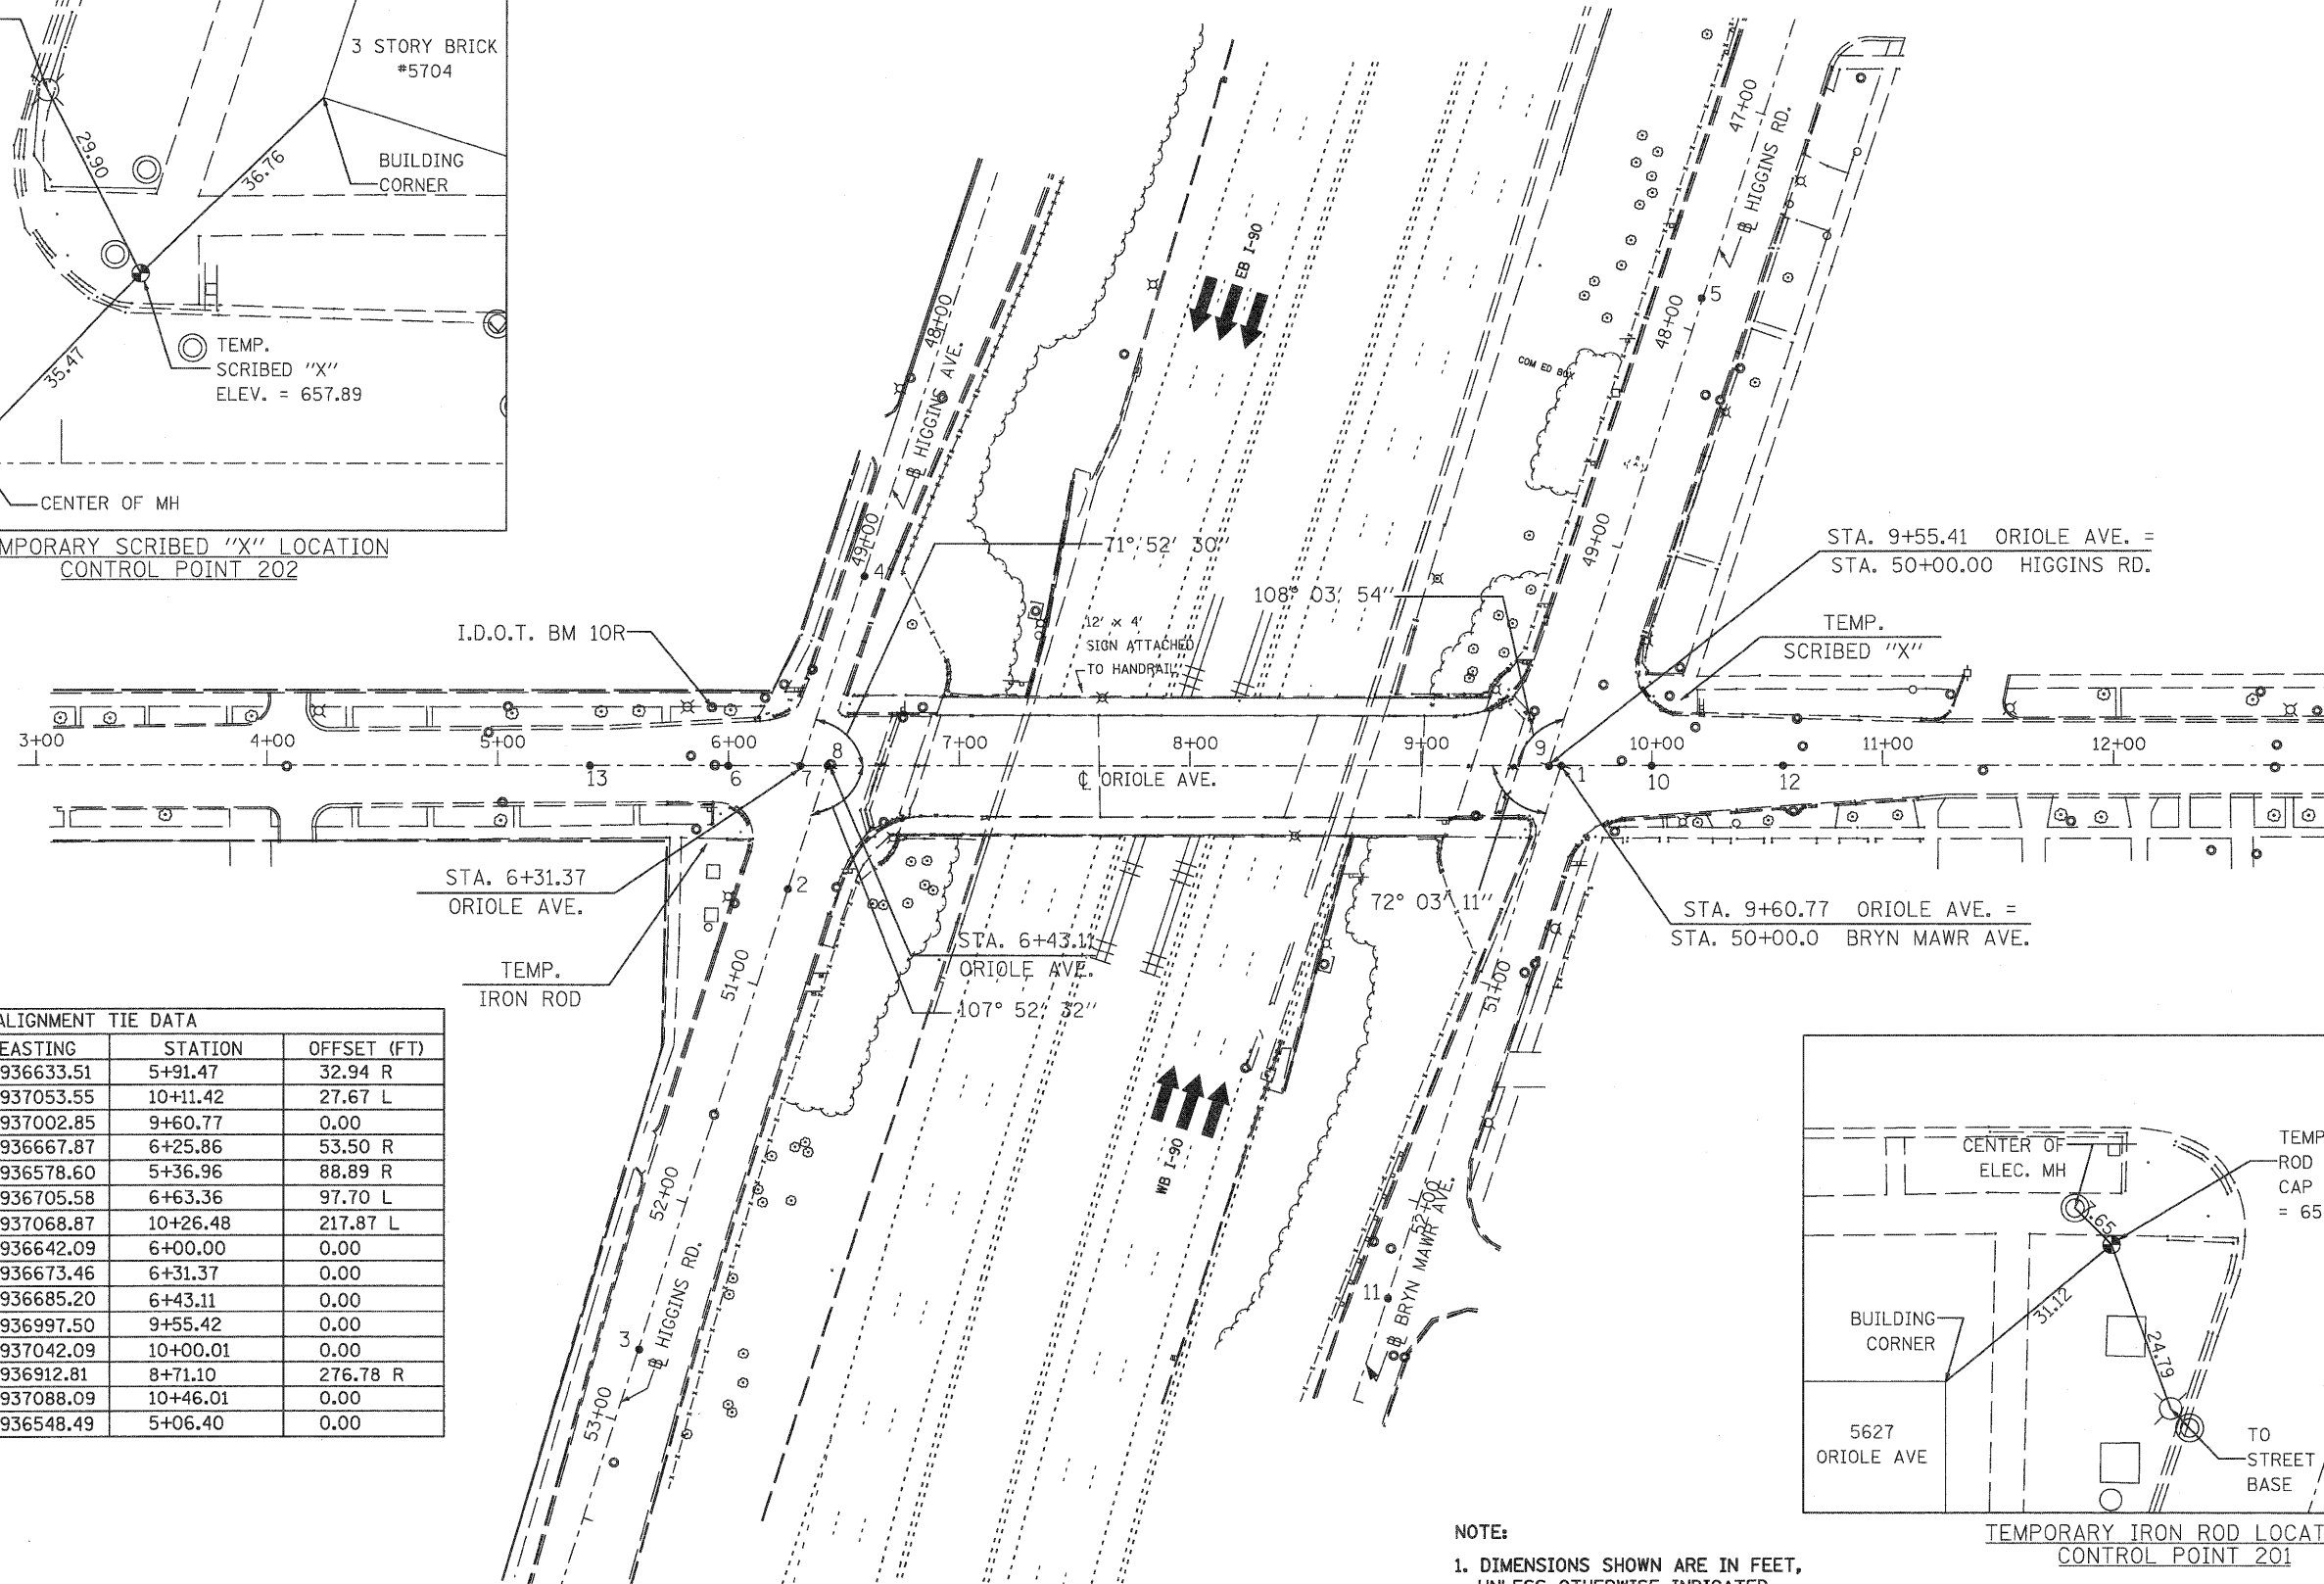

ALIGNMENT TIE DATA				
POINT #	NORTHING	EASTING	STATION	OFFSET (FT)
201	1124710.69	1936633.51	5+91.47	32.94 R
202	1124650.67	1937053.55	10+11.42	27.67 L
1	1124678.26	1937002.85	9+60.77	0.00
2	1124731.30	1936667.87	6+25.86	53.50 R
3	1125006.76	1936578.60	5+36.96	88.89 R
4	1124580.15	1936705.58	6+63.36	97.70 L
5	1124460.49	1937068.87	10+26.48	217.87 L
6	1124677.76	1936642.09	6+00.00	0.00
7	1124677.81	1936673.46	6+31.37	0.00
8	1124677.82	1936685.20	6+43.11	0.00
9	1124678.26	1936997.50	9+55.42	0.00
10	1124678.32	1937042.09	10+00.01	0.00
11	1124954.92	1936912.81	8+71.10	276.78 R
12	1124678.38	1937088.09	10+46.01	0.00
13	1124677.64	1936548.49	5+06.40	0.00

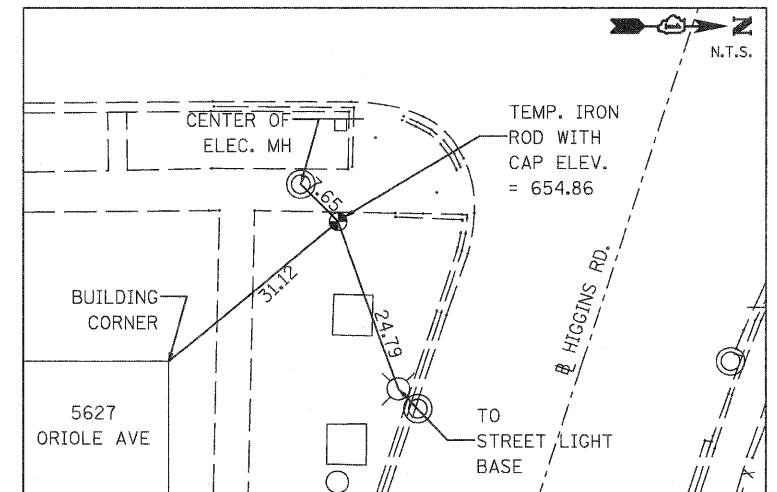

TEMPORARY IRON ROD LOCATION CONTROL POINT 201

NOTE:
1. DIMENSIONS SHOWN ARE IN FEET, UNLESS OTHERWISE INDICATED.



9901 S. Western Ave.
Chicago, IL 60643
Ph. 773-881-4788
F: 773.239.3728

DESIGNED	TS	REVISED	-
CHECKED	TPP	REVISED	-
DRAWN	JS	REVISED	-
CHECKED	TPP	REVISED	-

STATE OF ILLINOIS
DEPARTMENT OF TRANSPORTATION

ORIOLE AVENUE AT I-90
STRUCTURE NO. 016-1101

ALIGNMENT, TIES AND BENCHMARKS
ORIOLE AVE. AT I-90

SCALE: 1" = 40'

SHEET NO. X OF X SHEETS

F.A.I. RTE.	SECTION	COUNTY	TOTAL SHEETS	SHEET NO.
90	1515.1-B	COOK	101	12
CONTRACT NO. 60M79				
ILLINOIS FED. AID PROJECT				