


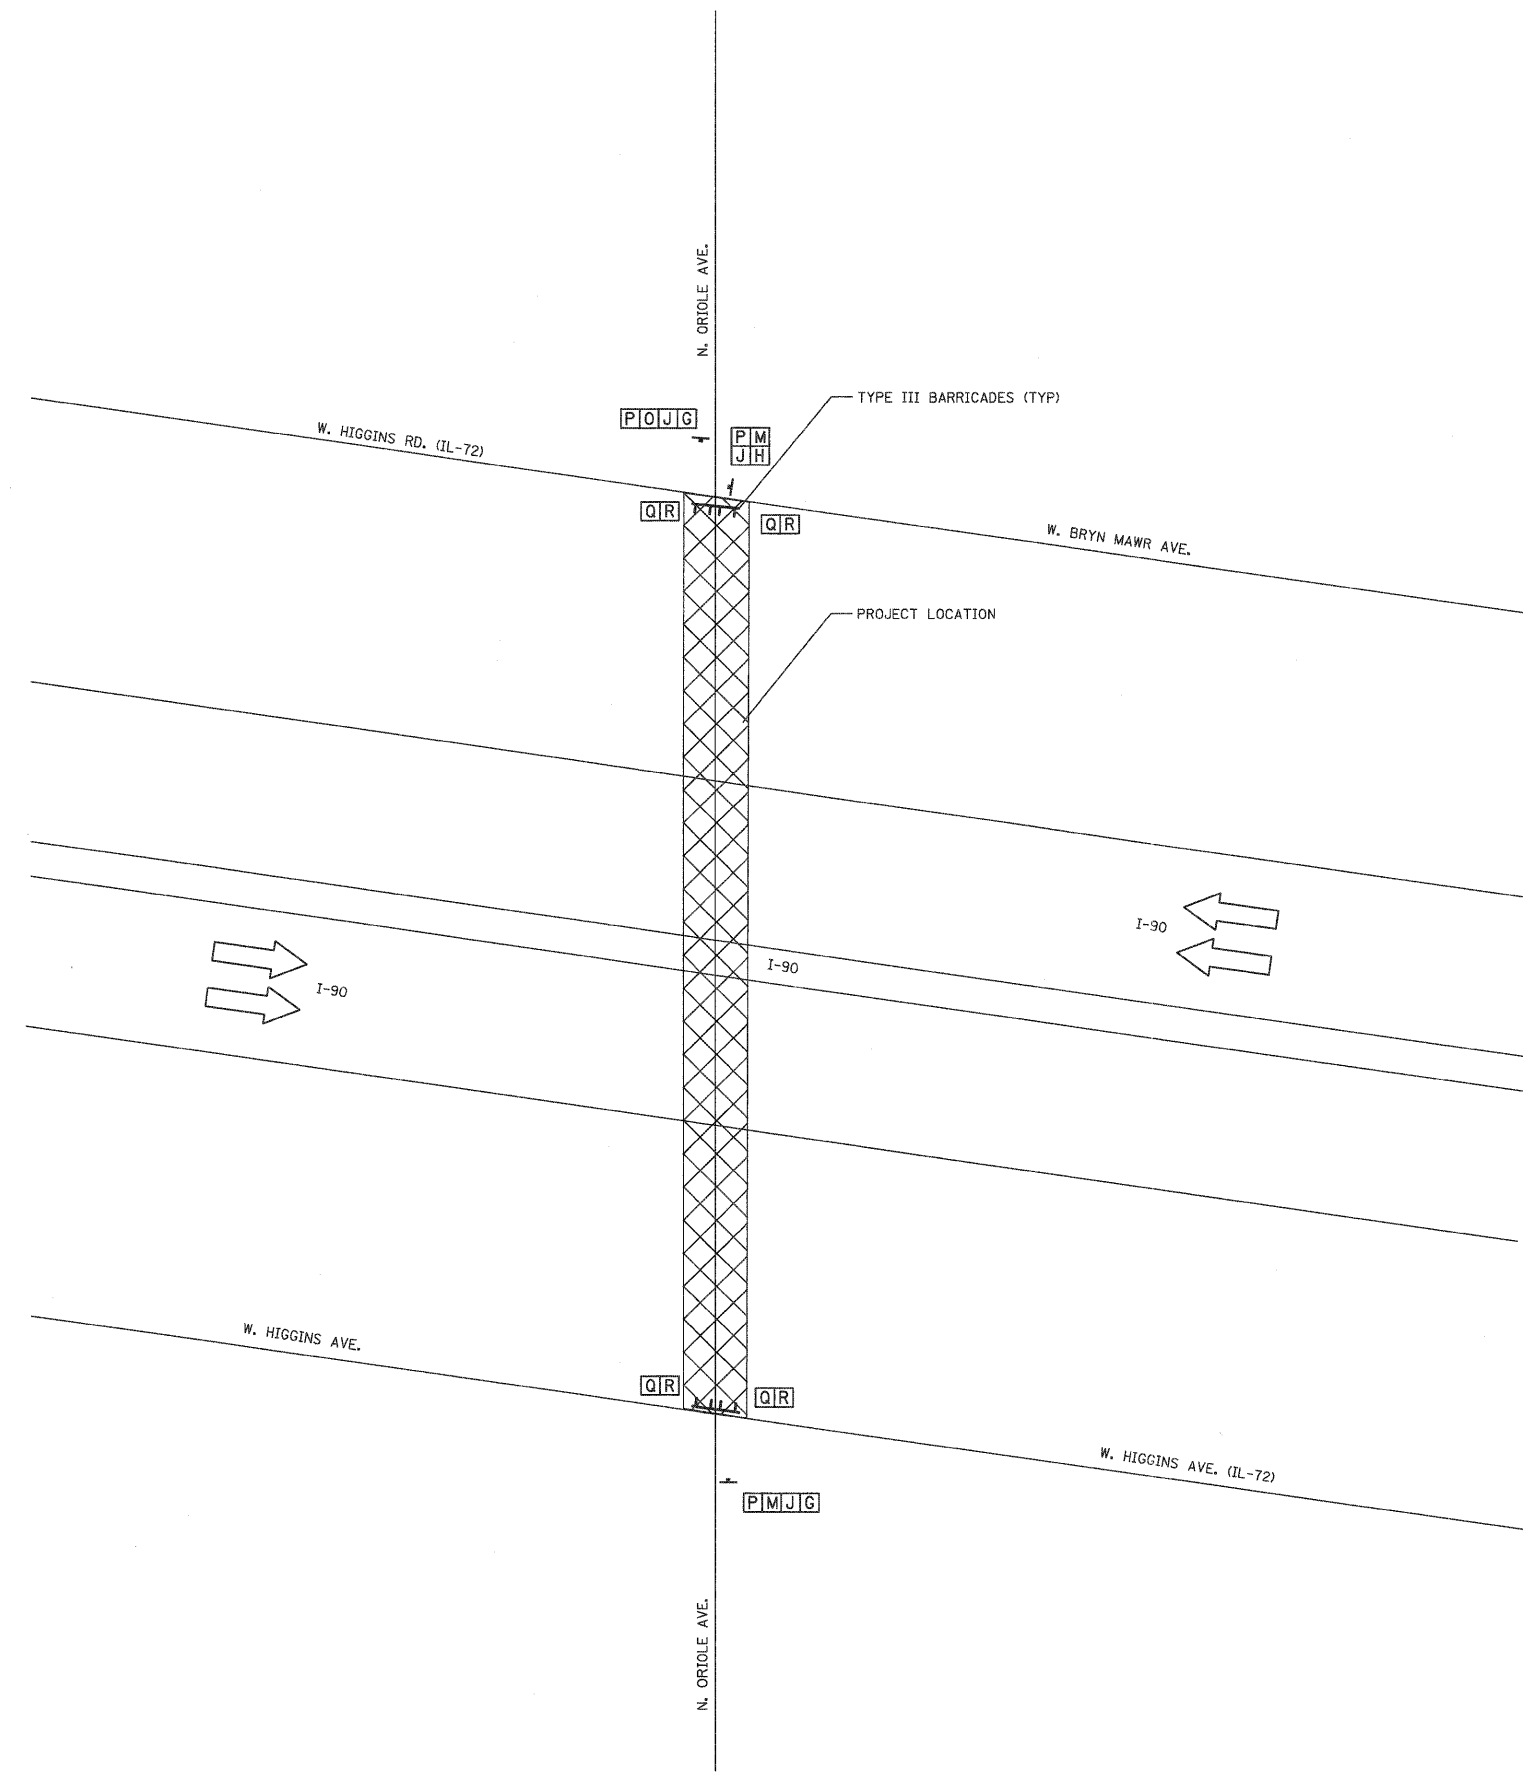

**SIGN LEGEND**

- G
  
M6-1
- H
  
M6-3
- J
  
M1-50
- M
  
M3-4
- O
  
M3-2
- P
  
M4-8
- Q
  
R11-4
- R
  
M4-10R



**ABNA**  
 DESIGN FIRM REG. 184.002117  
 9901 S. Western Ave.  
 Chicago, IL 60643  
 Ph. 773-881-4788  
 F: 773.239.3728

DESIGNED - TP	REVISED -
CHECKED - JL	REVISED -
DRAWN - MR	REVISED -
CHECKED - TP	REVISED -

**STATE OF ILLINOIS**  
**DEPARTMENT OF TRANSPORTATION**

**ORIOLE AVENUE AT I-90**  
**STRUCTURE NO. 016-1101**

**DETOUR PLAN IL 72**

SCALE: 1"=300'    SHEET NO. 1 OF 1 SHEETS    STA.    TO STA.

F.A.P. RTE.	SECTION	COUNTY	TOTAL SHEETS	SHEET NO.
90	1515.1-B	COOK	101	14
CONTRACT NO. 60M79				