


EB LANES

WB LANES

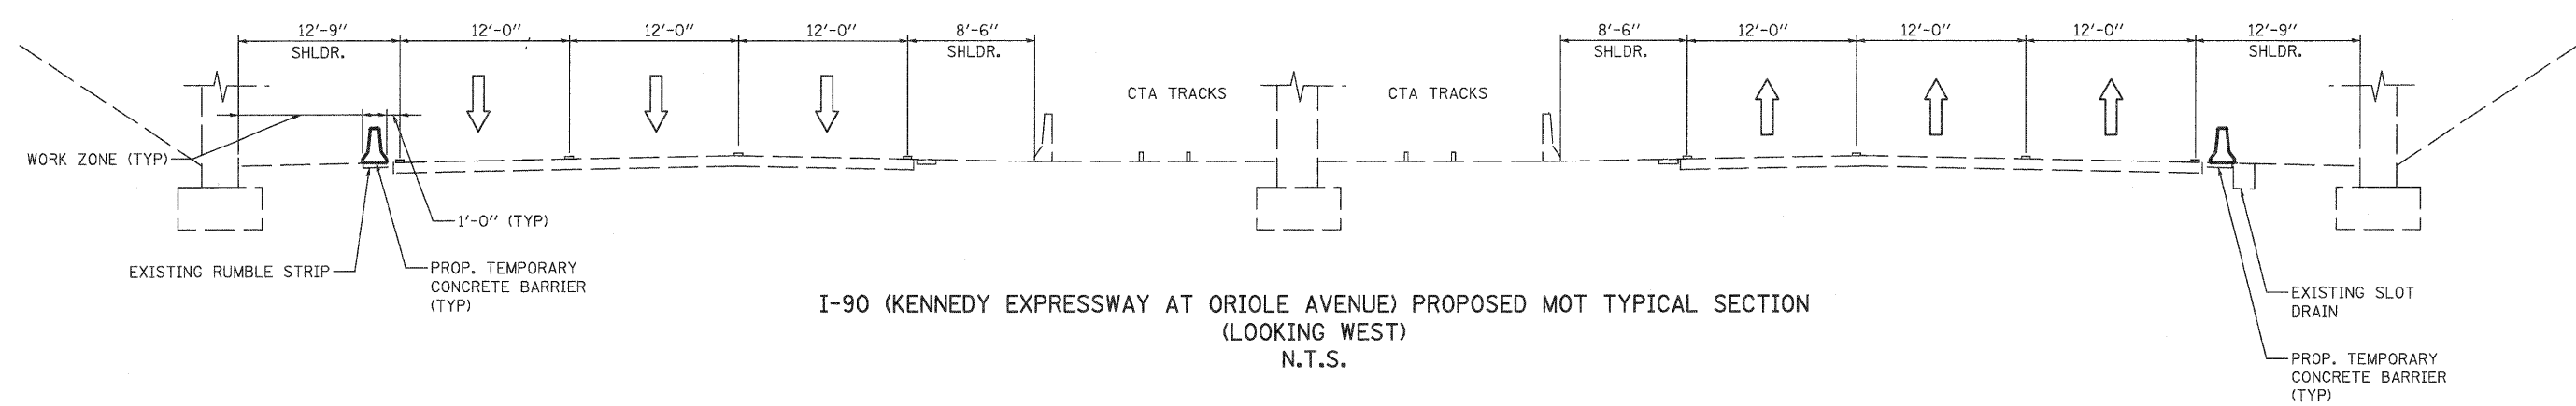

I-90 (KENNEDY EXPRESSWAY AT ORIOLE AVENUE) PROPOSED MOT TYPICAL SECTION (LOOKING WEST) N.T.S.



9901 S. Western Ave.
Chicago, IL 60643
Ph. 773-881-4788
F: 773.239.3728

DESIGNED	TS	REVISED	-
CHECKED	TPP	REVISED	-
DRAWN	JS	REVISED	-
CHECKED	TPP	REVISED	-

STATE OF ILLINOIS
DEPARTMENT OF TRANSPORTATION

ORIOLE AVENUE AT I-90
STRUCTURE NO. 016-1101

SUG. MAINTENANCE OF TRAFFIC
ORIOLE AVENUE AT I-90

SCALE: 1" = 60' SHEET NO. X OF X SHEETS

STA. TO STA.

F.A.I. RTE.	SECTION	COUNTY	TOTAL SHEETS	SHEET NO.
90	1515.1-B	COOK	101	19
CONTRACT NO. 60M79				
ILLINOIS FED. AID PROJECT				