



**EXISTING CONDITIONS  
HIGGINS ROAD (WEST LEG)**

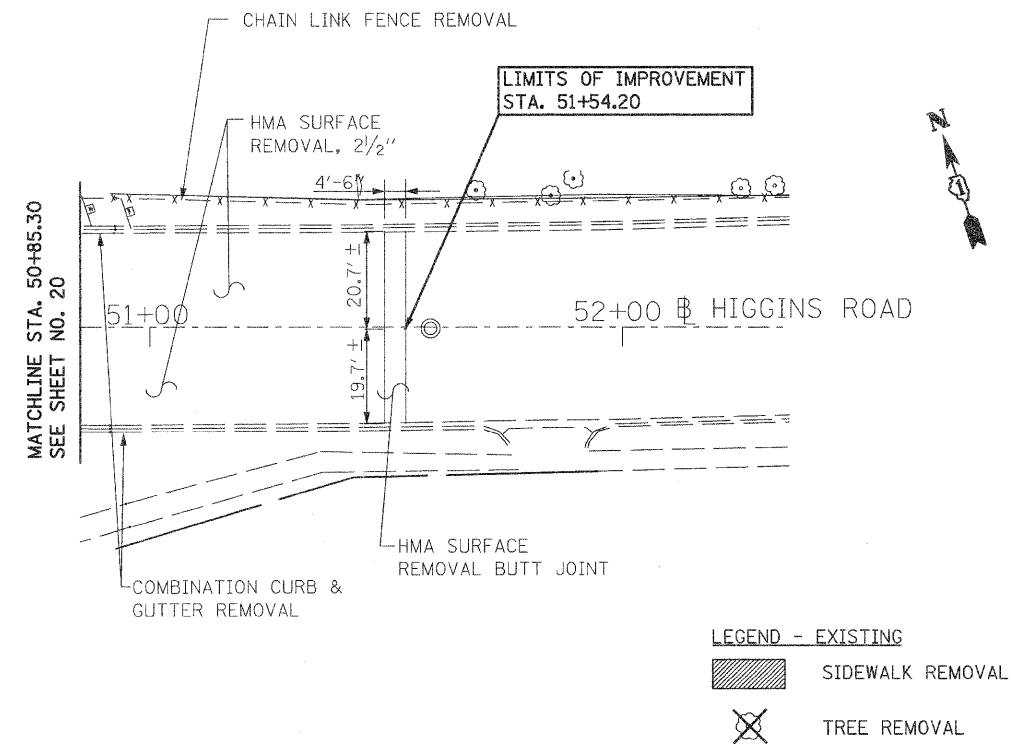


**EXISTING CONDITIONS  
HIGGINS ROAD (EAST LEG)**

**LEGEND - EXISTING**  
 SIDEWALK REMOVAL  
 TREE REMOVAL

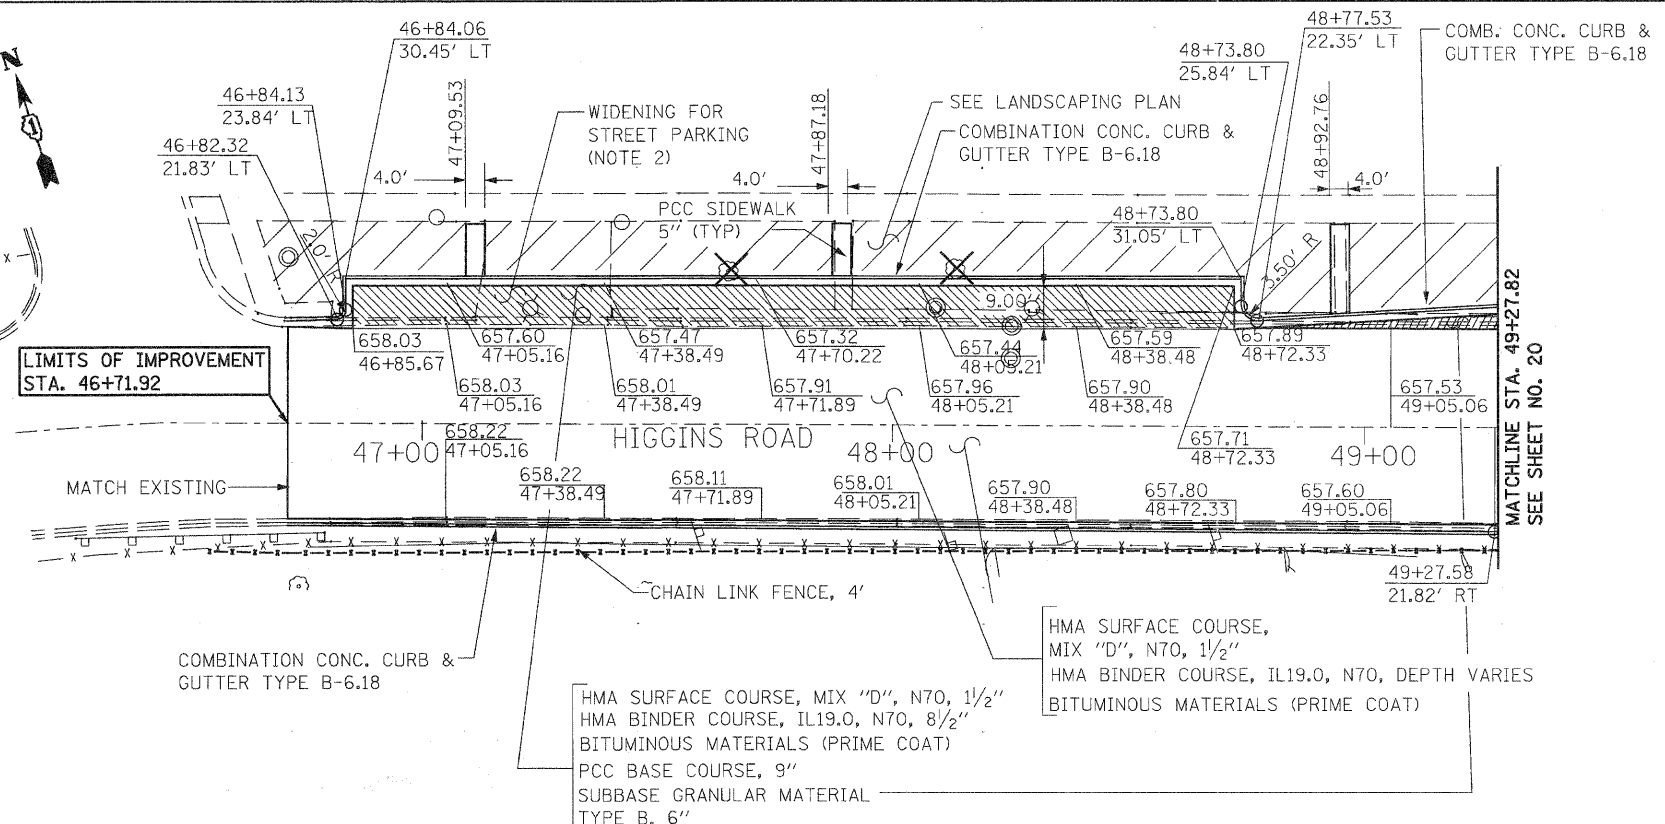

**PROPOSED CONDITIONS  
HIGGINS ROAD (WEST LEG)**

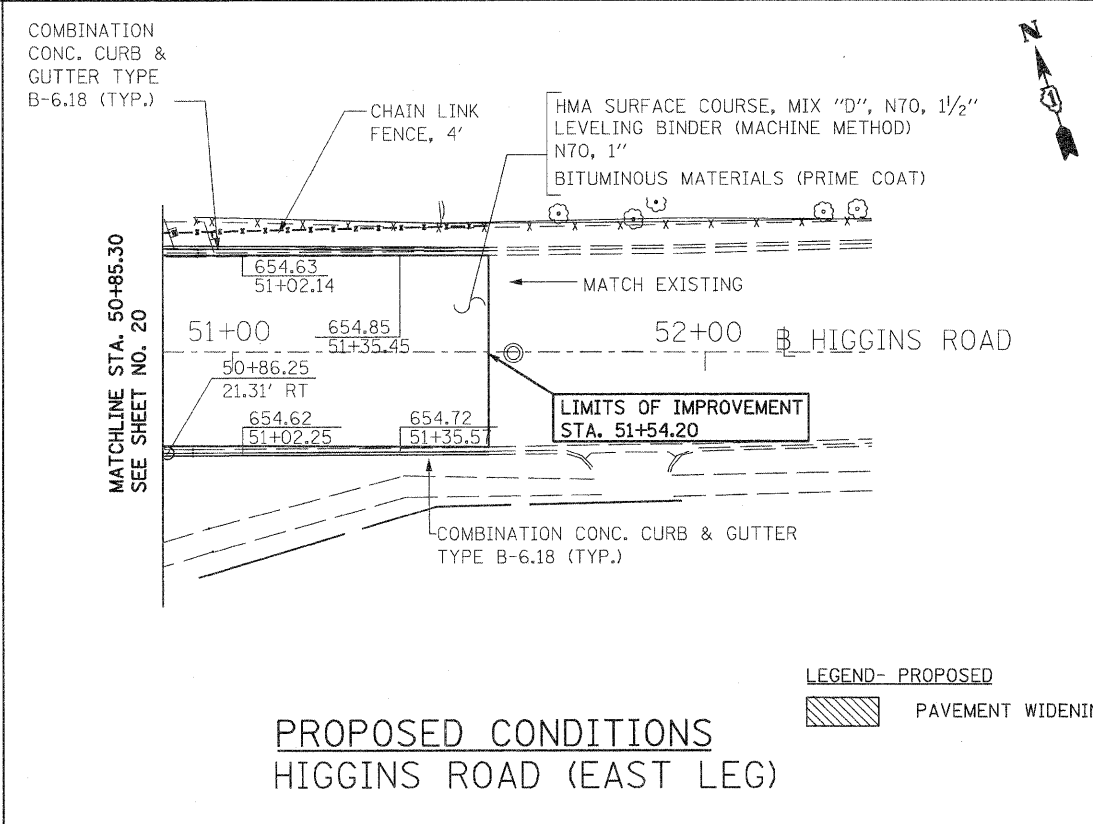

**PROPOSED CONDITIONS  
HIGGINS ROAD (EAST LEG)**

**LEGEND- PROPOSED**  
 PAVEMENT WIDENING

- NOTES:**
- ALL DIMENSIONS ARE IN FEET (FT.) UNLESS OTHERWISE NOTED.
  - STREET PARKING: COST PARTICIPATION 50% CITY OF CHICAGO AND 50% STATE.



9901 S. Western Ave.  
 Chicago, IL 60643  
 Ph. 773-881-4788  
 F: 773.239.3728

DESIGNED	TS	REVISED	-
CHECKED	TPP	REVISED	-
DRAWN	JS	REVISED	-
CHECKED	TPP	REVISED	-

**STATE OF ILLINOIS  
DEPARTMENT OF TRANSPORTATION**

**ORIOLE AVENUE AT I-90  
STRUCTURE NO. 016-1101**

**ROADWAY PLAN  
HIGGINS RD.**

F.A.T. RTE.	SECTION	COUNTY	TOTAL SHEETS	SHEET NO.
90	1515.1-B	COOK	101	22
			CONTRACT NO. 60M79	
ILLINOIS FED. AID PROJECT				

SCALE: 1" = 20' SHEET NO. OF SHEETS STA. VARIES TO STA. VARIES