



 City of Chicago Michael B. Daley, Mayor Department of Transportation Division of Engineering	DATE	REVISION	CITY OF CHICAGO 2 PERPENDICULAR RAMPS AT CORNER WITH RAMPS IN CURB RADIUS SHEET B-1-3 SCALE: NOT TO SCALE DATE: 10/23/2009 DRAWN BY: CDOT CHECKED BY: LCM
	02/20/07	REVISION 1	
	11/15/07	REVISION 2	
	11/14/08	REVISION 3	
	11/02/09	REVISION 4	

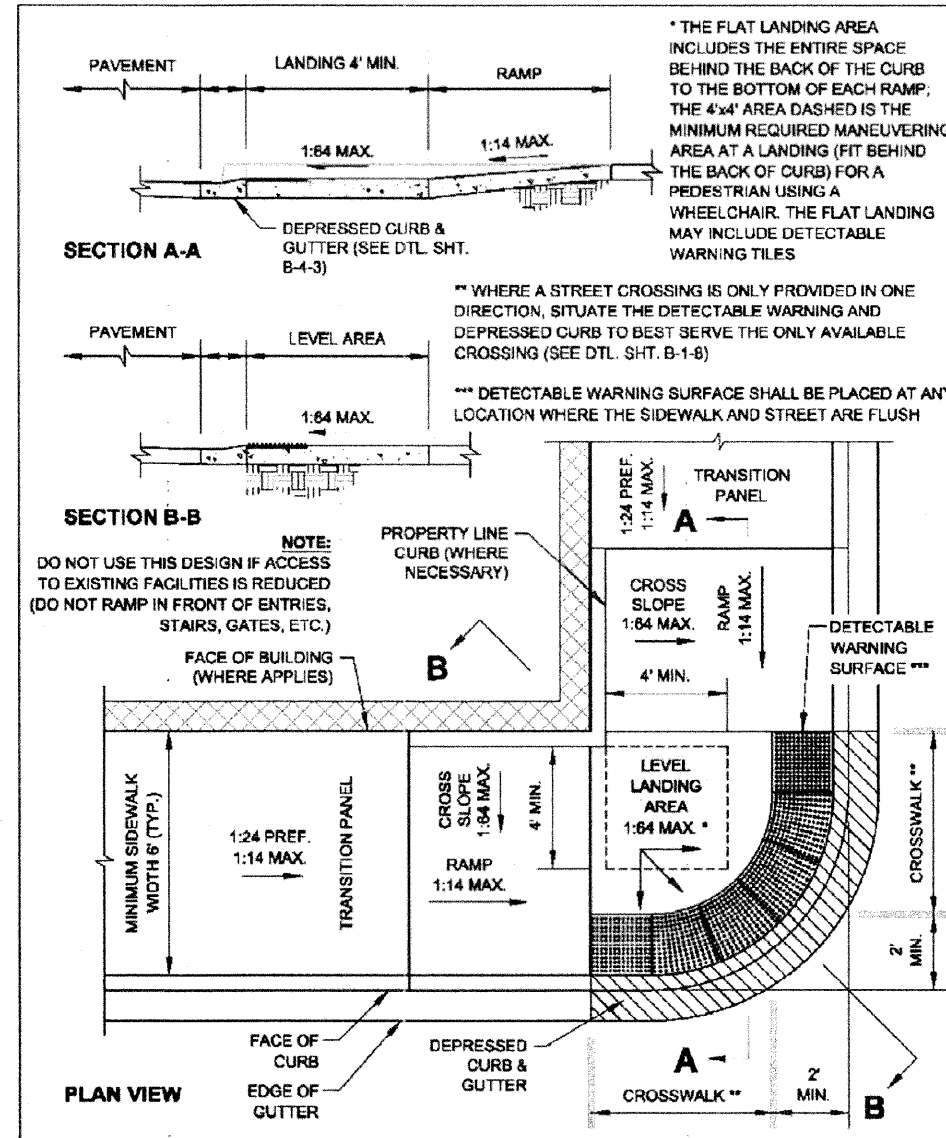

 City of Chicago Michael B. Daley, Mayor Department of Transportation Division of Engineering	DATE	REVISION	CITY OF CHICAGO BLENDED TRANSITION AT CORNER SHEET B-1-7 SCALE: NOT TO SCALE DATE: 10/23/2009 DRAWN BY: CDOT CHECKED BY: LCM
	02/20/07	REVISION 1	
	11/15/07	REVISION 2	
	11/14/08	REVISION 3	
	11/02/09	REVISION 4	

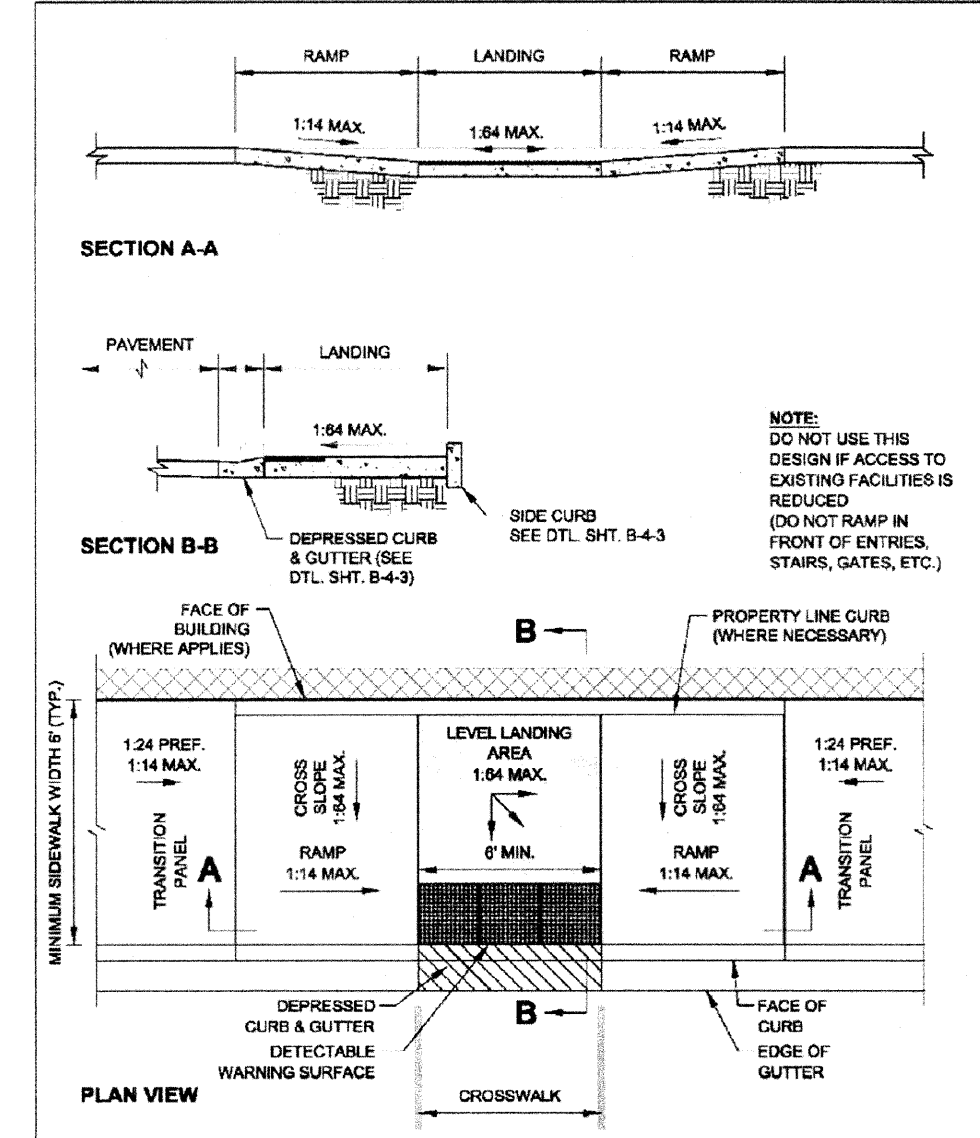

 City of Chicago Michael B. Daley, Mayor Department of Transportation Division of Engineering	DATE	REVISION	CITY OF CHICAGO PARALLEL RAMP AT MID-BLOCK LOCATION SHEET B-1-16 SCALE: NOT TO SCALE DATE: 10/23/2009 DRAWN BY: CDOT CHECKED BY: LCM
	02/20/07	REVISION 1	
	11/15/07	REVISION 2	
	11/14/08	REVISION 3	
	11/02/09	REVISION 4	