



 City of Chicago Richard M. Daley, Mayor Department of Transportation Division of Engineering www.cityofchicago.org	DATE	REVISION	CITY OF CHICAGO ON-GRADE RAMP AT BRIDGE OR OVERPASS SHEET B-1-21 SCALE: NOT TO SCALE DATE: 10/23/2008 DRAWN BY: CDOT CHECKED BY: LCM
	02/20/07	REVISION 1	
	11/15/07	REVISION 2	
	11/14/08	REVISION 3	
	11/02/09	REVISION 4	

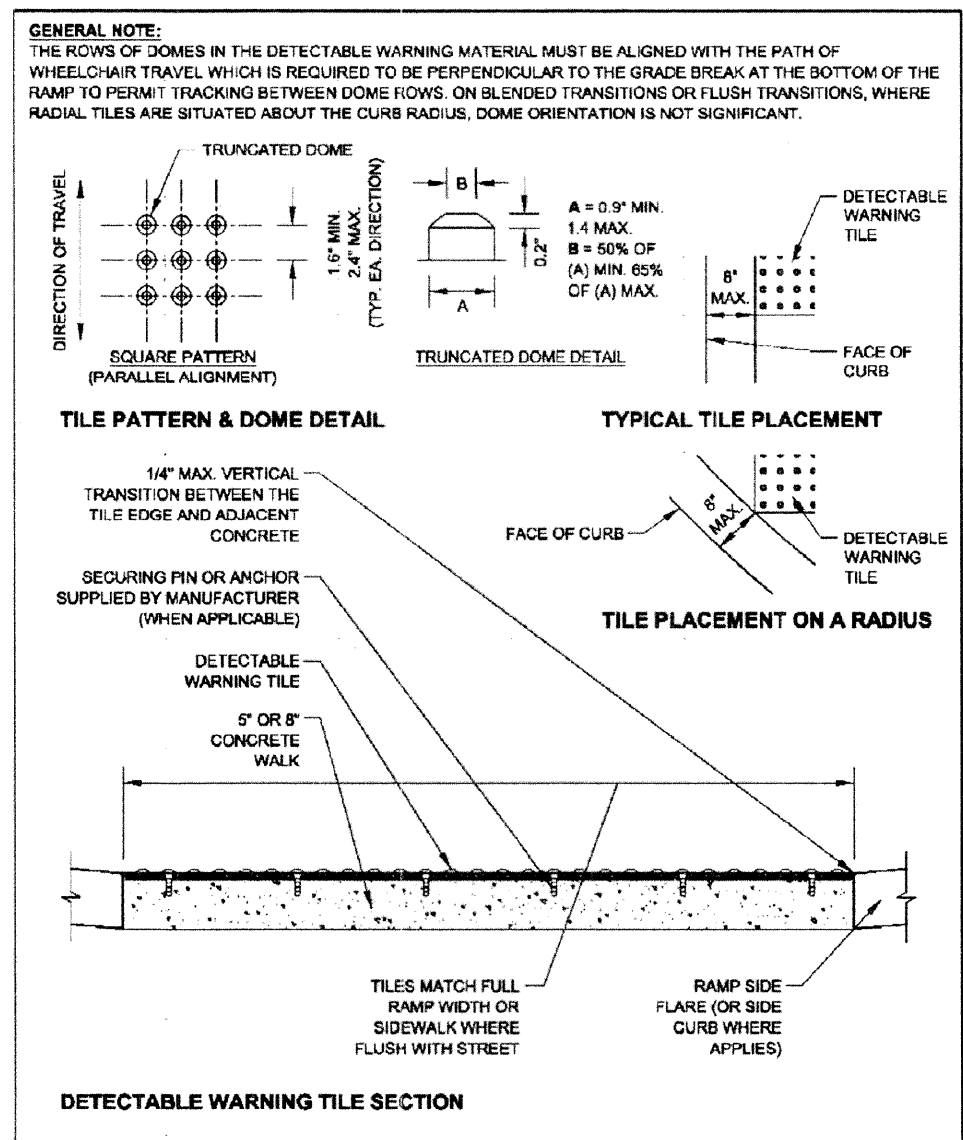

 City of Chicago Richard M. Daley, Mayor Department of Transportation Division of Engineering www.cityofchicago.org	DATE	REVISION	CITY OF CHICAGO DETECTABLE WARNING TILE DETAILS SHEET B-4-2 SCALE: NOT TO SCALE DATE: 10/23/2008 DRAWN BY: CDOT CHECKED BY: LCM
	02/20/07	REVISION 1	
	11/15/07	REVISION 2	
	11/14/08	REVISION 3	
	11/02/09	REVISION 4	

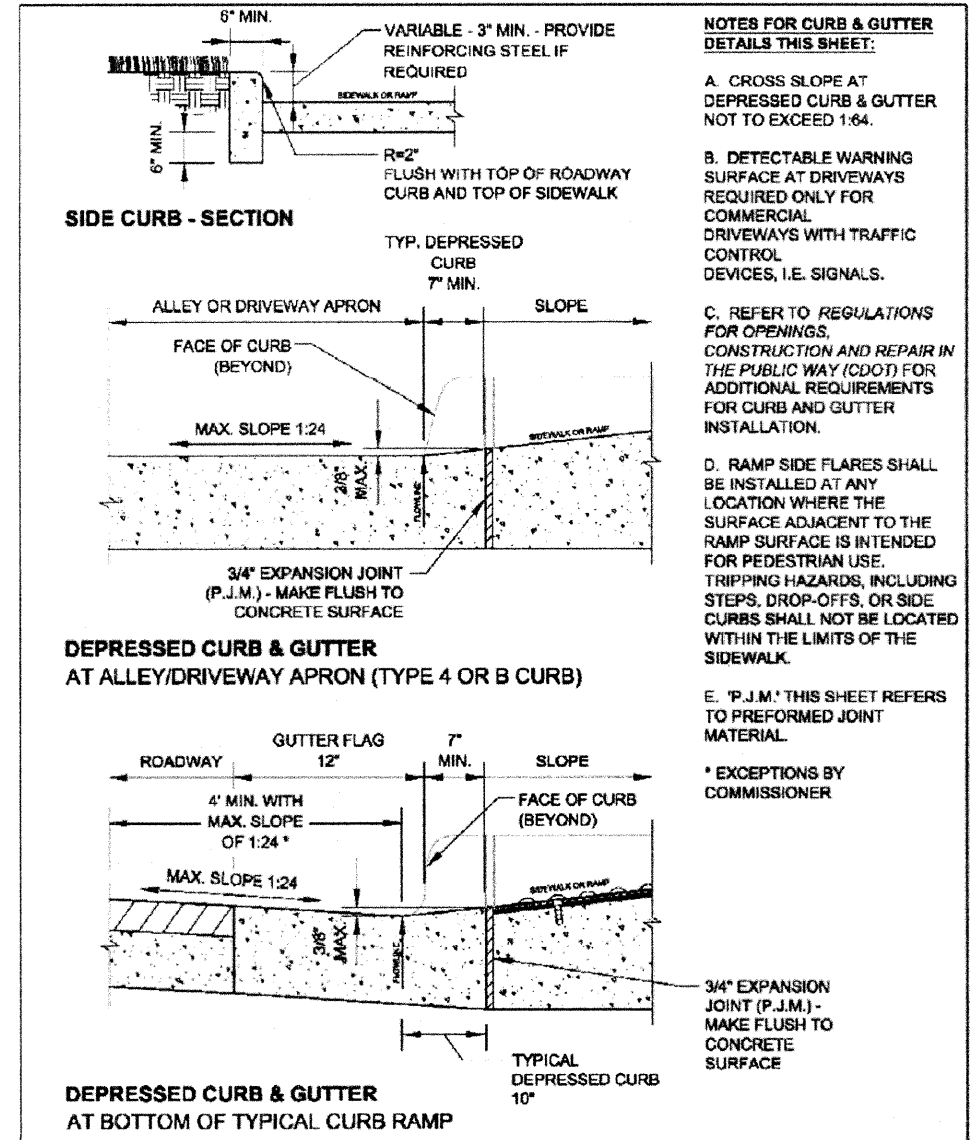

 City of Chicago Richard M. Daley, Mayor Department of Transportation Division of Engineering www.cityofchicago.org	DATE	REVISION	CITY OF CHICAGO CURB & GUTTER DETAILS SHEET B-4-3 SCALE: NOT TO SCALE DATE: 10/23/2008 DRAWN BY: CDOT CHECKED BY: LCM
	02/20/07	REVISION 1	
	11/15/07	REVISION 2	
	11/14/08	REVISION 3	
	11/02/09	REVISION 4	