
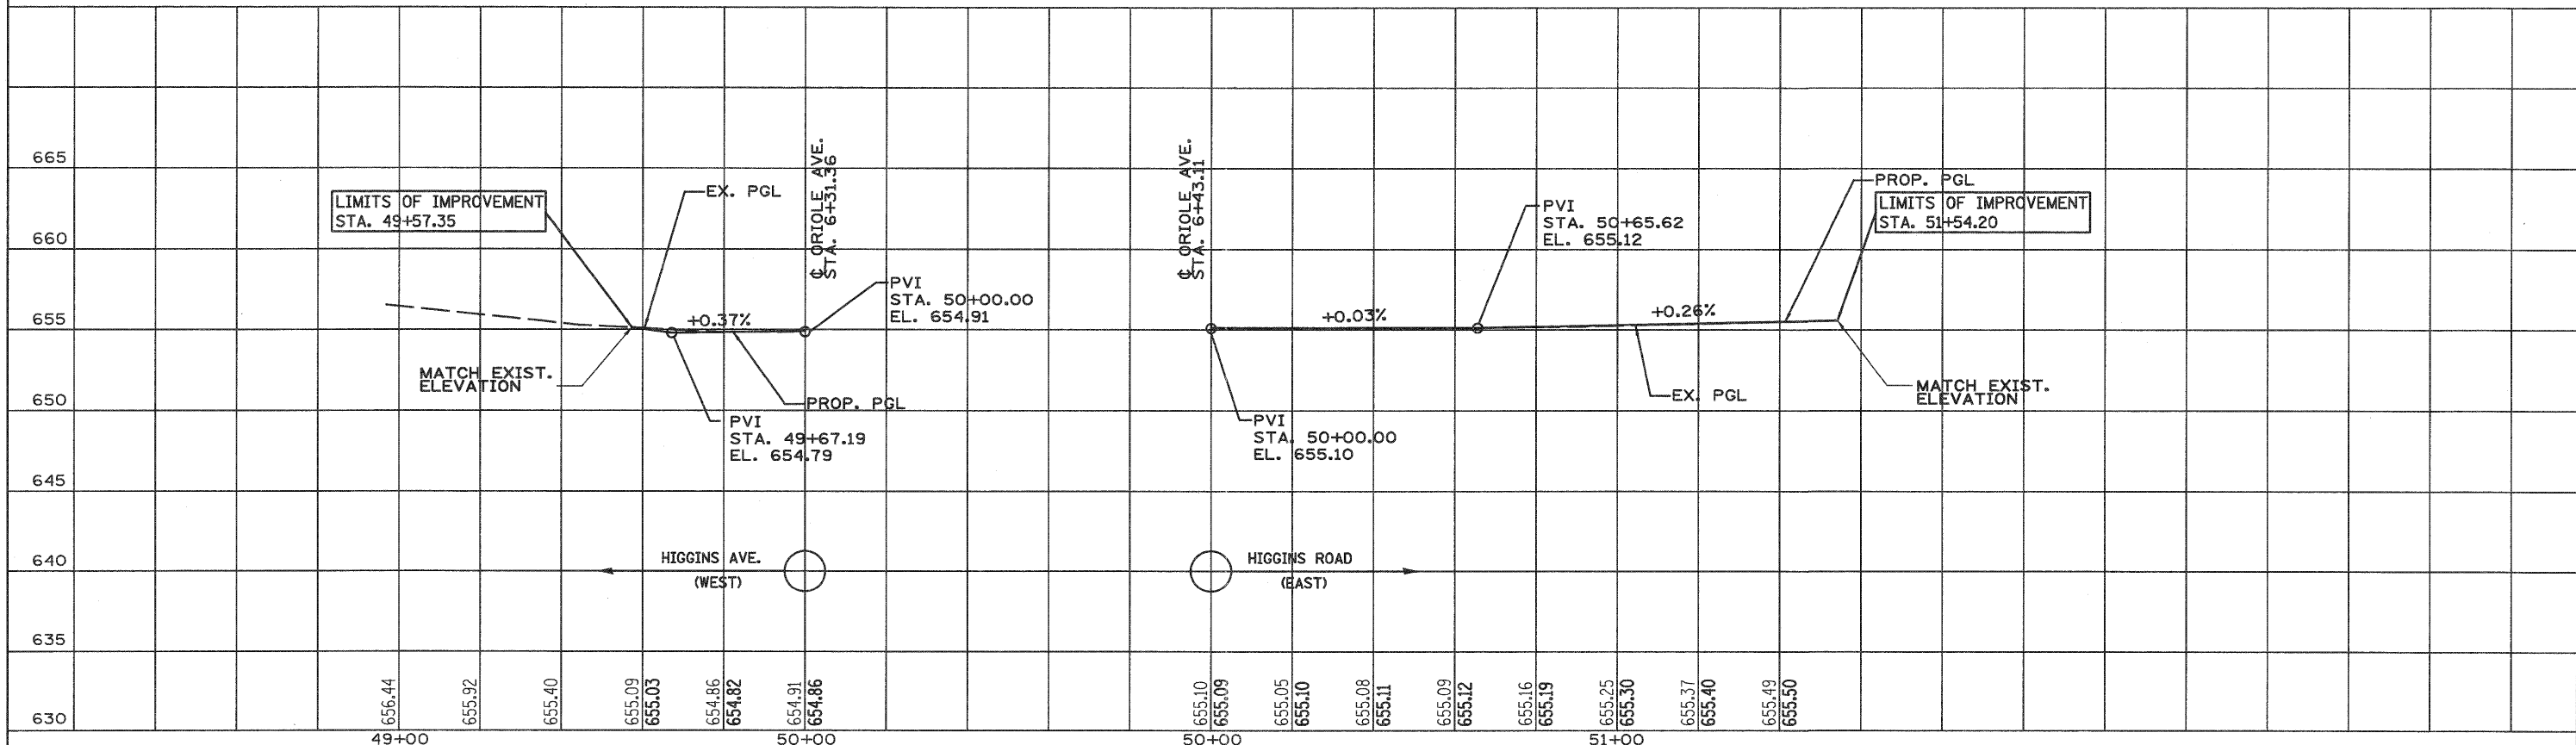


PLAN	DATE
NO. _____	BY _____
NO. _____	DATE _____
NO. _____	BY _____
NO. _____	DATE _____
NO. _____	BY _____
NO. _____	DATE _____

PROFILE	DATE
NO. _____	BY _____
NO. _____	DATE _____
NO. _____	BY _____
NO. _____	DATE _____
NO. _____	BY _____
NO. _____	DATE _____

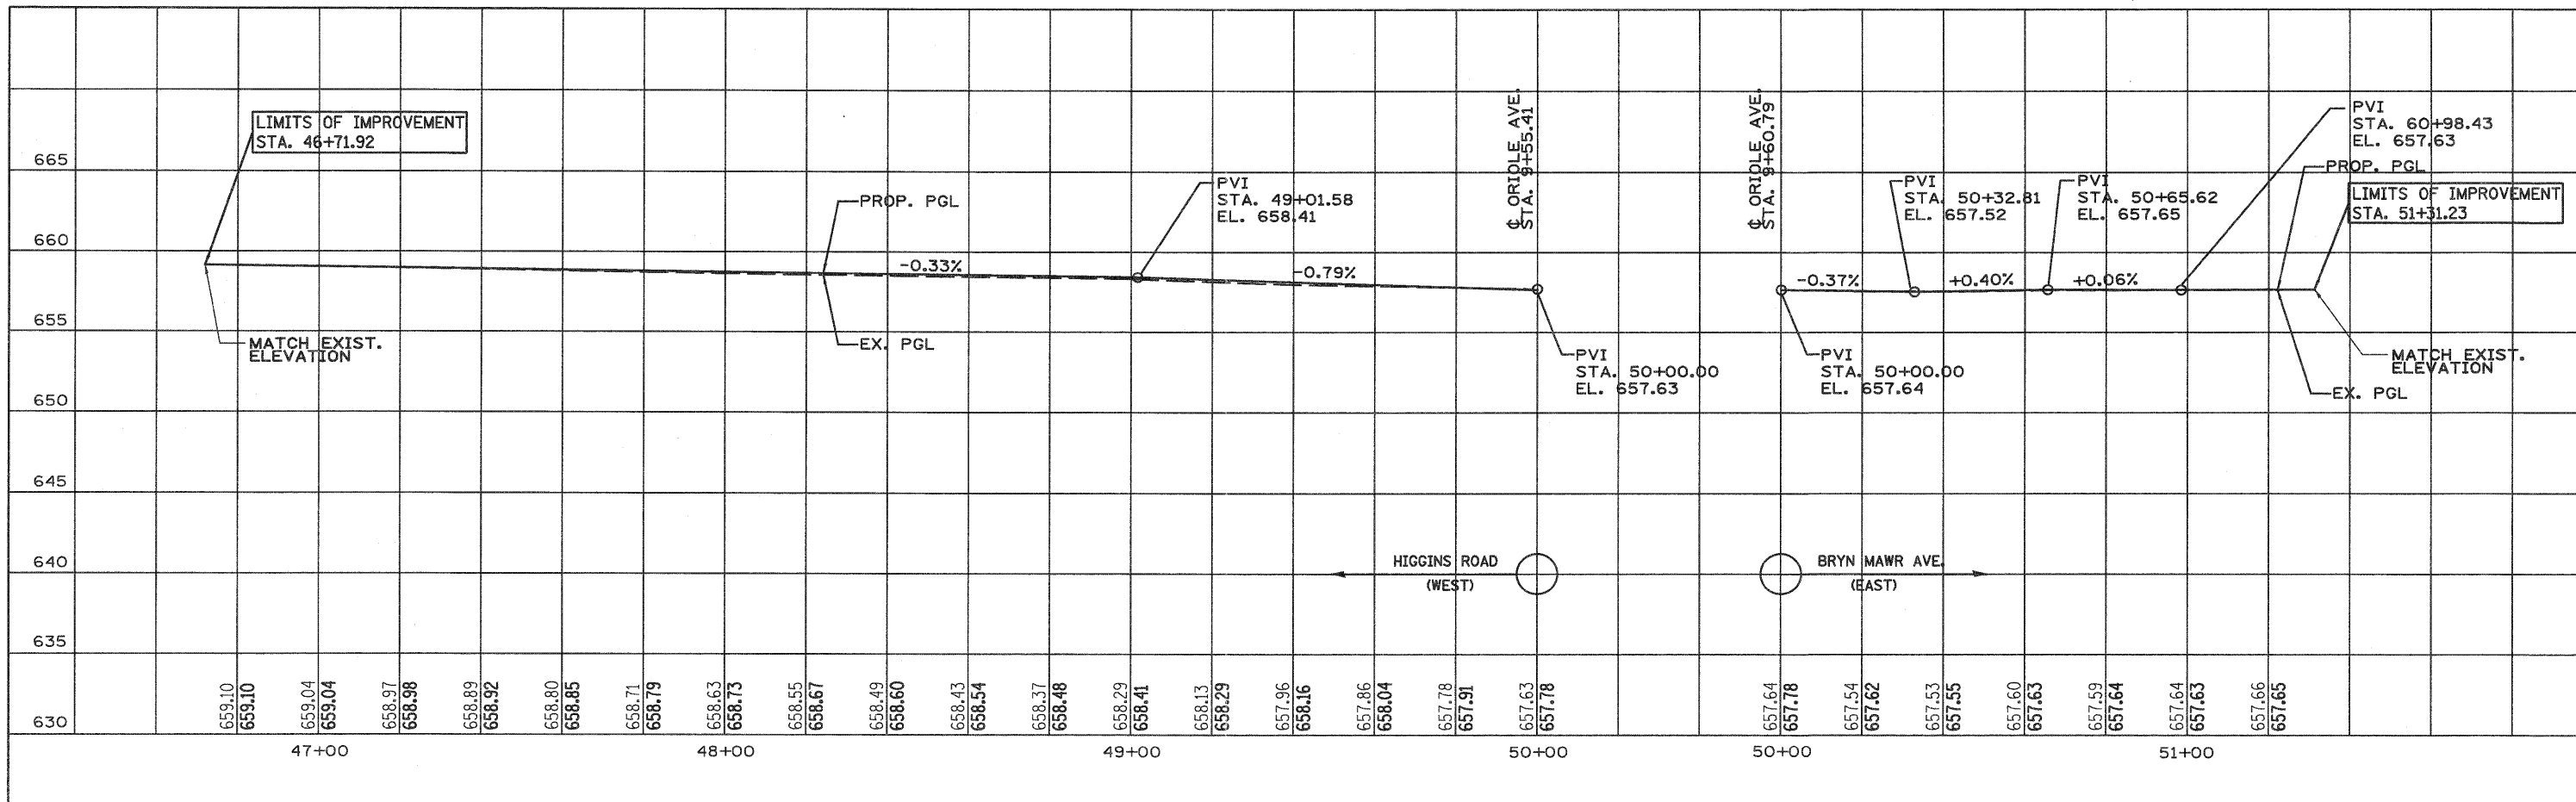

<b>ABNA</b> DESIGN FIRM REG. 184.002117	9901 S. Western Ave. Chicago, IL 60643 Ph. 773-881-4788 F: 773.239.3728	DESIGNED TS	REVISD -	<b>STATE OF ILLINOIS</b> <b>DEPARTMENT OF TRANSPORTATION</b>	<b>ORIOLE AVENUE AT I-90</b> <b>STRUCTURE NO. 016-1101</b>	<b>ROADWAY PROFILE</b> <b>HIGGINS ROAD, HIGGINS AVENUE</b> <b>&amp; BRYN MAWR AVENUE</b>	F.A.I. RTE.	SECTION	COUNTY	TOTAL SHEETS	SHEET NO.
	CHECKED TPP	REVISD -	90				1515.1-B	COOK	101	27	
	DRAWN JJE	REVISD -	CONTRACT NO. 60M79								
	CHECKED TPP	REVISD -	ILLINOIS FED. AID PROJECT								