



SIGN NO	EXIST LOCATION	PROPOSED LOCATION	RELOCATE SIGN PANEL TYPE 1		SIGN PANEL TYPE 1		SIGN PANEL TYPE 2		METAL POST TYPE B
			TYPE	AREA	TYPE	AREA	TYPE	AREA	
A-1	---	Sta 5+84.78± RT	---	---	R1-1	6.25 SQFT	---	---	13.45 FT
A-2	Sta 6+51.37± RT	Sta 6+57.61± RT	R1-1	6.25 SQFT	---	---	---	---	---
A-3	Sta 6+75.33± LT	Sta 6+68.44± LT	R1-1	6.25 SQFT	---	---	---	---	---
A-4	Sta 9+07.61± RT	Sta 9+25.33± RT	R1-1	6.25 SQFT	---	---	---	---	---
A-5	Sta 9+40.42± LT	Sta 9+53.22± LT	R1-1	6.25 SQFT	---	---	---	---	---
A-6	Sta 10+16.86± LT	Sta 10+18.83± LT	R1-1	6.25 SQFT	---	---	---	---	---
A-7	---	Sta 9+58.14± LT	---	---	R5-1	6.25 SQFT	---	---	---
A-8	---	Sta 9+58.14± LT	---	---	R1-1	6.25 SQFT	---	---	13.45 FT
A-9	---	Sta 46+75.20± RT	---	---	---	---	*	8.75 SQFT	27.56 FT
A-10	---	Sta 51+50.92± LT	---	---	---	---	*	8.75 SQFT	27.56 FT
TOTAL			32.25 SQFT	18.75 SQFT	17.50 SQFT	82.02 FT			

* SEE DETAIL

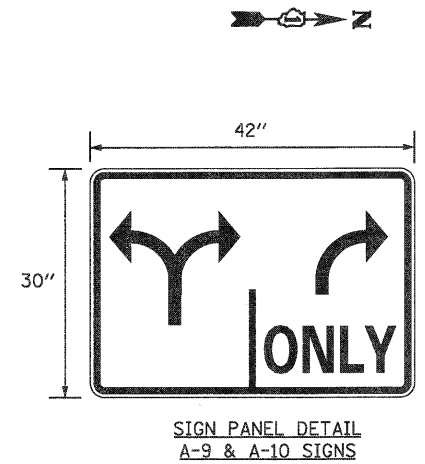

LEGEND:

- ◆ OR ① RAISED REFLECTIVE PAVEMENT MARKER (BRIDGE)
- ◇ ⑥ RAISED REFLECTIVE PAVEMENT MARKER (TWO WAY AMBER)
- ▷ ⑦ RAISED REFLECTIVE PAVEMENT MARKER (ONE WAY CRYSTAL W/O)
- ⊥ NEW SIGN PANEL MOUNTED ON METAL POST OR RELOCATE SIGN PANEL
- ⇒ DIRECTION OF TRAFFIC

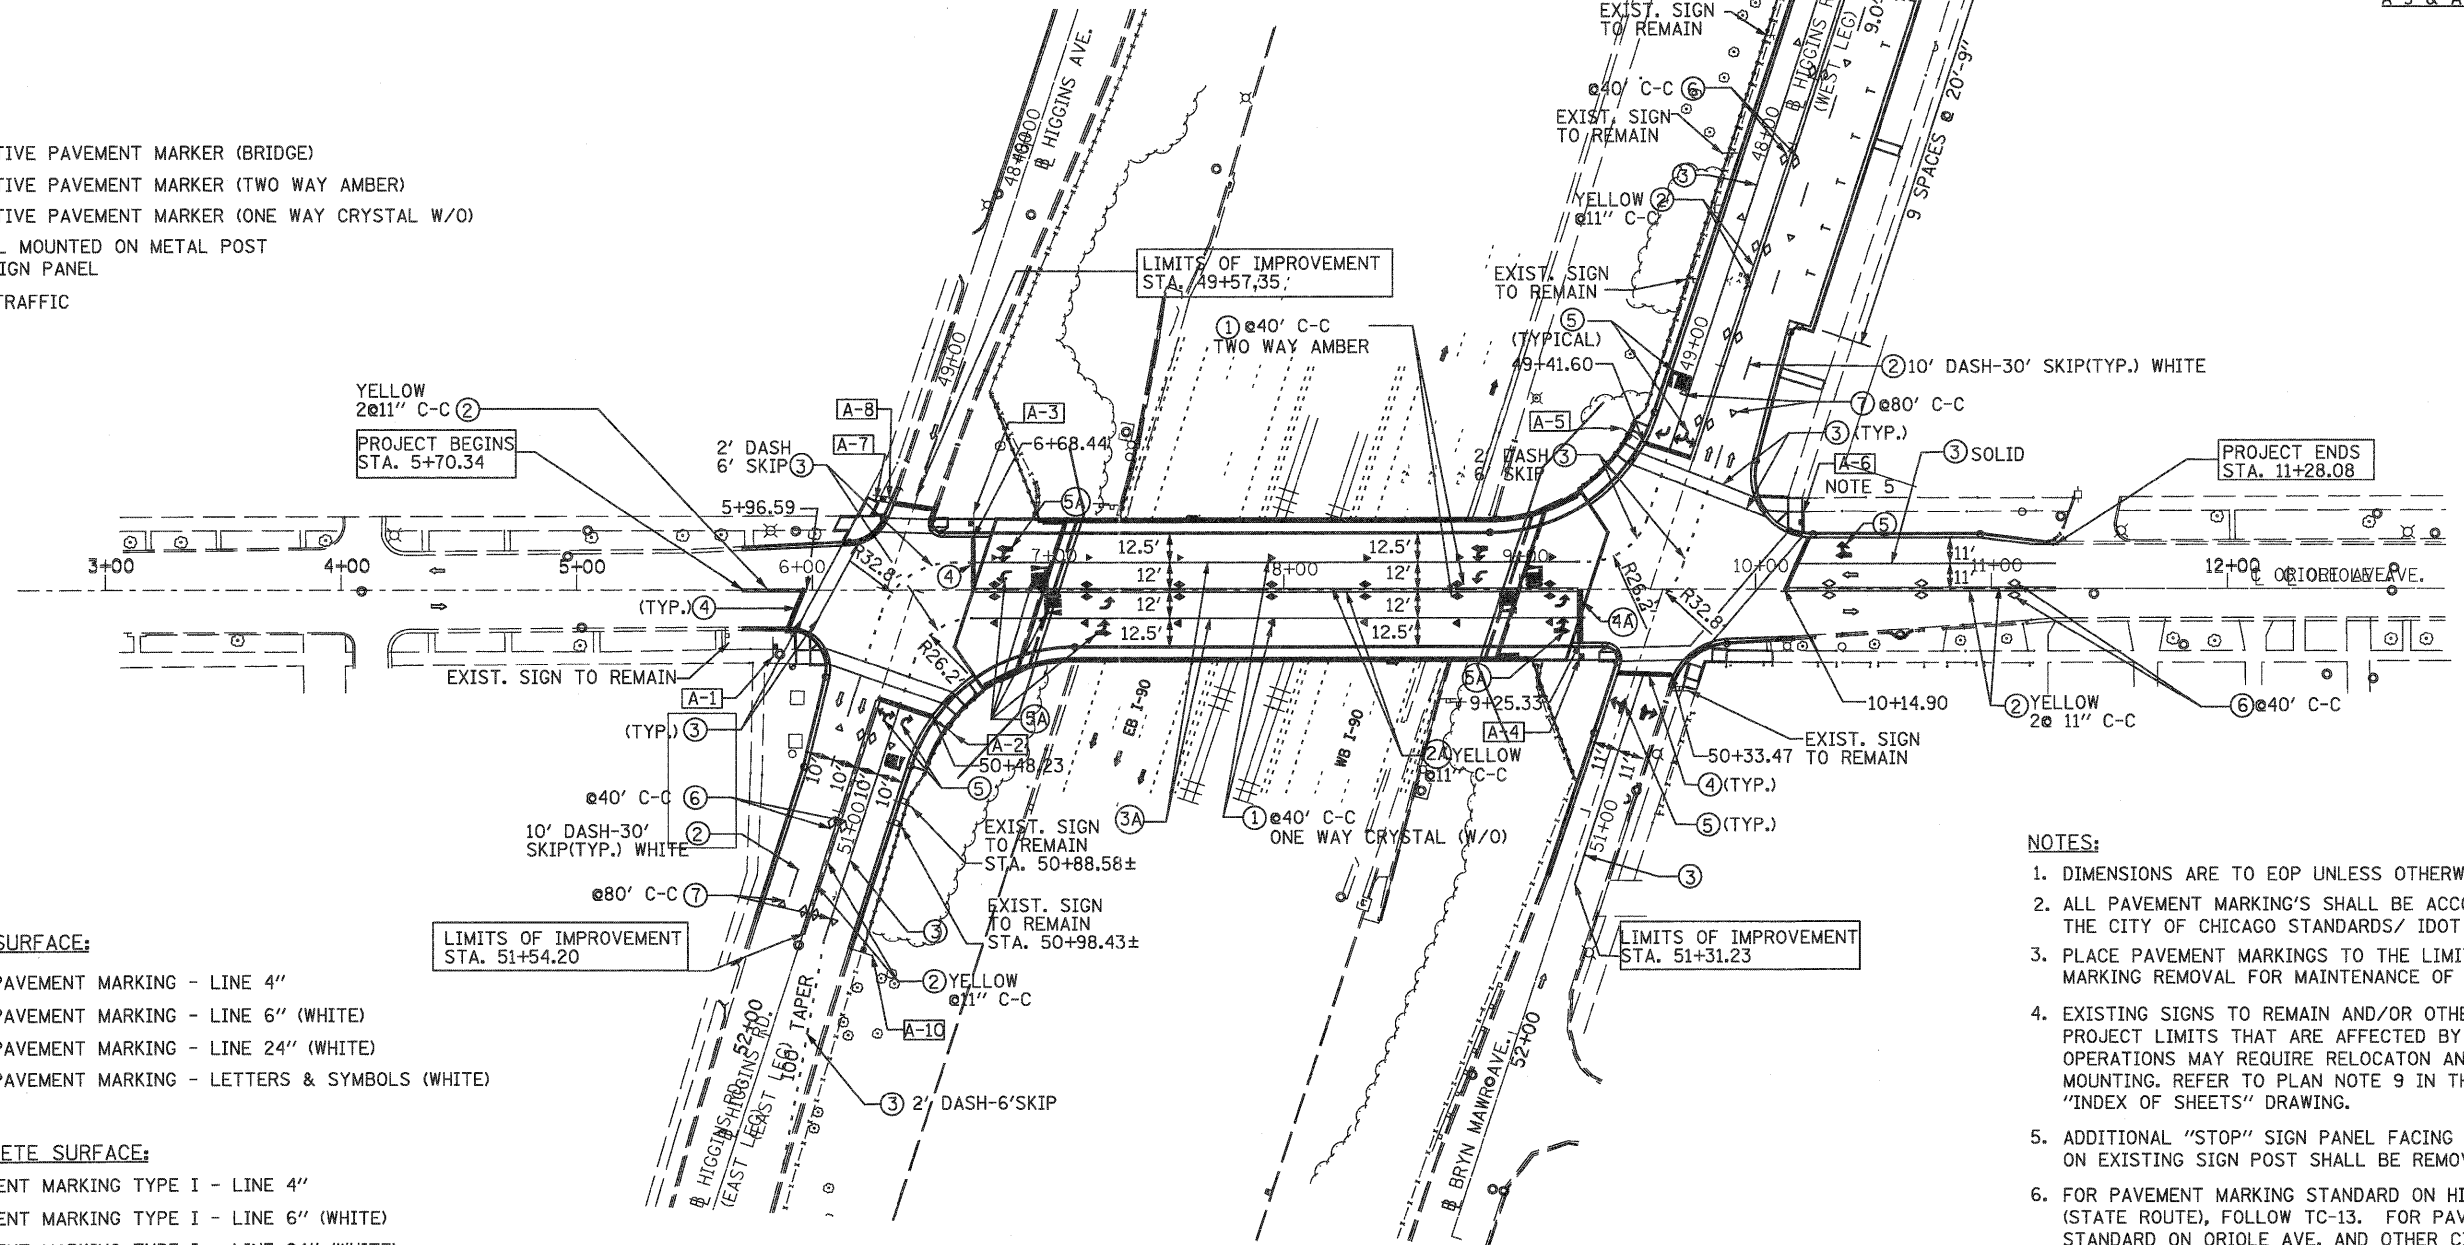

LEGEND FOR HMA SURFACE:

- ② THERMOPLASTIC PAVEMENT MARKING - LINE 4"
- ③ THERMOPLASTIC PAVEMENT MARKING - LINE 6" (WHITE)
- ④ THERMOPLASTIC PAVEMENT MARKING - LINE 24" (WHITE)
- ⑤ THERMOPLASTIC PAVEMENT MARKING - LETTERS & SYMBOLS (WHITE)

LEGEND FOR CONCRETE SURFACE:

- ②A POLYUREA PAVEMENT MARKING TYPE I - LINE 4"
- ③A POLYUREA PAVEMENT MARKING TYPE I - LINE 6" (WHITE)
- ④A POLYUREA PAVEMENT MARKING TYPE I - LINE 24" (WHITE)
- ⑤A POLYUREA PAVEMENT MARKING TYPE I - LETTERS & SYMBOLS (WHITE)

NOTES:

1. DIMENSIONS ARE TO EOP UNLESS OTHERWISE MARKED.
2. ALL PAVEMENT MARKINGS SHALL BE ACCORDING TO THE CITY OF CHICAGO STANDARDS/ IDOT STANDARDS.
3. PLACE PAVEMENT MARKINGS TO THE LIMITS OF PAVEMENT MARKING REMOVAL FOR MAINTENANCE OF TRAFFIC.
4. EXISTING SIGNS TO REMAIN AND/OR OTHER SIGNS WITHIN PROJECT LIMITS THAT ARE AFFECTED BY CONSTRUCTION OPERATIONS MAY REQUIRE RELOCATON AND/OR TEMPORARY MOUNTING. REFER TO PLAN NOTE 9 IN THE "INDEX OF SHEETS" DRAWING.
5. ADDITIONAL "STOP" SIGN PANEL FACING SOUTH INSTALLED ON EXISTING SIGN POST SHALL BE REMOVED.
6. FOR PAVEMENT MARKING STANDARD ON HIGGINS ROAD (STATE ROUTE), FOLLOW TC-13. FOR PAVEMENT MARKING STANDARD ON ORIOLE AVE. AND OTHER CITY OF CHICAGO STREETS, FOLLOW TC-24.



9901 S. Western Ave.
Chicago, IL 60643
Ph. 773-881-4788
F: 773.239.3728

DESIGNED	TS	REVISED	-
CHECKED	TPP	REVISED	-
DRAWN	JS	REVISED	-
CHECKED	TPP	REVISED	-

**STATE OF ILLINOIS
DEPARTMENT OF TRANSPORTATION**

**ORIOLE AVENUE AT I-90
STRUCTURE NO. 016-1101**

**PROPOSED PAVEMENT MARKING
AND SIGNING PLAN**

F.A.I. RTE.	SECTION	COUNTY	TOTAL SHEETS	SHEET NO.
90	1515.1-B	COOK	101	30
CONTRACT NO. 60M79				
ILLINOIS FED. AID PROJECT				

SCALE: 1" = 40' SHEET NO. X OF X SHEETS

STA. TO STA.