

EDGE OF APPROACH SLAB (LEFT)

Location	Station	Offset	Theoretical Grade Elevations
End S. Appr. Slab	6+77.55	-29.50	655.29
S	6+87.55	-29.50	655.53
T	6+97.55	-29.50	655.76
Edge of Slab S. Abut.	7+07.54	-29.50	655.98
Edge of Slab N. Abut.	9+10.24	-33.19	657.09
U	9+20.24	-37.90	656.92
V	9+30.24	-41.00	656.83
End N. Appr. Slab	9+40.24	-33.19	657.04

☉ ROADWAY & PGL


Location	Station	Offset	Theoretical Grade Elevations
End S. Appr. Slab	6+68.00	0.00	655.57
S	6+78.00	0.00	655.83
T	6+88.00	0.00	656.07
Edge of Slab S. Abut.	6+98.00	0.00	656.30
Edge of Slab N. Abut.	8+99.50	0.00	657.77
U	9+09.50	0.00	657.69
V	9+19.50	0.00	657.62
End N. Appr. Slab	9+29.50	0.00	657.59

EDGE OF APPROACH SLAB (RIGHT)

Location	Station	Offset	Theoretical Grade Elevations
End S. Appr. Slab	6+57.26	33.19	654.68
S	6+67.26	41.00	654.79
T	6+77.26	37.90	655.11
Edge of Slab S. Abut.	6+87.26	33.19	655.46
Edge of Slab N. Abut.	8+89.95	29.50	657.31
U	8+99.95	29.50	657.24
V	9+09.95	29.50	657.16
End N. Appr. Slab	9+19.95	29.50	657.09

ADDITIONAL WORK POINTS

Location	Station	Offset	Theoretical Grade Elevations
W.P. A	6+57.26	33.19	654.68
W.P. B	9+40.24	-33.19	657.04

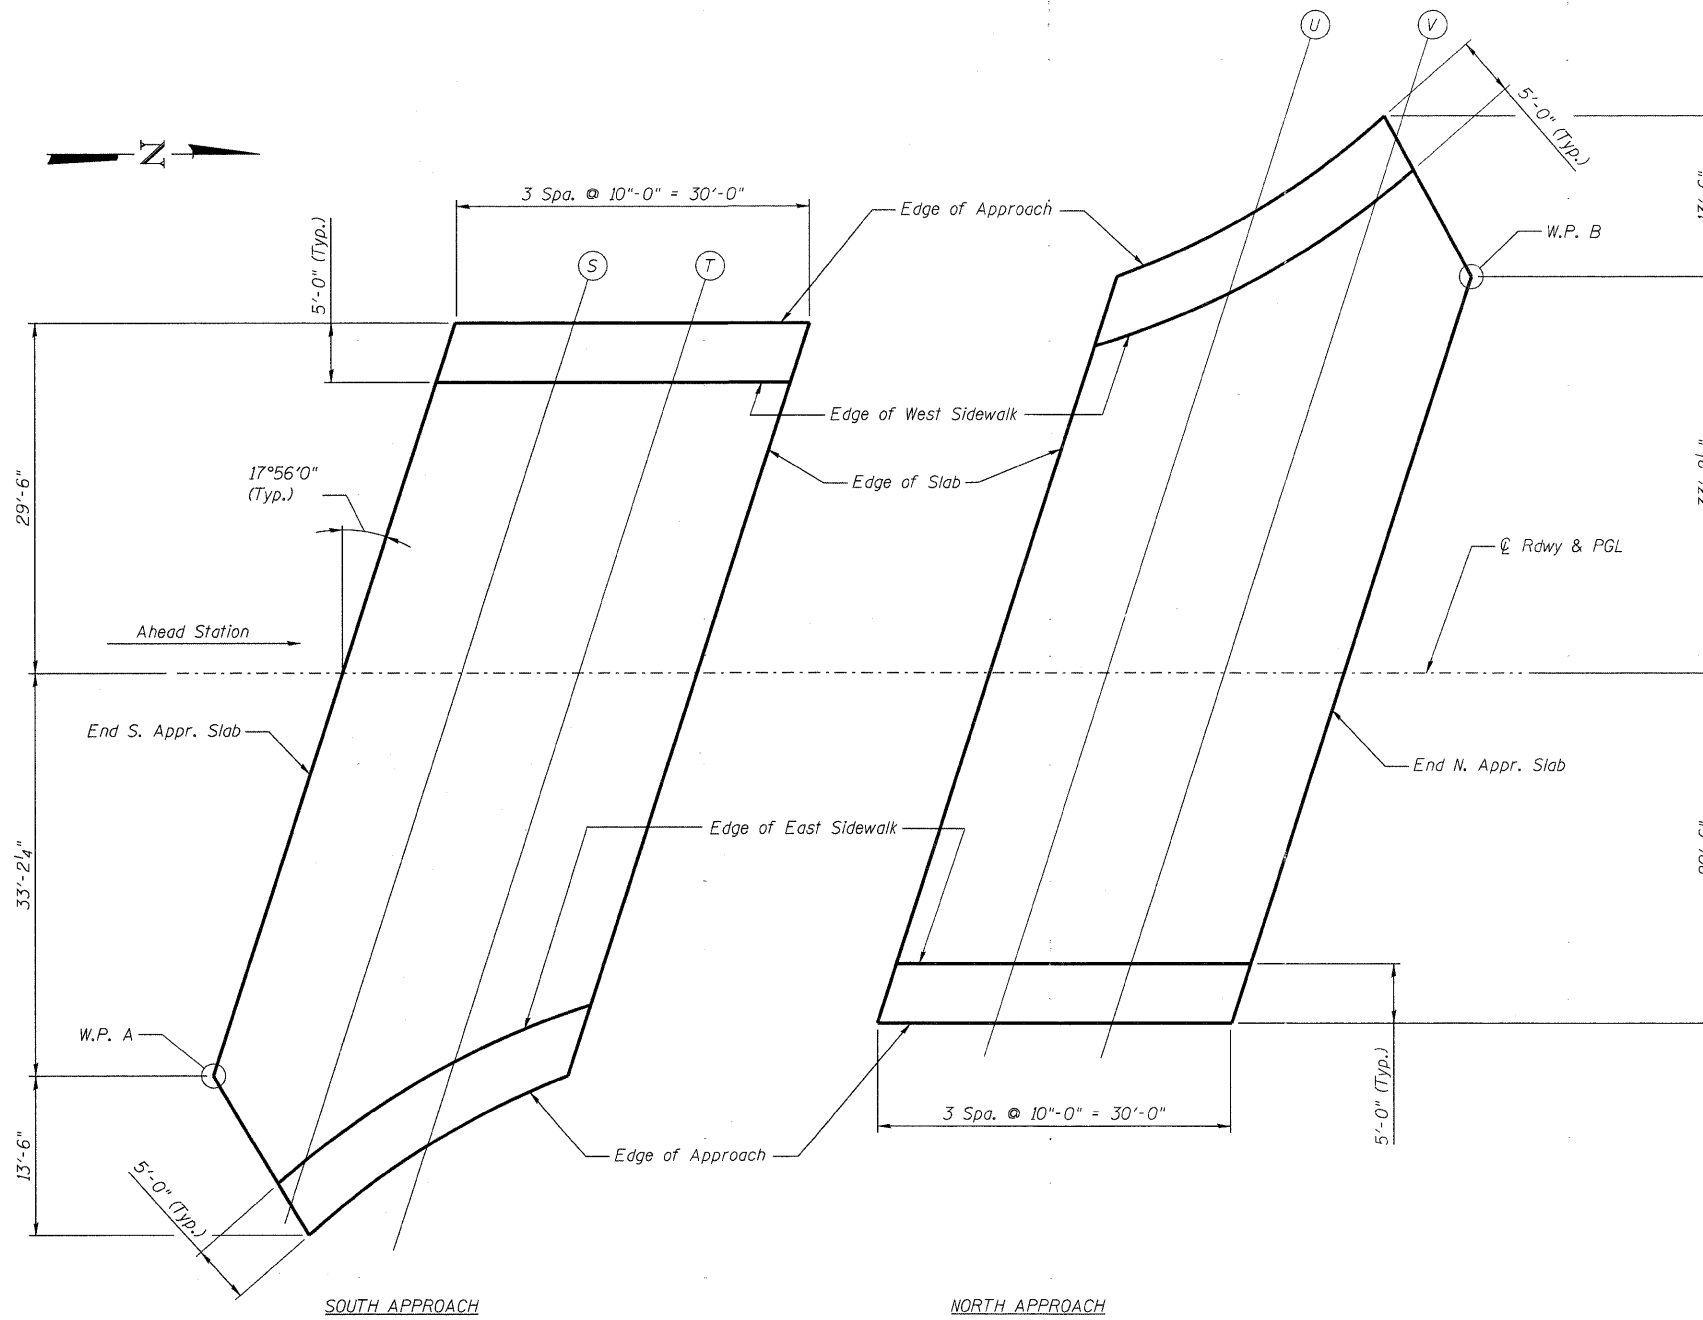

PLAN



9901 S. Western Ave.
Chicago, IL 60643
Ph. 773-881-4788
F: 773.239.3728

DESIGNED - SEA	REVISÉ -
CHECKED - RJL	REVISÉ -
DRAWN - SCS	REVISÉ -
CHECKED - SEA	REVISÉ -

**STATE OF ILLINOIS
DEPARTMENT OF TRANSPORTATION**

**TOP OF APPROACH SLAB ELEVATIONS
STRUCTURE NO. 016-1101**

SHEET NO. 5 OF 36 SHEETS

F.A.U. RTE.	SECTION	COUNTY	TOTAL SHEETS	SHEET NO.
90	1515.1-B	COOK	101	48
STA. TO STA.		CONTRACT NO. 60M79		
FED. ROAD DIST. NO. ILLINOIS FED. AID PROJECT				