


PLAN	SURVEYED	DATE
	PLOTTED	BY
	CHECKED	
	NO. OF DAYS CHECKED	
	DATE FILE NAME	

PROFILE	SURVEYED	DATE
	PLOTTED	BY
	CHECKED	
	NO. OF DAYS CHECKED	
	DATE FILE NAME	

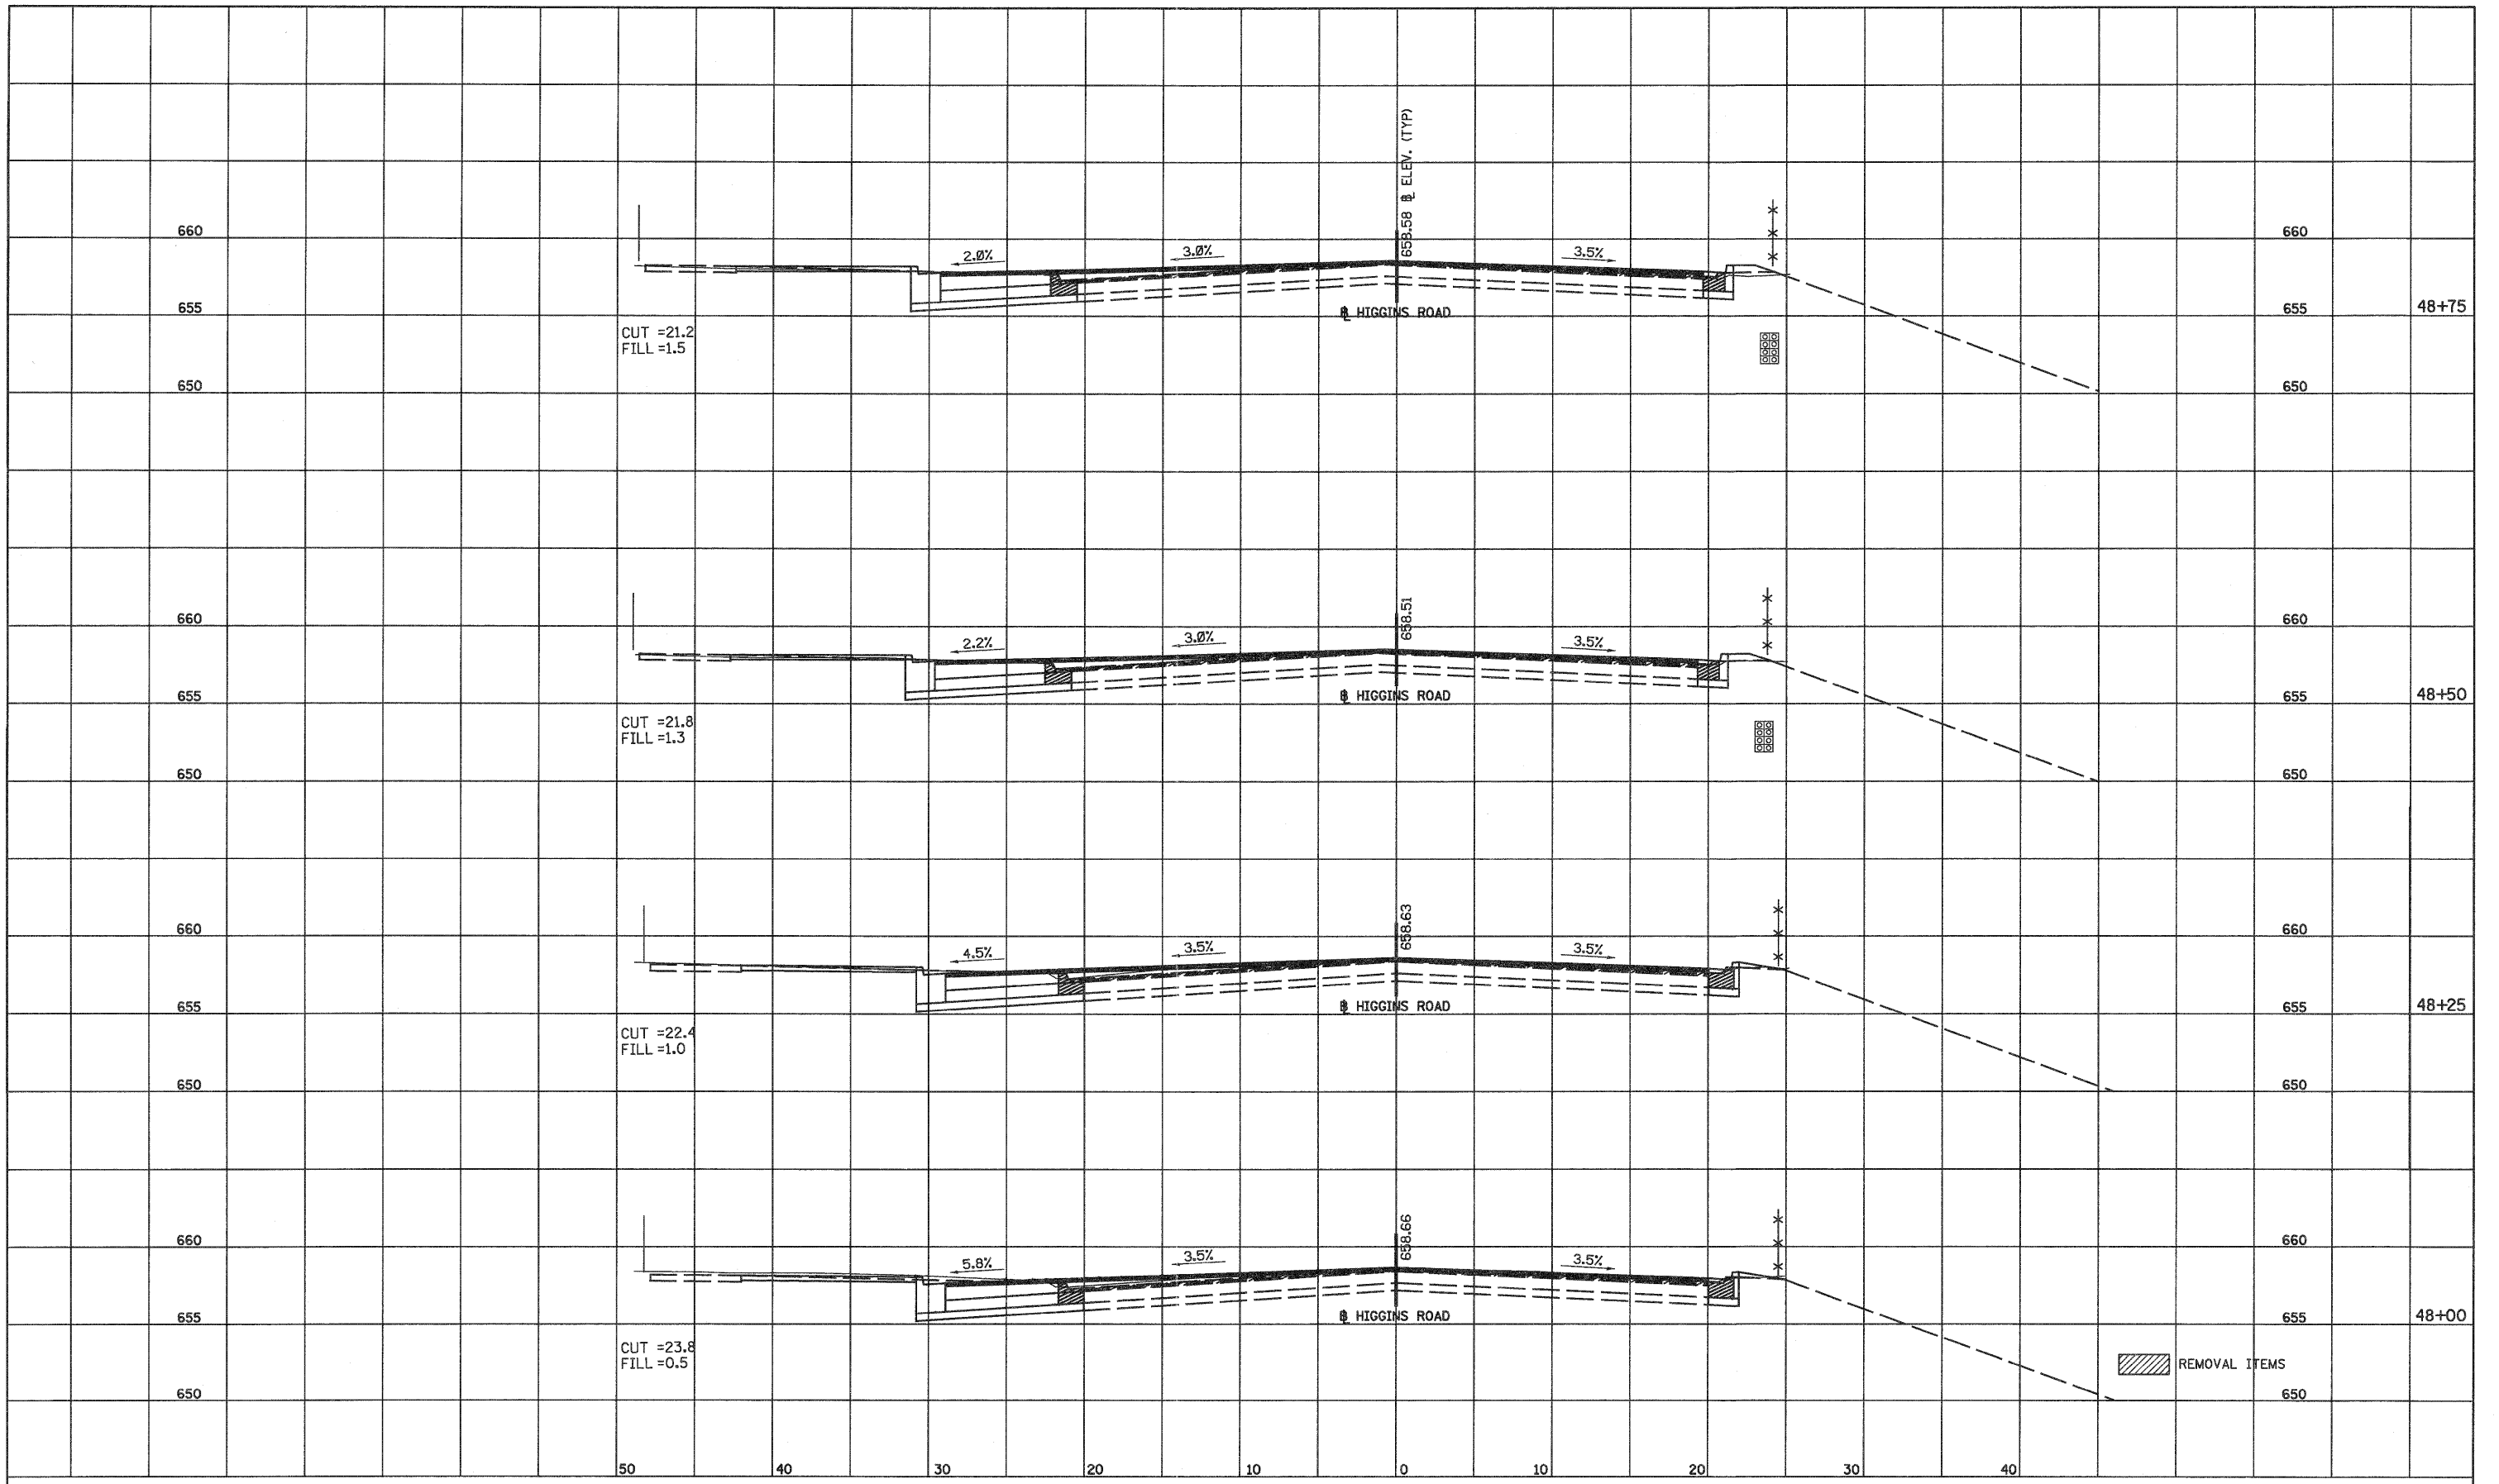

ABNA
 DESIGN FIRM REG. 184.002117
 9901 S. Western Ave.
 Chicago, IL 60643
 Ph. 773-881-4788
 F: 773.239.3728

DESIGNED -	REVISED -
DRAWN -	REVISED -
CHECKED -	REVISED -
DATE -	REVISED -

STATE OF ILLINOIS
DEPARTMENT OF TRANSPORTATION

ORIOLE AVENUE AT I-90
STRUCTURE NO. 016-1101
HIGGINS ROAD
SECTIONS WEST LEG

F.A. RTE.	SECTION	COUNTY	TOTAL SHEETS	SHEET NO.
90	1515.1-B	COOK	101	96
CONTRACT NO.				
ILLINOIS FED. AID PROJECT				