

REMOVAL NOTES

1. THE CONTRACTOR SHALL REMOVE ALL EXISTING UNDERPASS LUMINAIRES AND ASSOCIATED JUNCTION BOXES, CONDUITS AND CABLES FROM THE LUMINAIRES TO THE EXISTING 12"X12"X8" JUNCTION BOXES. 12"X12"X8" JUNCTION BOXES SHALL REMAIN. LUMP SUM PAYMENT FOR REMOVAL SHALL BE INCLUDED IN THE PAY ITEM "REMOVAL OF EXISTING UNDERPASS LUMINAIRES".
2. CONTRACTOR SHALL MAINTAIN LIGHTING CIRCUIT CONTINUITY FOR ROADWAY LIGHTING CIRCUITS THROUGHOUT THE CONSTRUCTION PERIOD.


INSTALLATION NOTES

1. PROPOSED LUMINAIRES SHALL BE SUSPENDED FROM UNDERSIDE OF CONCRETE BRIDGE DECK. LUMINAIRES SHALL BE SET BACK 2'-0" FROM EDGE OF PAVEMENT.
2. REFER TO IDOT STANDARD BE-900 FOR SUSPENSION MOUNT UNDERPASS LUMINAIRE INSTALLATION DETAILS.
3. COORDINATE LOCATIONS OF CAST IN DECK LOOP INSERTS WITH BRIDGE DECK CONTRACTOR.
4. PROPOSED JUNCTION BOXES AND CONDUITS ARE SHOWN SCHEMATICALLY.
5. CONNECT NEW UNDERPASS LIGHTING CONDUCTORS TO EXISTING CONDUCTORS IN JUNCTION BOX. REPLACE FUSE HOLDERS AND FUSES IN JUNCTION BOX.
6. CONTRACTOR TO VERIFY LOCATION OF EXISTING LIGHTING CONTROLLER "G".



DATE	
BY	
FINAL SURVEY	
NOTE BOOK	
NO.	
AREAS CHECKED	
PLotted	
DATE	
BY	
ORIGINAL SURVEY	
NOTE BOOK	
NO.	
AREAS CHECKED	

DATE	
BY	
ORIGINAL SURVEY	
NOTE BOOK	
NO.	
AREAS CHECKED	
PLotted	
DATE	
BY	
ORIGINAL SURVEY	
NOTE BOOK	
NO.	
AREAS CHECKED	

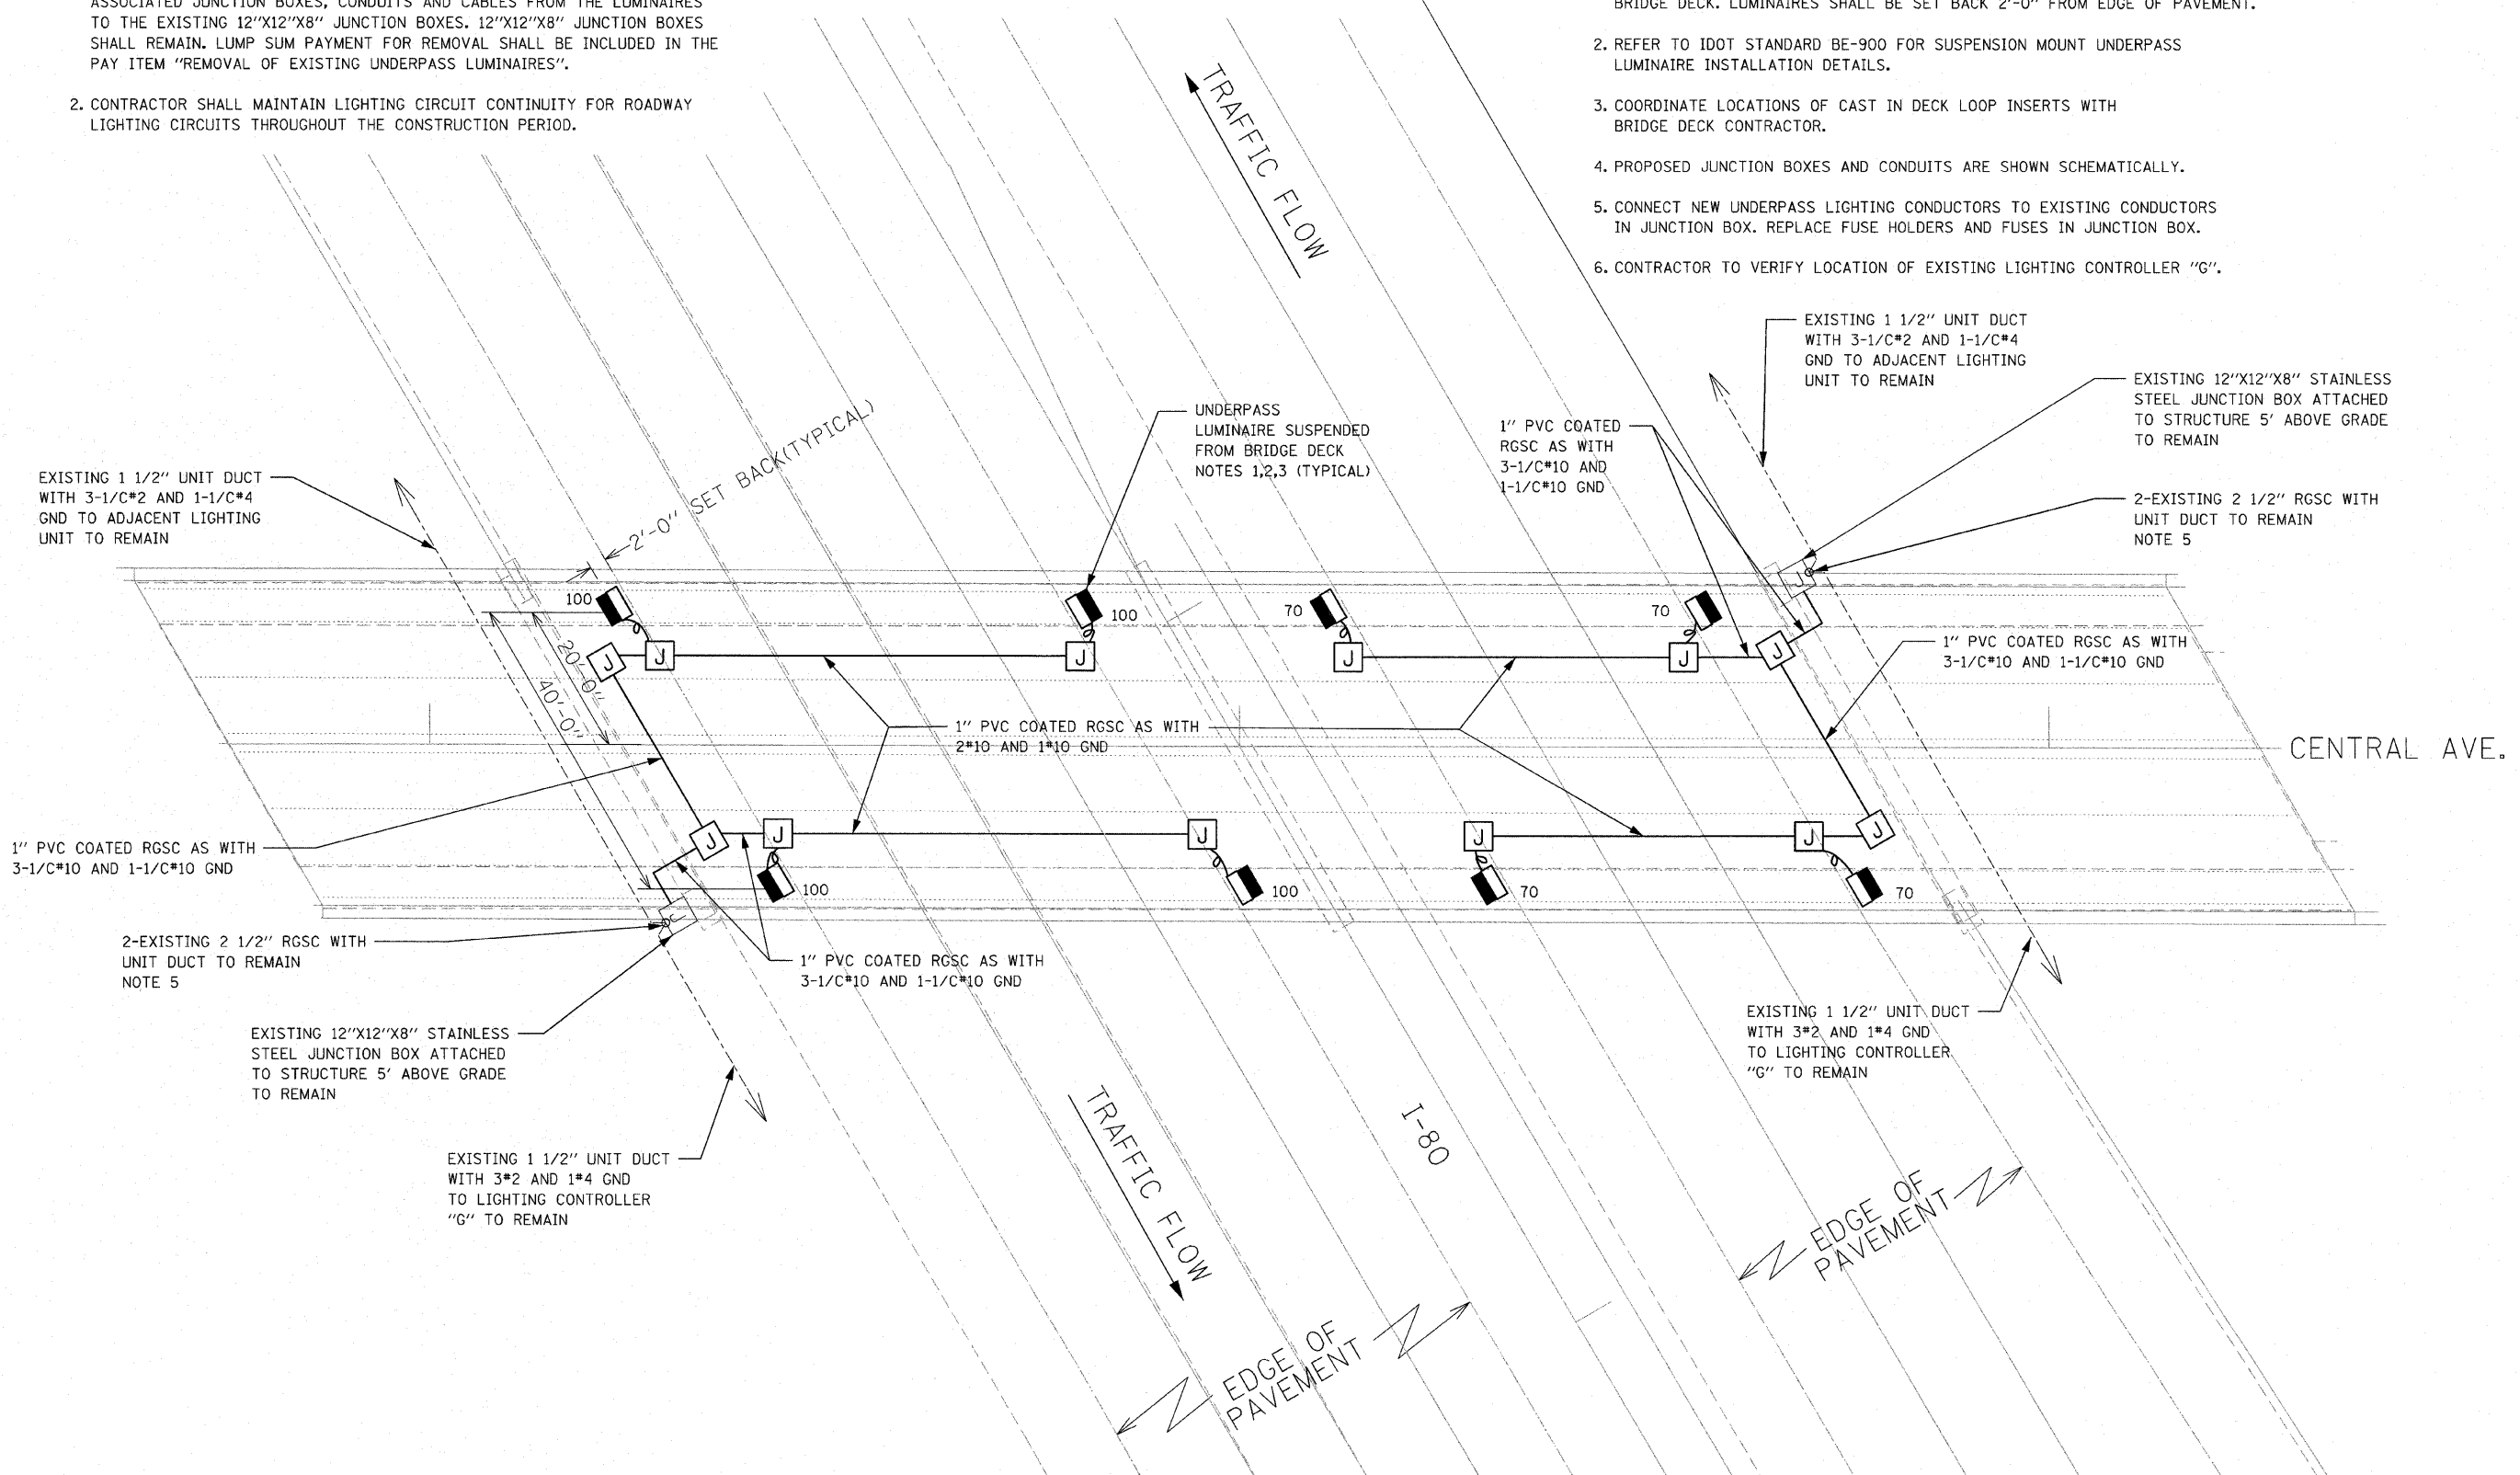

FILE NAME =#FILES#
PLOT DATE =#DATE#
PLOT SCALE =#SCALE#

DESIGNED - I.A.B.	REVISED
DRAWN -	REVISED -
CHECKED - Y.K./I.A.B.	REVISED -
DATE - OCTOBER, 2011	REVISED -

**STATE OF ILLINOIS
DEPARTMENT OF TRANSPORTATION**

UNDERPASS LIGHTING CENTRAL AVENUE OVER I-80			
SCALE:	SHEET NO.	OF SHEETS	STA. TO STA.

F.A.I. RTE. 80	SECTION 1415-803HB-R	COUNTY COOK	TOTAL SHEETS 57	SHEET NO. 14
FED. ROAD DIST. NO. 1 ILLINOIS FED. AID PROJECT				CONTRACT NO. 60P17

#FILE#

#USER#

#PLTDRVL#

#PENTBL#