
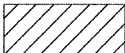


ELEVATION
(Looking North)

LEGEND:

 Structural Repair of Concrete
(Depth Equal to or less than 5 Inches)

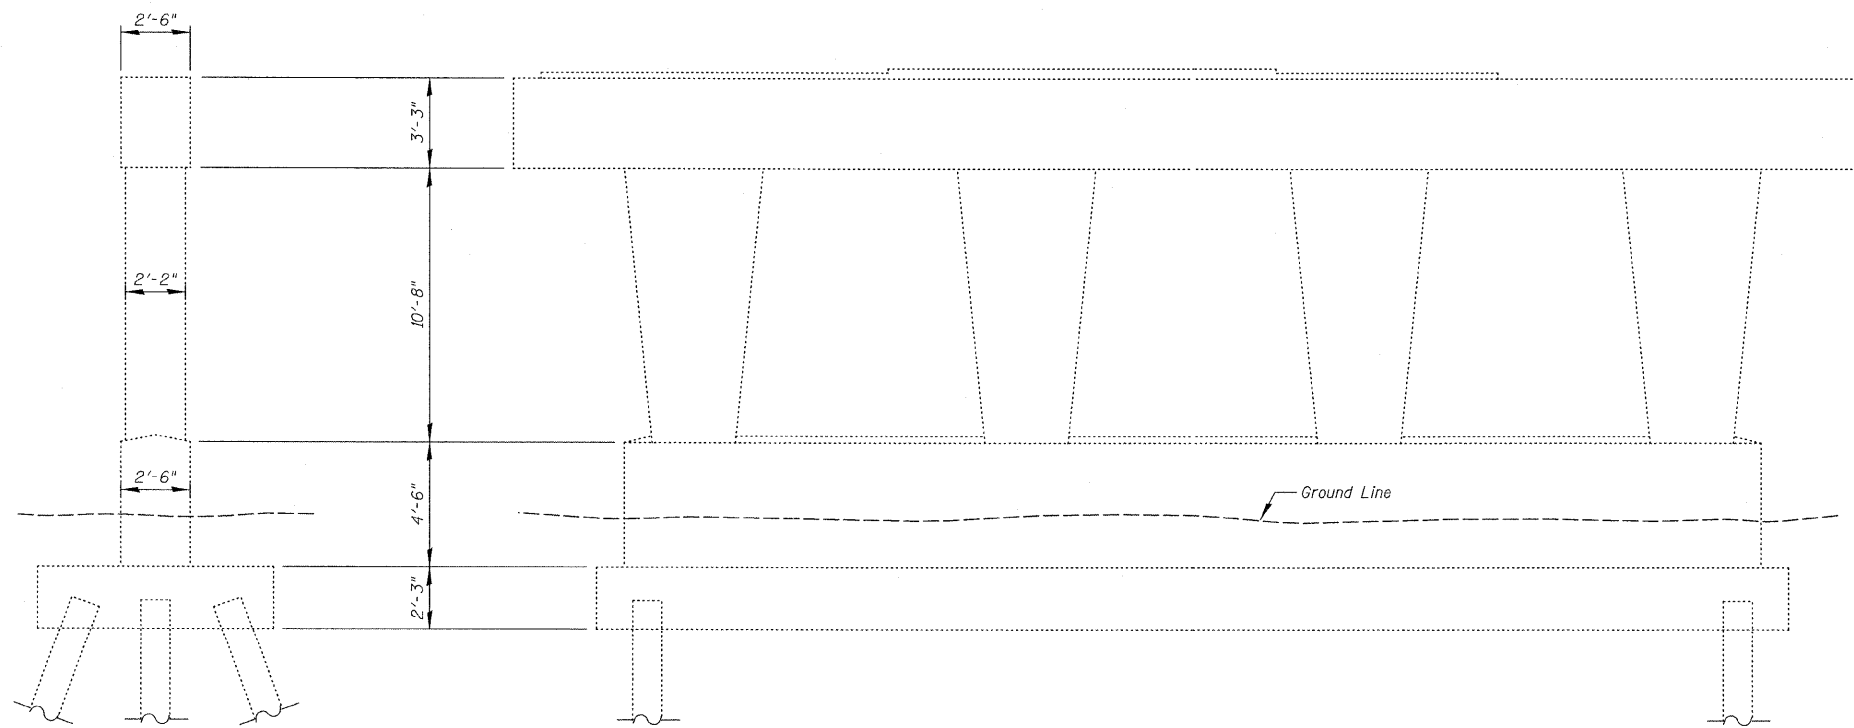

ELEVATION
(Looking South)

BILL OF MATERIAL

| Item | Unit | Quantity |
|---|---------|----------|
| Structural Repair of Concrete (Depth Equal to or less than 5 Inches) | Sq. Ft. | 27 |

FILE NAME = I:\022909\Central_Ave\Structural\CADD Sheets\0160P17-21\pier_2.dgn



CHRISTIAN-ROGE &
ASSOCIATES, INC.

| | | |
|-------------------------------|--------------------------|-----------|
| USER NAME = 100T | DESIGNED - J.C.N./B.N.S. | REVISED - |
| PLOT SCALE = 50.0000000 / IN. | CHECKED - B.N.S. | REVISED - |
| PLOT DATE = 12/10/2011 | DRAWN - F.M. | REVISED - |
| | DATE - DECEMBER 9, 2011 | REVISED - |

STATE OF ILLINOIS
DEPARTMENT OF TRANSPORTATION

PIER 2 REPAIRS
STRUCTURE NO. 016-2458

SHEET NO. S21 OF S24 SHEETS

| | | | | |
|---------------------------|-------------------------|----------------|-----------------------|--------------------|
| F.A.I. RTE. 80 | SECTION 1415-803HB-R | COUNTY COOK | TOTAL SHEETS 51 | SHEET NO. 36 |
| CONTRACT NO. 60P17 | | | | |
| ILLINOIS FED. AID PROJECT | | | | |