


DATE	
BY	
SURVEYED	
PLOTTED	
NOTE BOOK	
AREAS	
AREAS CHECKED	
NO.	

DATE	
BY	
ORIGINAL SURVEY	
PLOTTED	
NOTE BOOK	
AREAS	
AREAS CHECKED	
NO.	

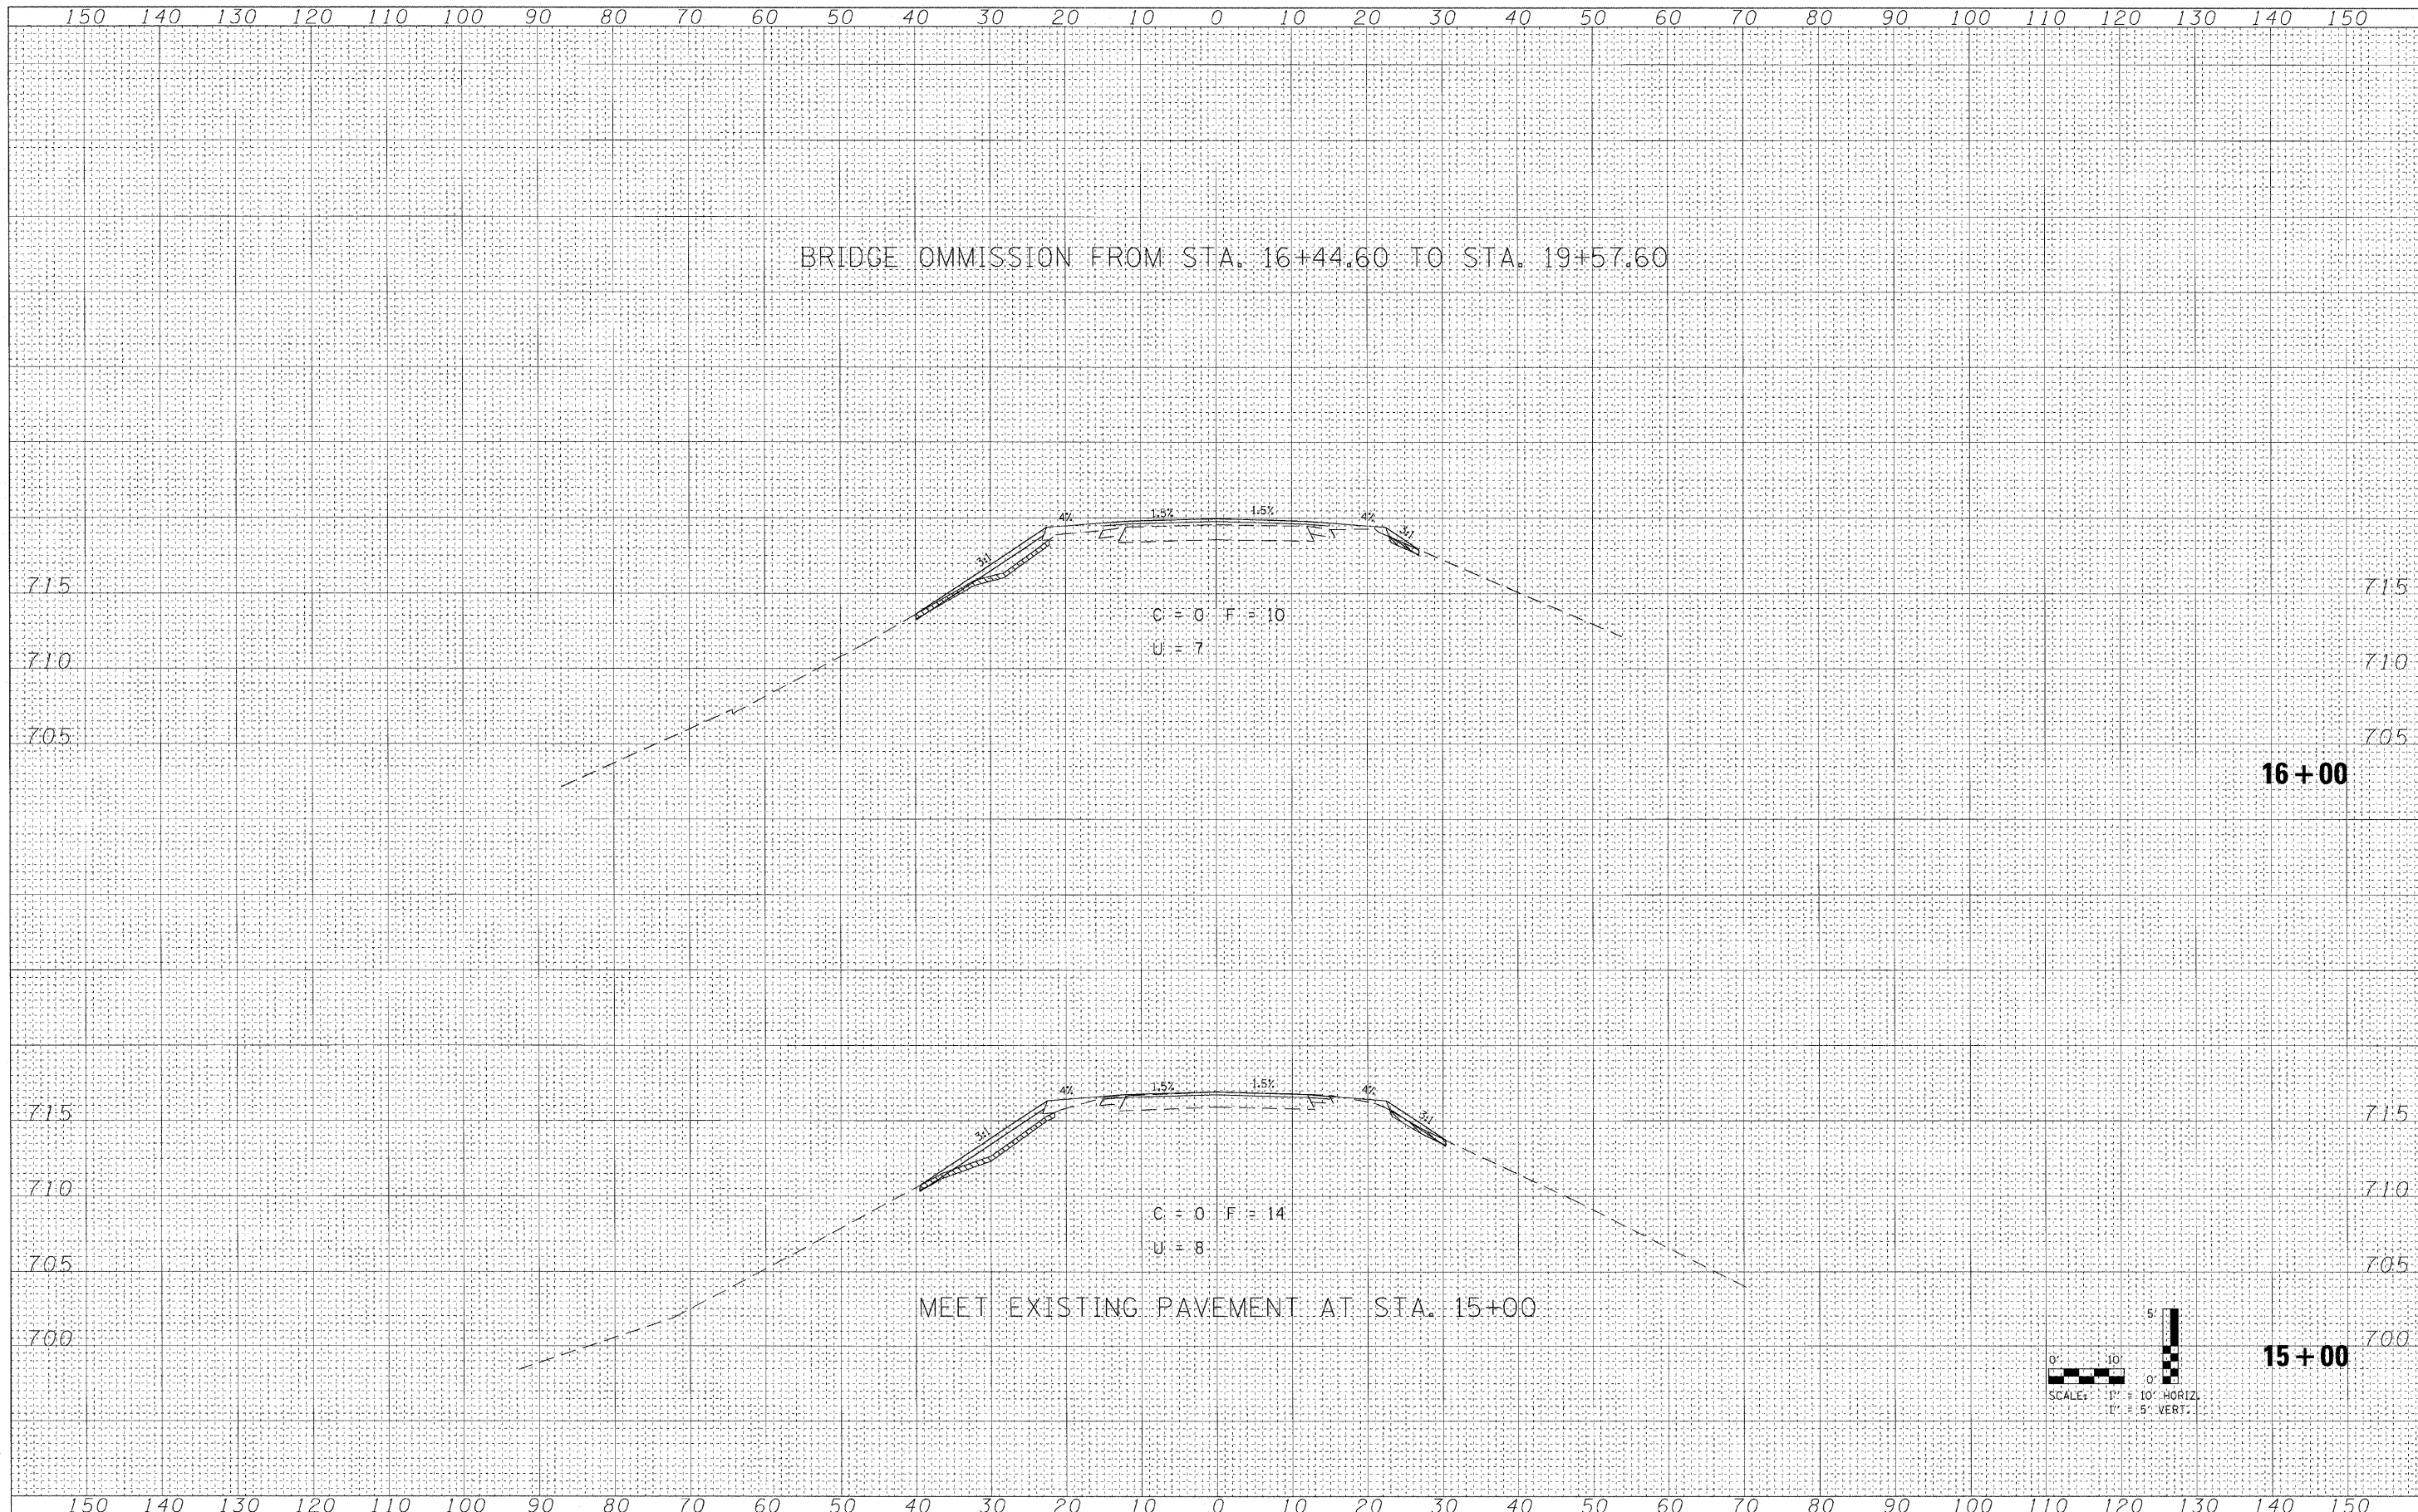

FILE NAME =	USER NAME = IDOT	DESIGNED -	REVISED -	<b>STATE OF ILLINOIS DEPARTMENT OF TRANSPORTATION</b>	<b>CROSS SECTIONS CENTRAL AVENUE</b>				F.A. RTE.	SECTION	COUNTY	TOTAL SHEETS	SHEET NO.
I:\102909\Central.Ave\CADD Sheets\DI60P17-sht-sec.dgn		DRAWN -	REVISED -		80	1415-803HB-R	COOK	51	48				
PLOT SCALE = 10.0000' / IN.		CHECKED -	REVISED -		SCALE: SHEET NO. OF SHEETS STA. 15+00 TO STA. 16+00				CONTRACT NO. 60P17				
PLOT DATE = 11/17/2011		DATE -	REVISED -		ILLINOIS FED. AID PROJECT								