


ROUTE	SECTION	COUNTY	TOTAL SHEETS	SHEET NUMBER
VARIOUS	2011-050-I	COOK	69	9

CONTRACT NO. 60P60

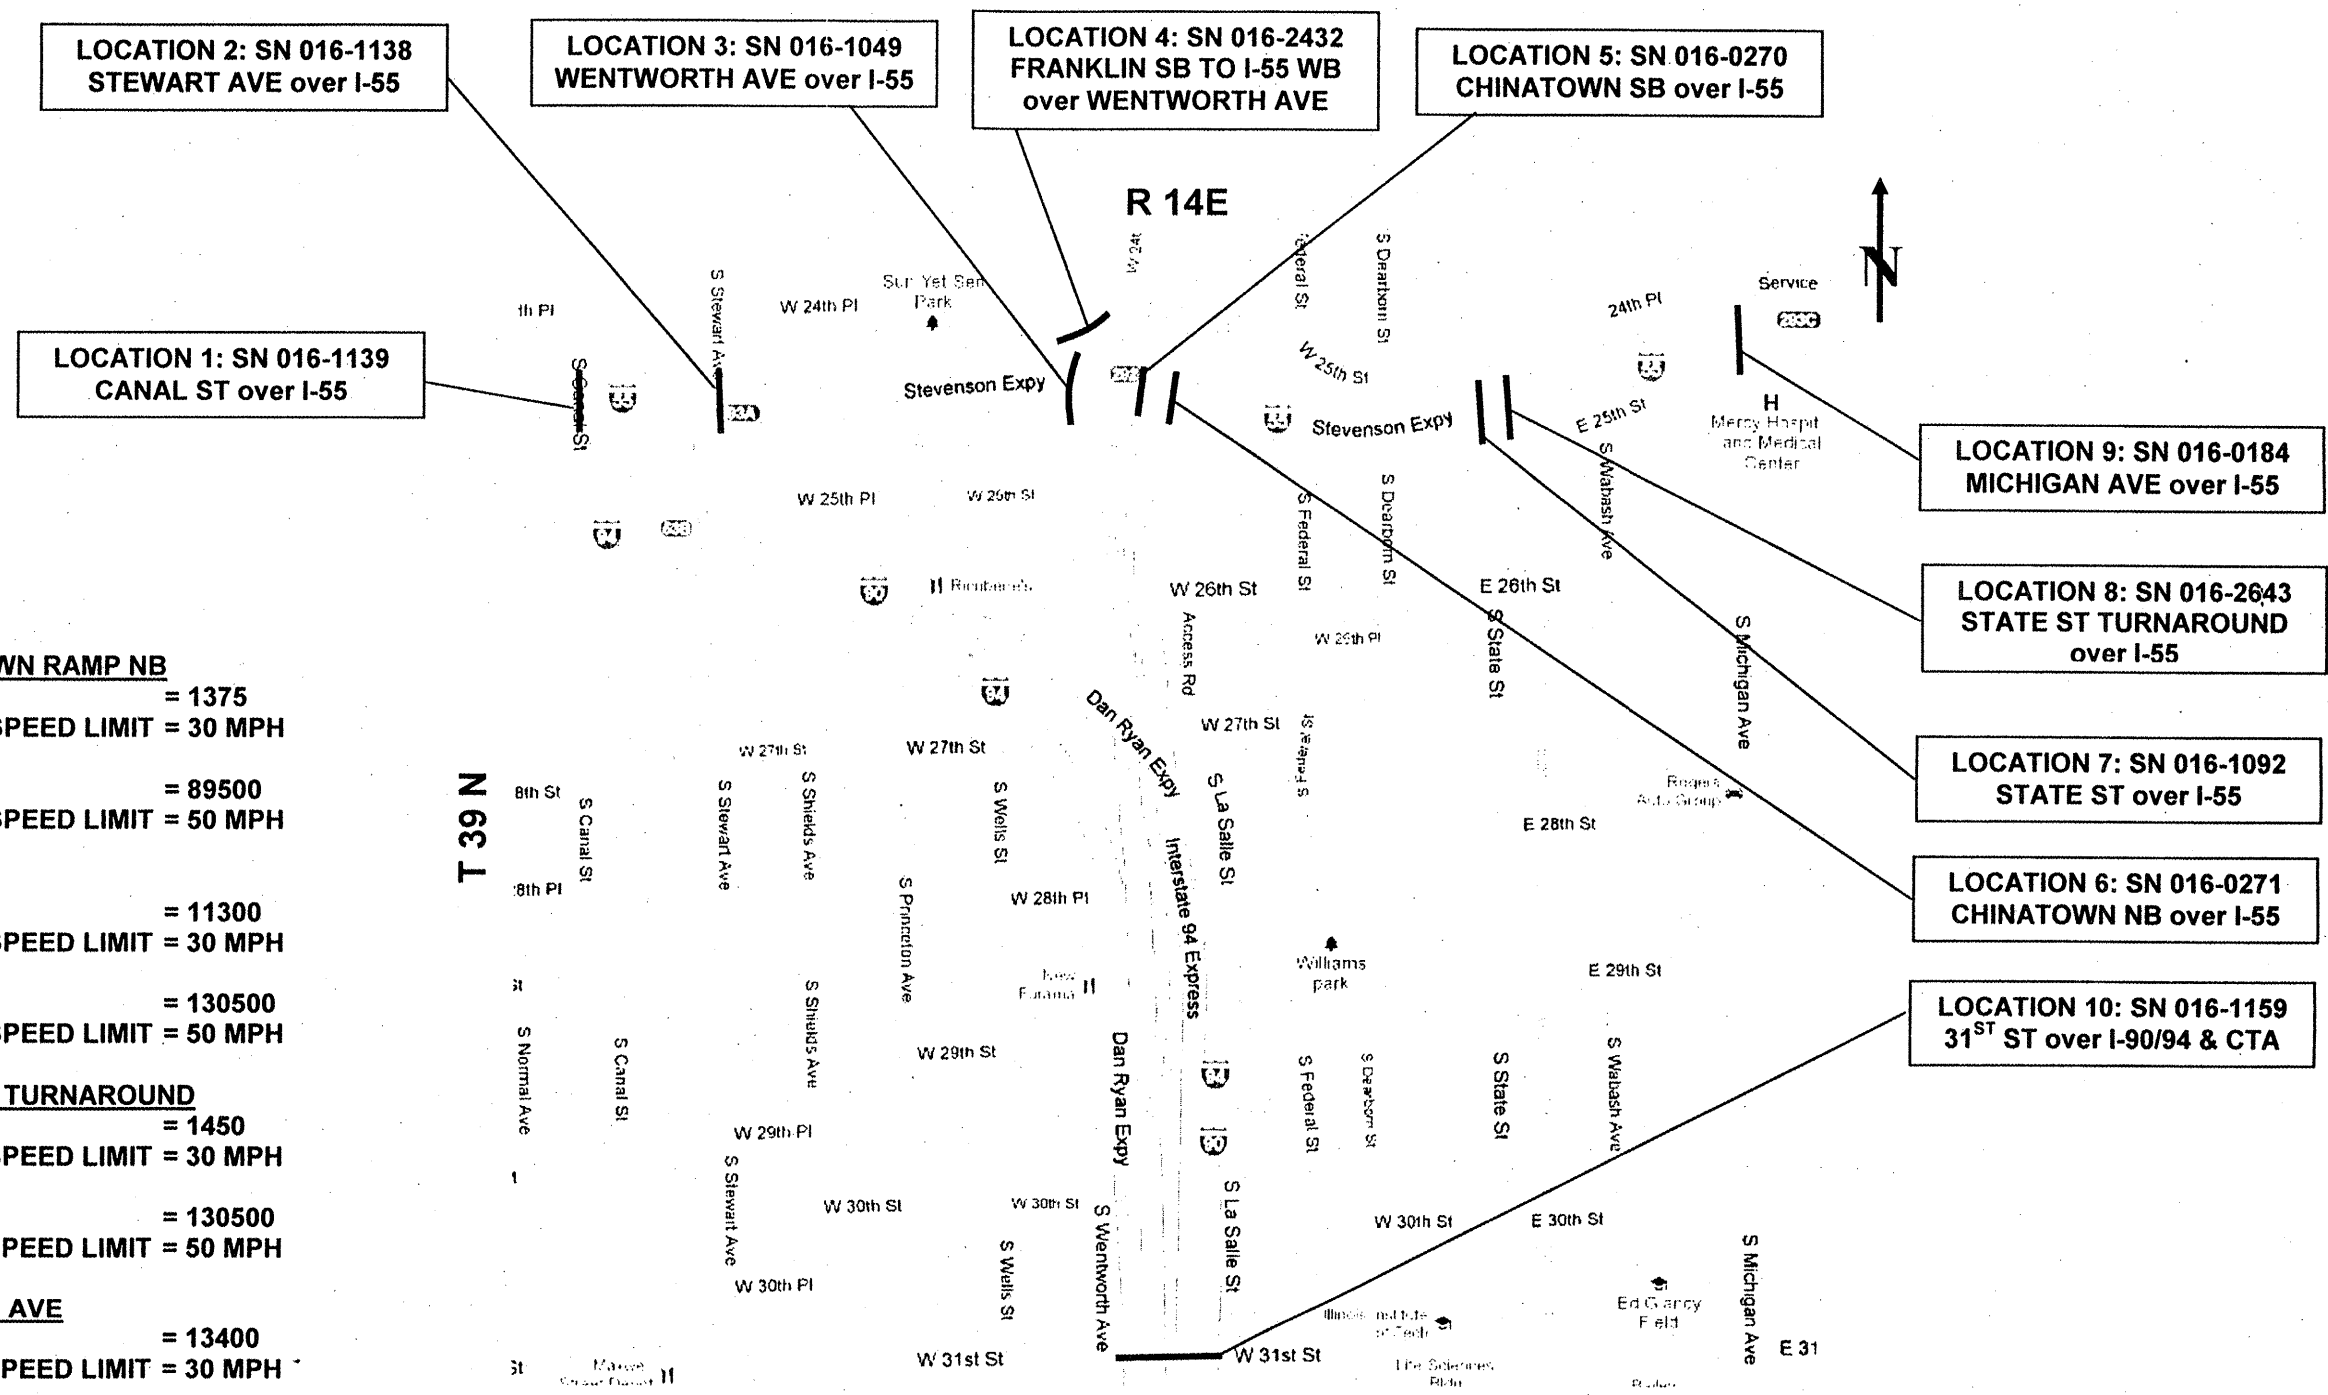

TRAFFIC DATA

CANAL ST
 2010 ADT = 11500
 POSTED SPEED LIMIT = 30 MPH
I-55
 2009 ADT = 81400
 POSTED SPEED LIMIT = 50 MPH

CHINATOWN RAMP NB
 2010 ADT = 1375
 POSTED SPEED LIMIT = 30 MPH
I-55
 2009 ADT = 89500
 POSTED SPEED LIMIT = 50 MPH

STEWART AVE
 2000 ADT = 9009
 POSTED SPEED LIMIT = 30 MPH
I-55
 2009 ADT = 81400
 POSTED SPEED LIMIT = 50 MPH

STATE ST
 2010 ADT = 11300
 POSTED SPEED LIMIT = 30 MPH
I-55
 2009 ADT = 130500
 POSTED SPEED LIMIT = 50 MPH

WENTWORTH AVE
 2010 ADT = 6700
 POSTED SPEED LIMIT = 30 MPH
I-55
 2009 ADT = 89500
 POSTED SPEED LIMIT = 50 MPH

STATE ST TURNAROUND
 2010 ADT = 1450
 POSTED SPEED LIMIT = 30 MPH
I-55
 2009 ADT = 130500
 POSTED SPEED LIMIT = 50 MPH

FRANKLIN SB TO I-55 WB
 2002 ADT = 5900
 POSTED SPEED LIMIT = 30 MPH
WENTWORTH AVE
 2010 ADT = 6700
 POSTED SPEED LIMIT = 30 MPH

MICHIGAN AVE
 2010 ADT = 13400
 POSTED SPEED LIMIT = 30 MPH
I-55
 2009 ADT = 139100
 POSTED SPEED LIMIT = 45 MPH

CHINATOWN RAMP SB
 2010 ADT = 1375
 POSTED SPEED LIMIT = 30 MPH
I-55
 2009 ADT = 89500
 POSTED SPEED LIMIT = 50 MPH

31ST ST
 2010 ADT = 8200
 POSTED SPEED LIMIT = 30 MPH
I-90/94 DAN RYAN EXPY
 2009 ADT = 218300
 POSTED SPEED LIMIT = 45 MPH

ILLINOIS DEPARTMENT OF
 TRANSPORTATION

 LOCATION MAP 1
 LOCATIONS 1 - 10