



ROUTE VARIOUS	SECTION 2011-050-I	COUNTY COOK	TOTAL SHEETS 69	SHEET NUMBER 15
-------------------------	------------------------------	-----------------------	---------------------------	---------------------------

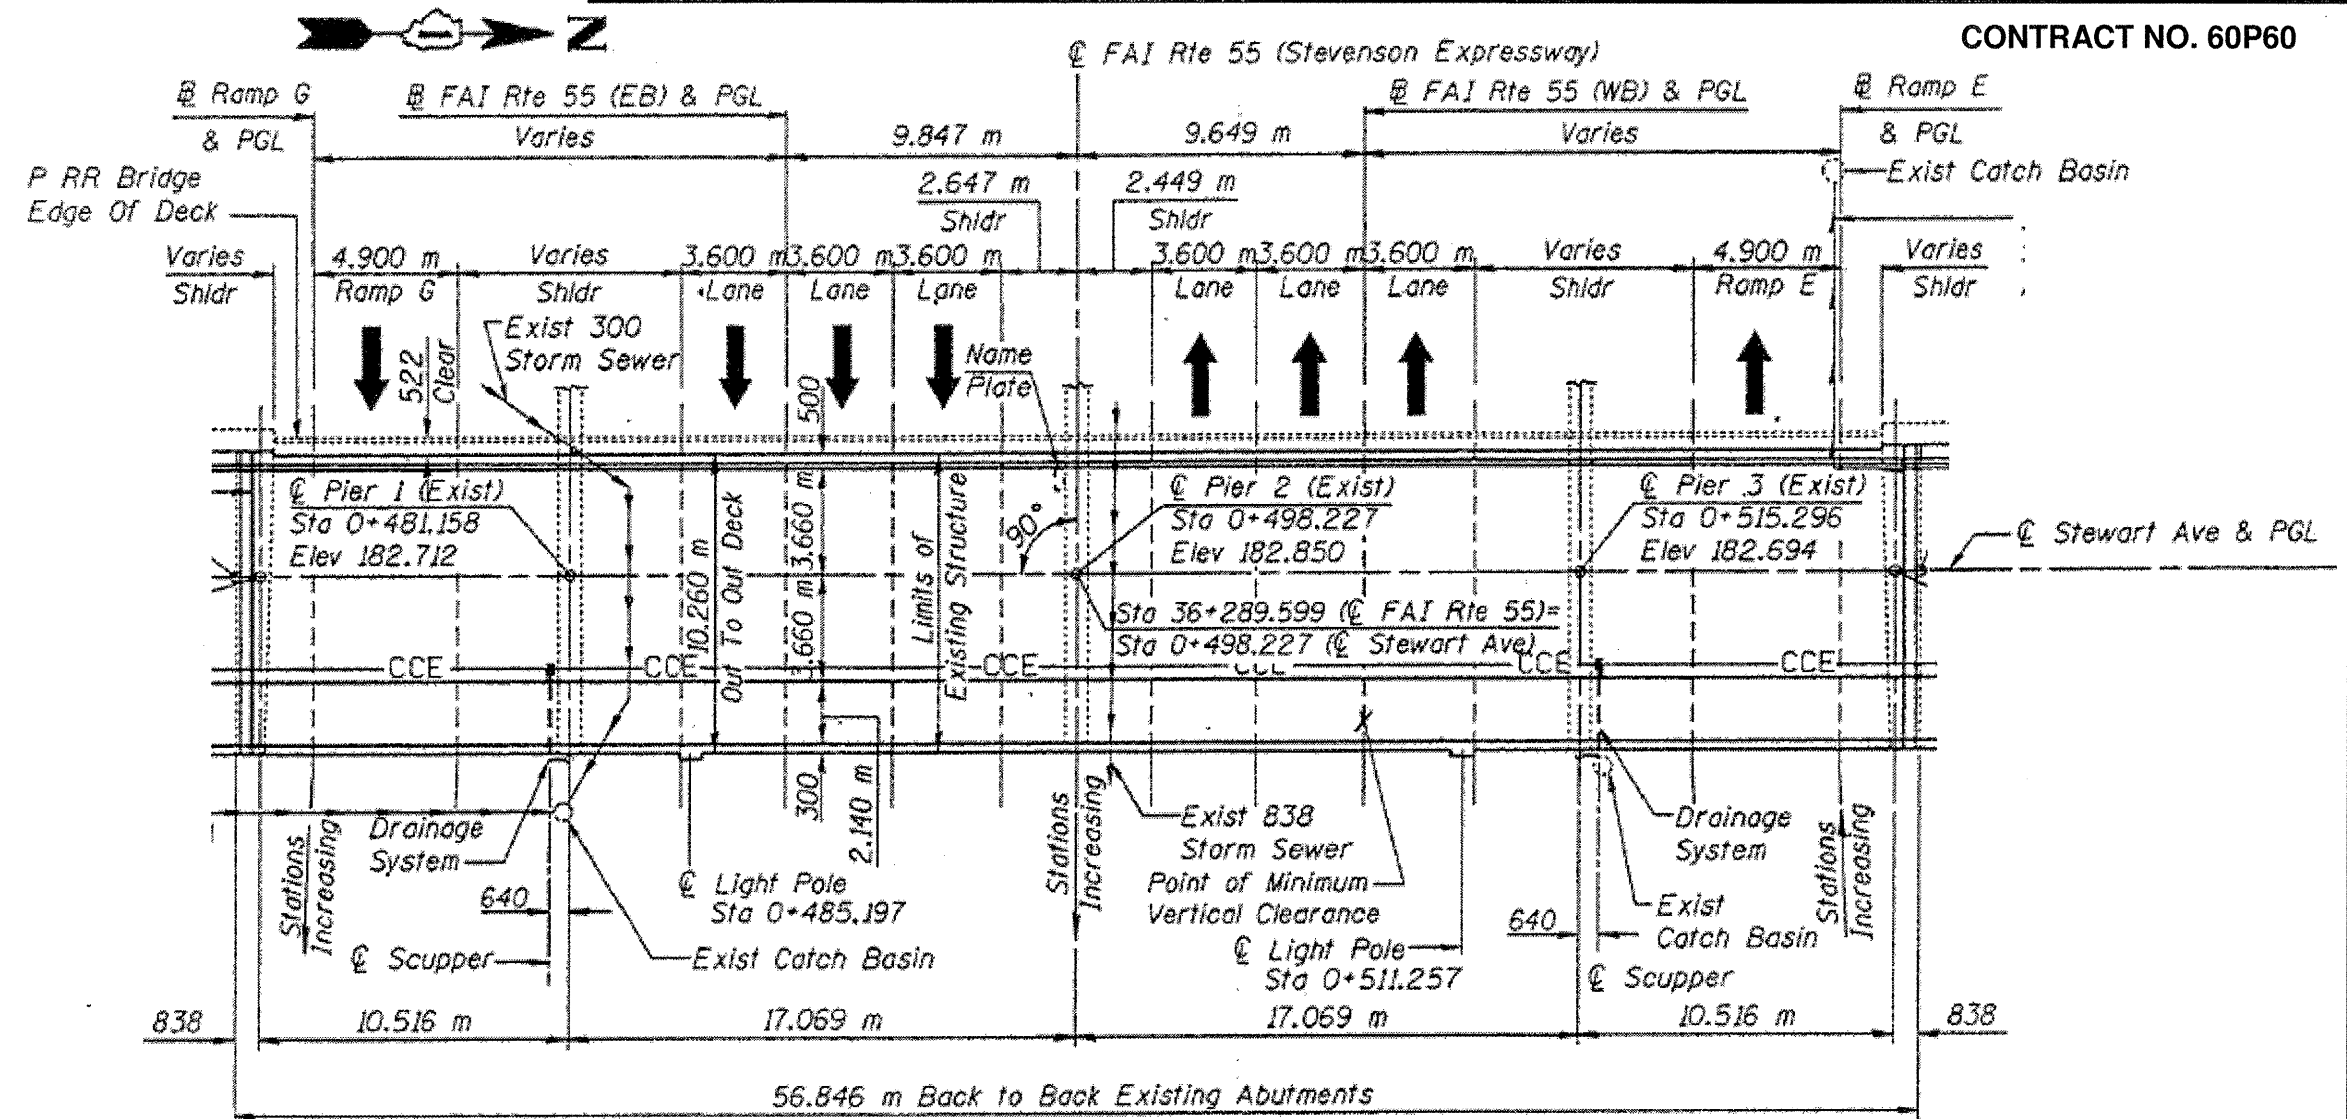

PLAN

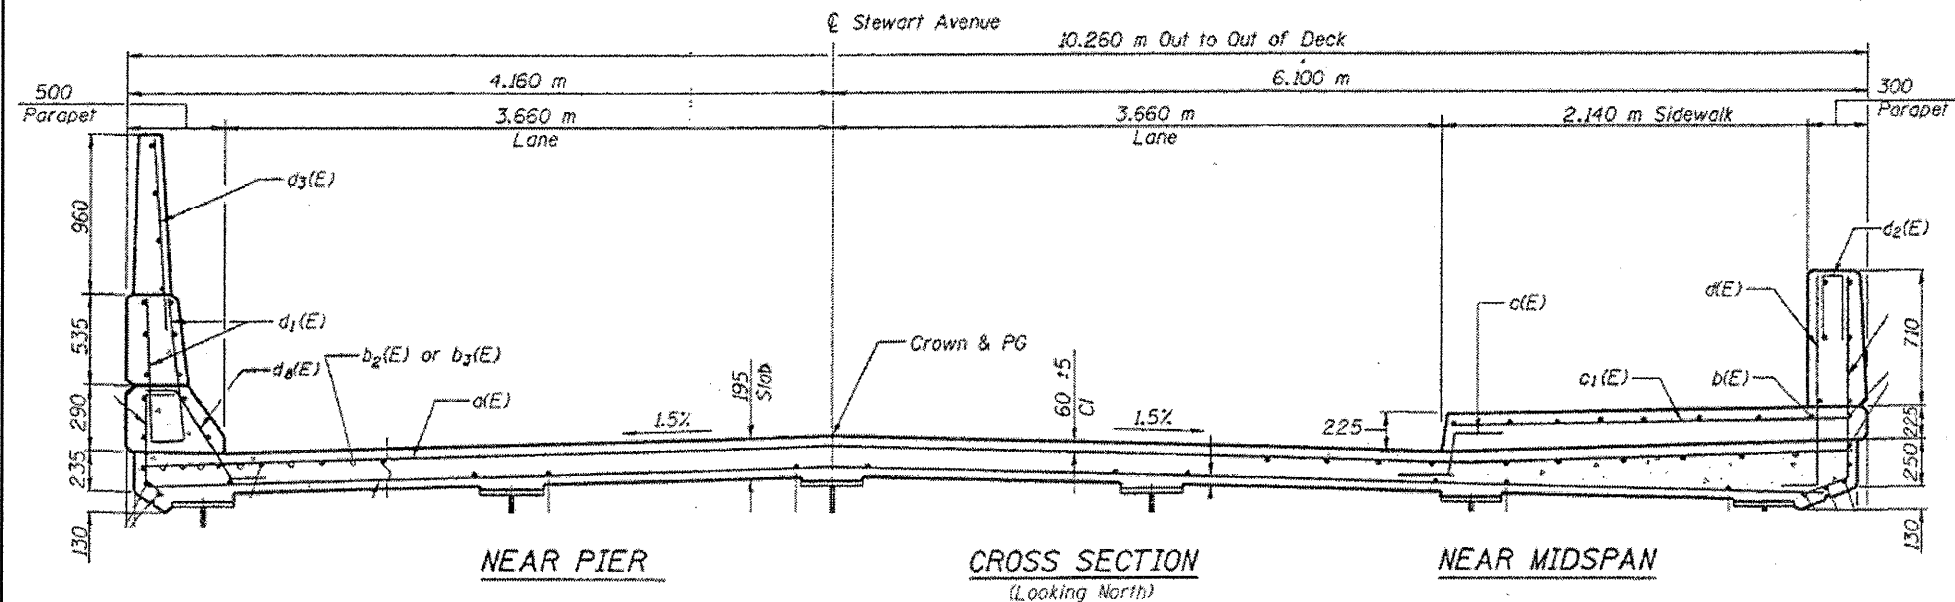

**FOR
INFORMATION
ONLY**

**ILLINOIS DEPARTMENT OF
TRANSPORTATION**

**EXISTING PLANS & CROSS SECTION
LOCATION 2 (SN 016-1138)
STEWART AVE OVER I-55
SHEET 1 OF 1**