
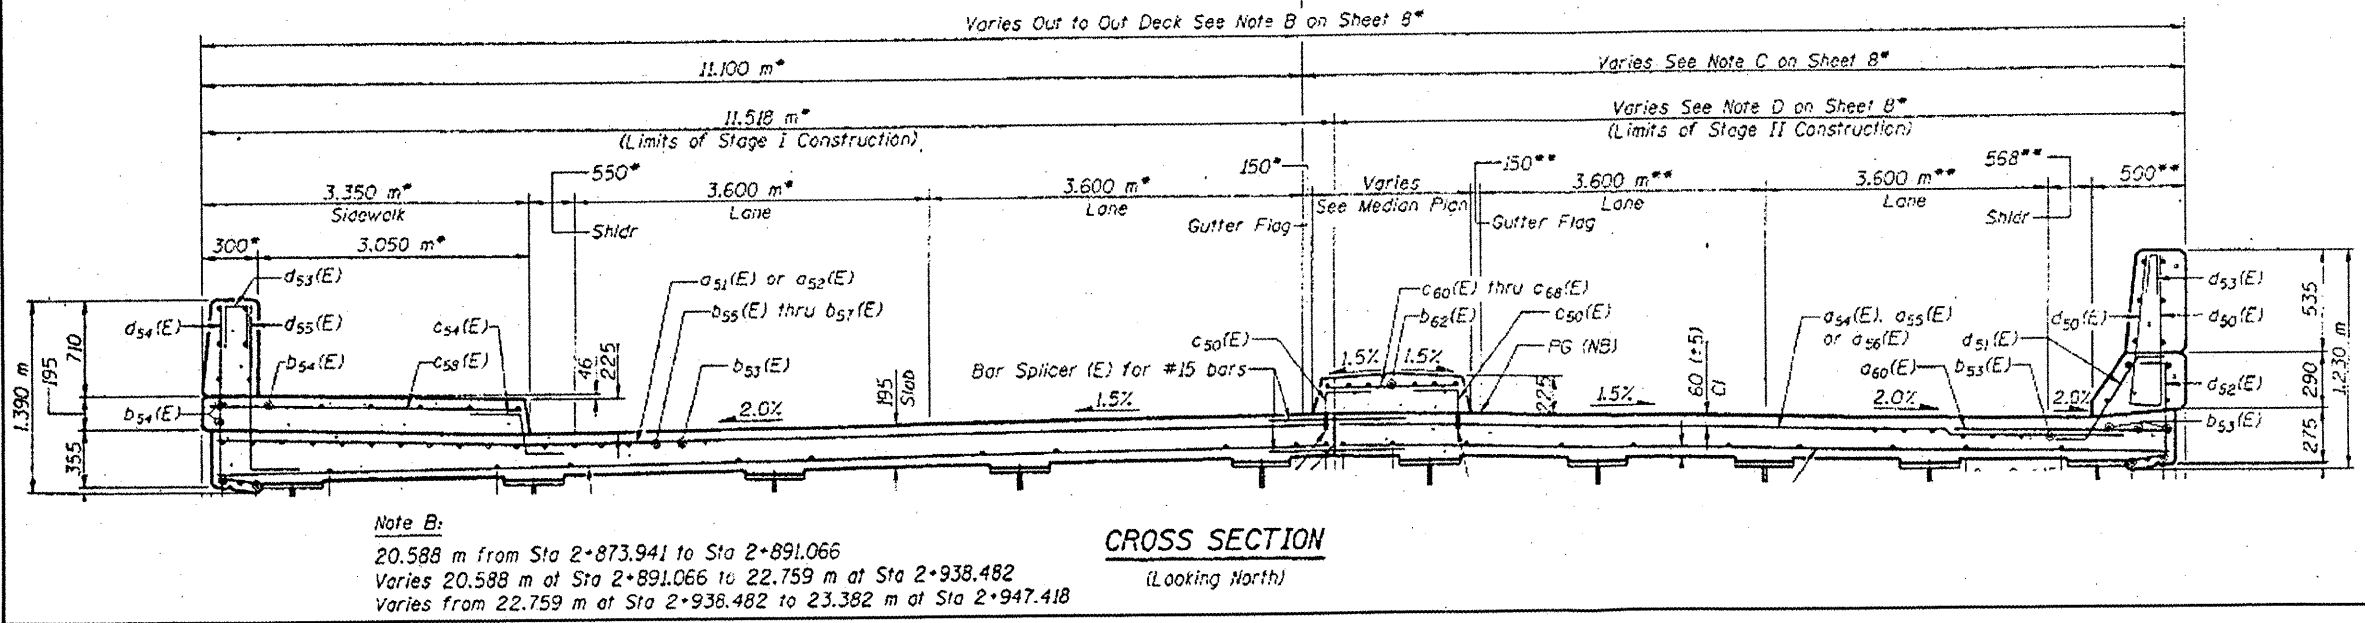


ROUTE VARIOUS	SECTION 2011-050-I	COUNTY COOK	TOTAL SHEETS 69	SHEET NUMBER 16
------------------	-----------------------	----------------	-----------------------	-----------------------

CONTRACT NO. 60P60

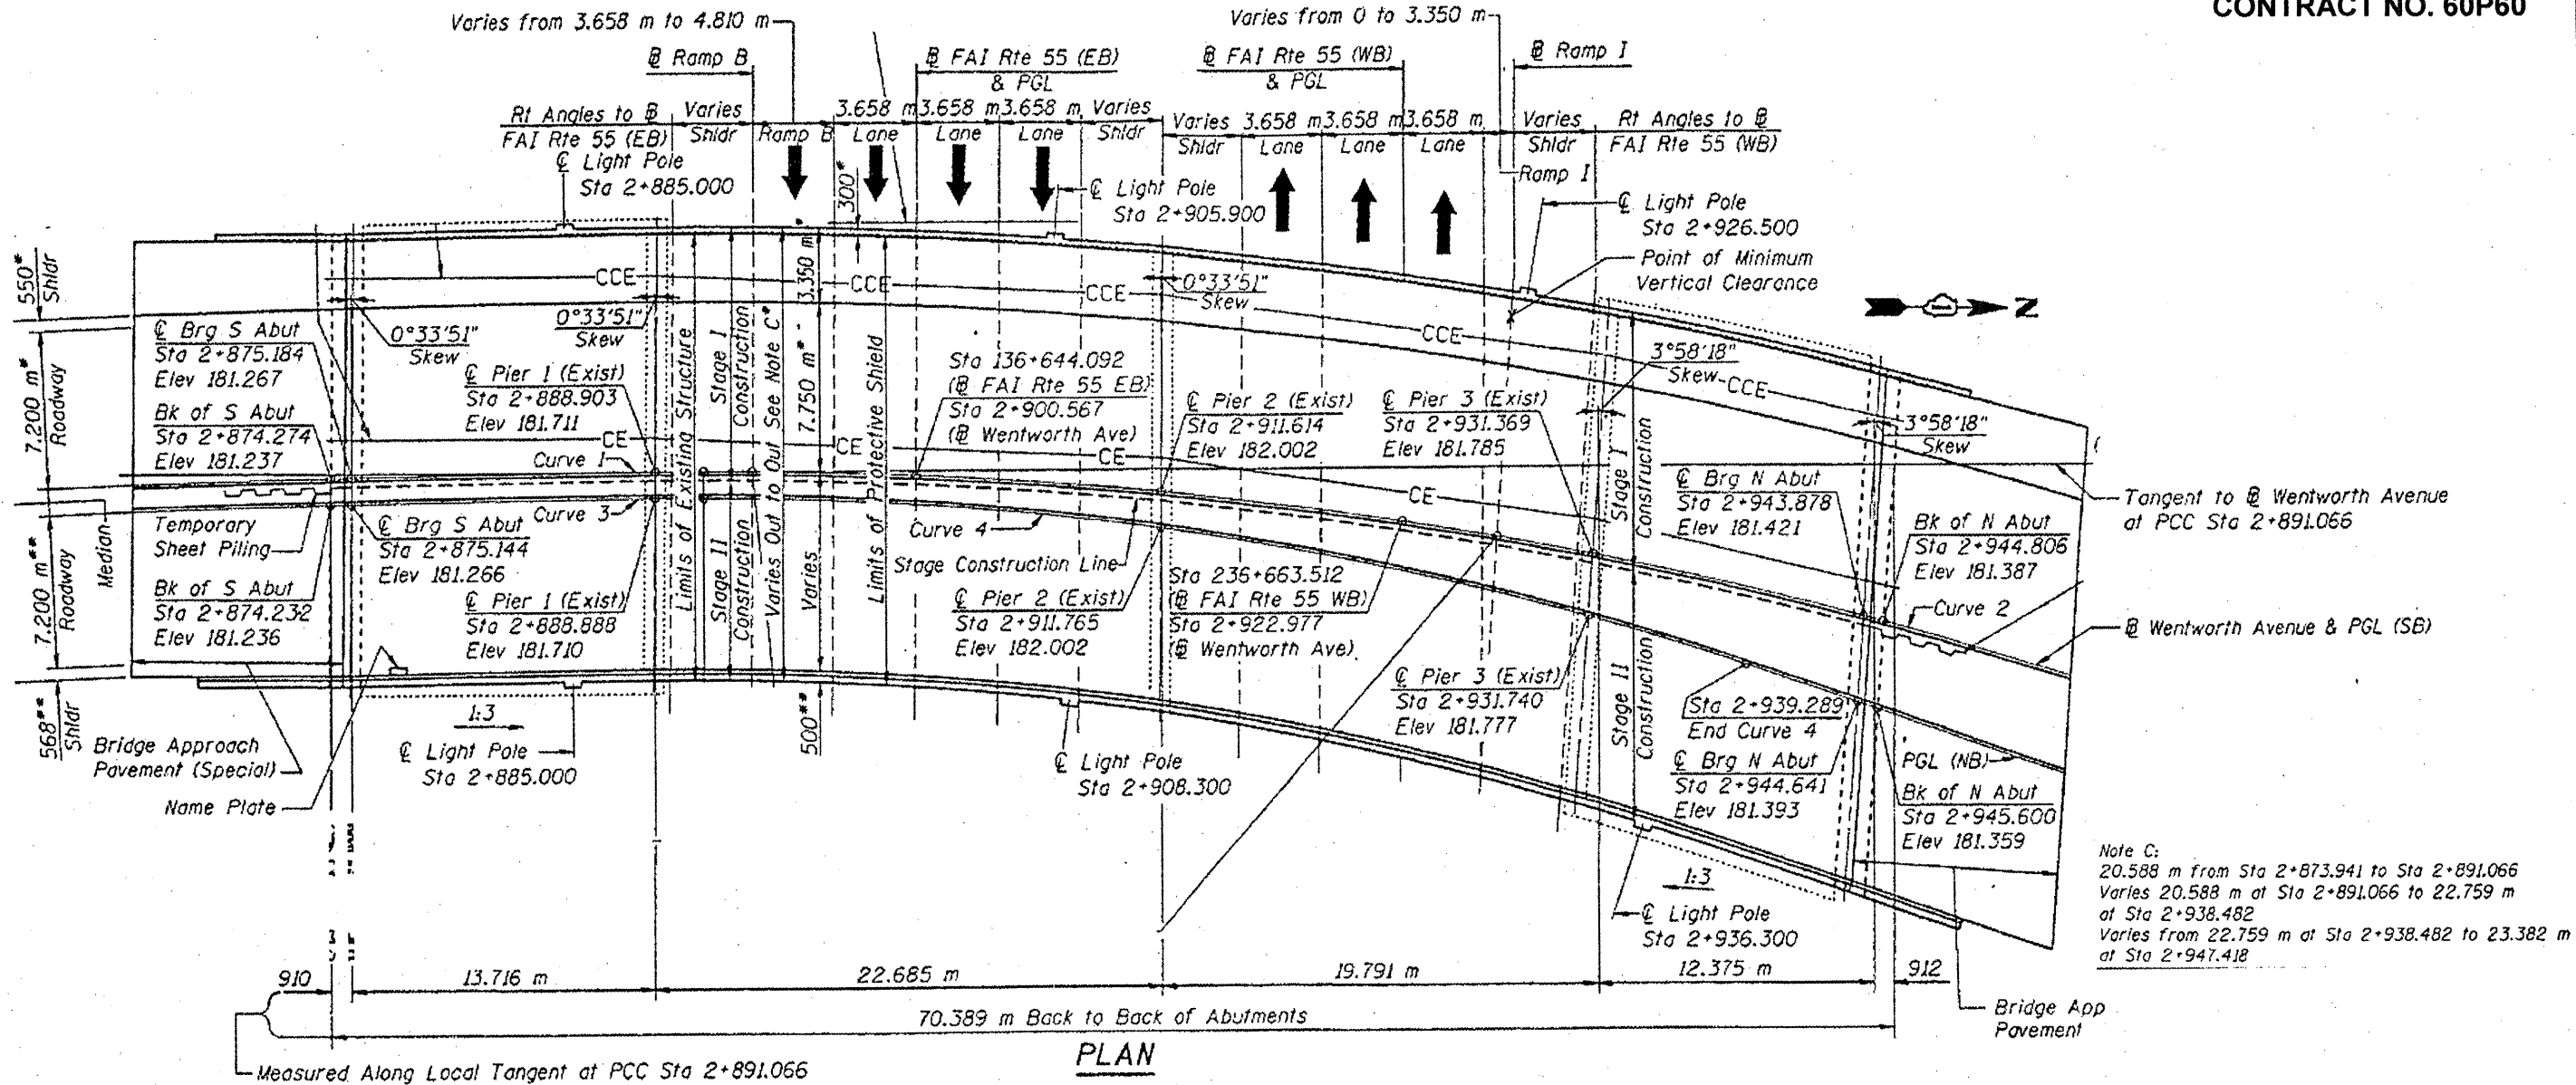

Note B:  
20.588 m from Sta 2+873.941 to Sta 2+891.066  
Varies 20.588 m at Sta 2+891.066 to 22.759 m at Sta 2+938.482  
Varies from 22.759 m at Sta 2+938.482 to 23.382 m at Sta 2+947.418

**FOR  
INFORMATION  
ONLY**

**ILLINOIS DEPARTMENT OF  
TRANSPORTATION**

**EXISTING PLANS & CROSS SECTION  
LOCATION 3 (SN 016-1049)  
WENTWORTH AVE OVER I-55  
SHEET 1 OF 1**