



ROUTE VARIOUS	SECTION 2011-050-I	COUNTY COOK	TOTAL SHEETS 69	SHEET NUMBER 17
-------------------------	------------------------------	-----------------------	---------------------------	---------------------------

CONTRACT NO. 60P60

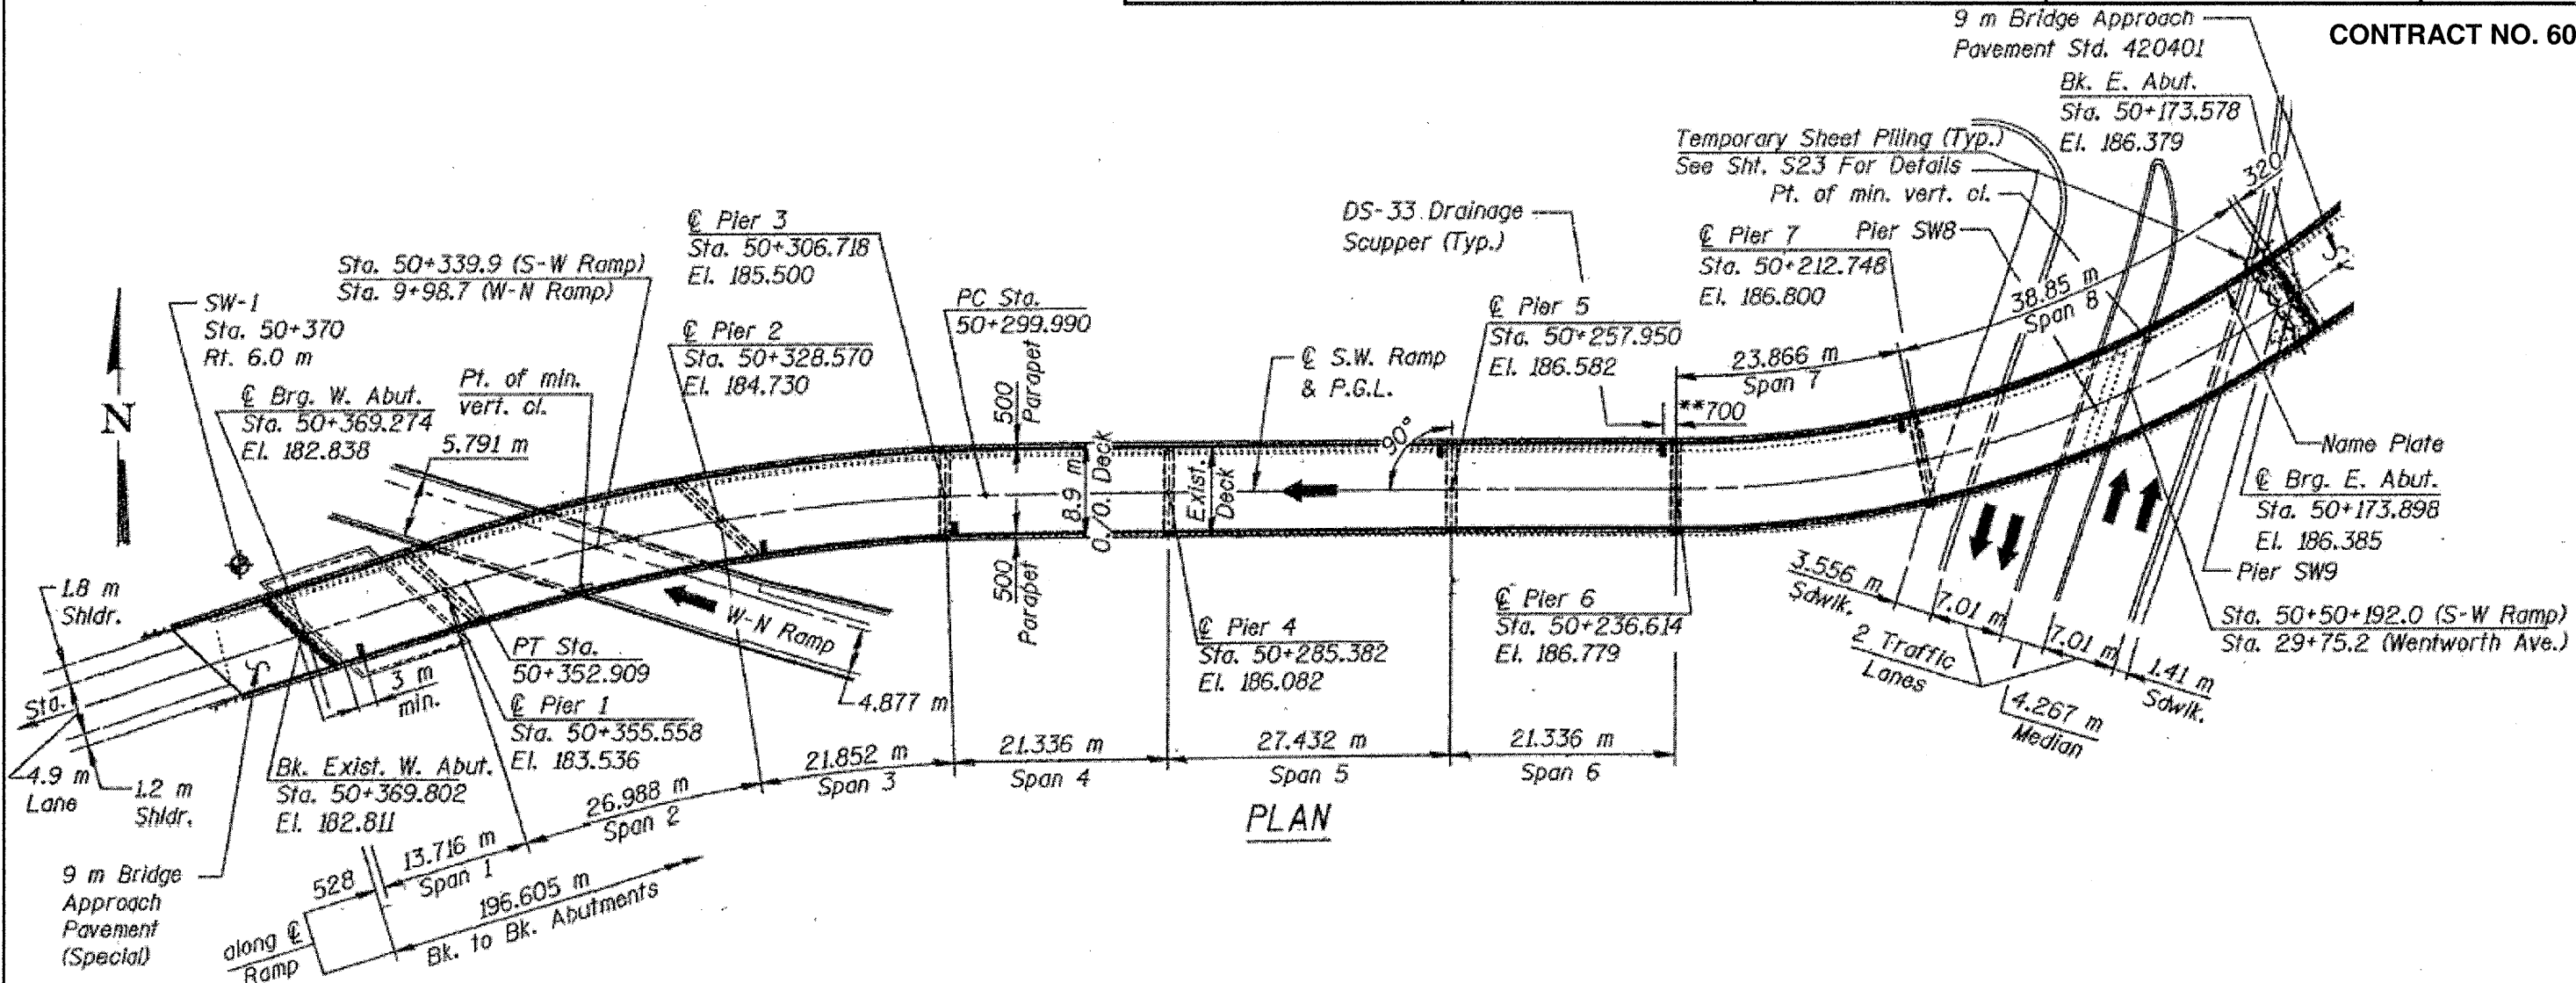

PLAN

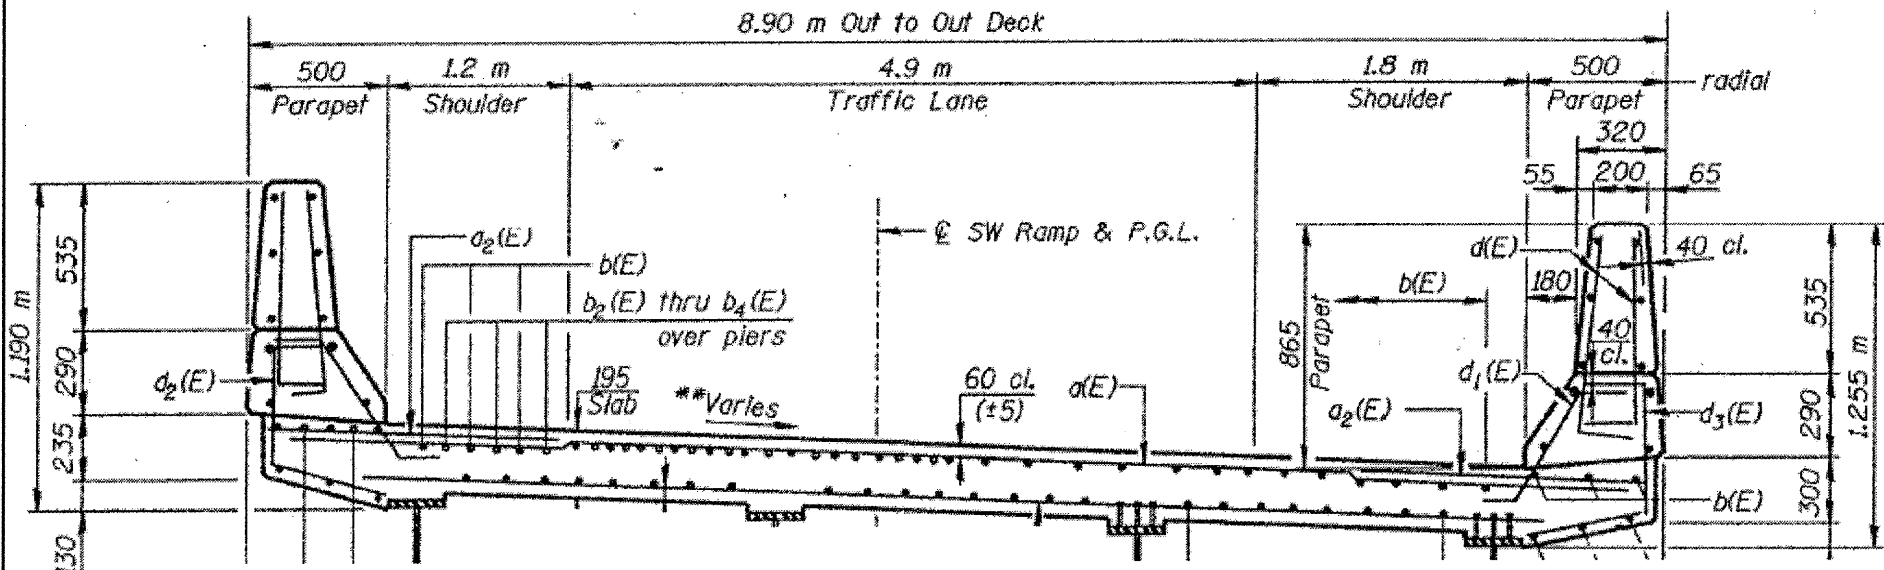

NEAR PIER CROSS SECTION NEAR MIDSPAN
(Looking Upstation)

FOR INFORMATION ONLY

ILLINOIS DEPARTMENT OF TRANSPORTATION
EXISTING PLANS & CROSS SECTION
LOCATION 4 (SN 016-2432)
FRANKLIN SB TO 55 WB OVER WENTWORTH AVE
SHEET 1 OF 1