
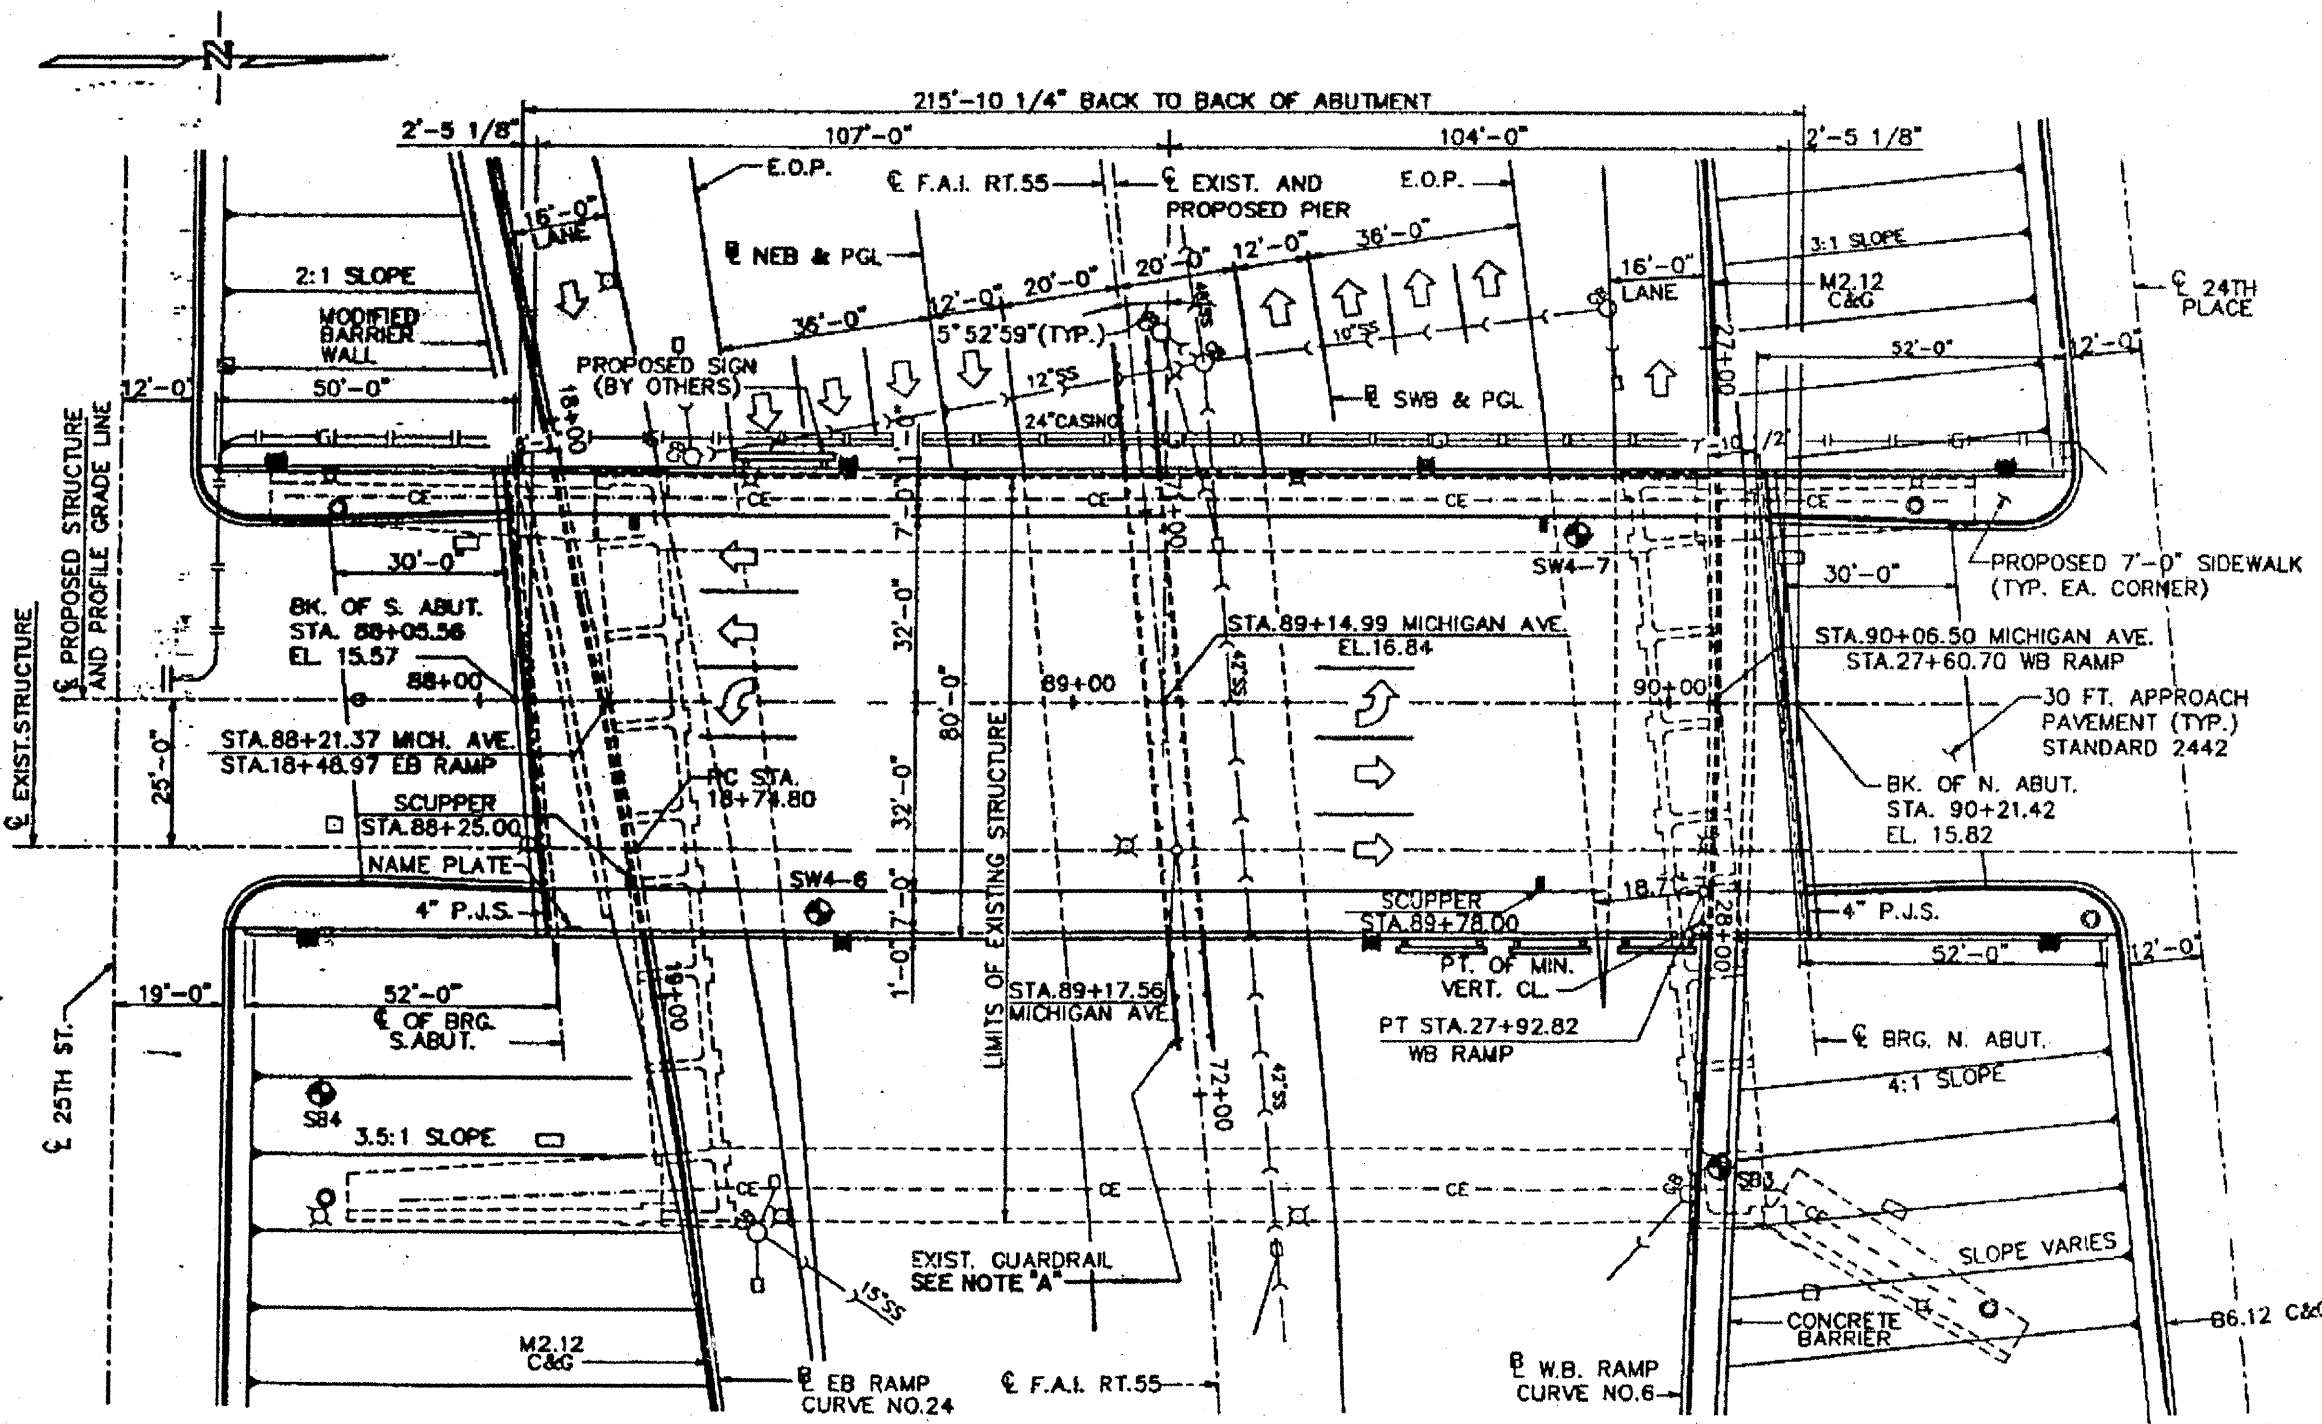


ROUTE	SECTION	COUNTY	TOTAL SHEETS	SHEET NUMBER
VARIOUS	2011-050-1	COOK	69	22

CONTRACT NO. 60P60

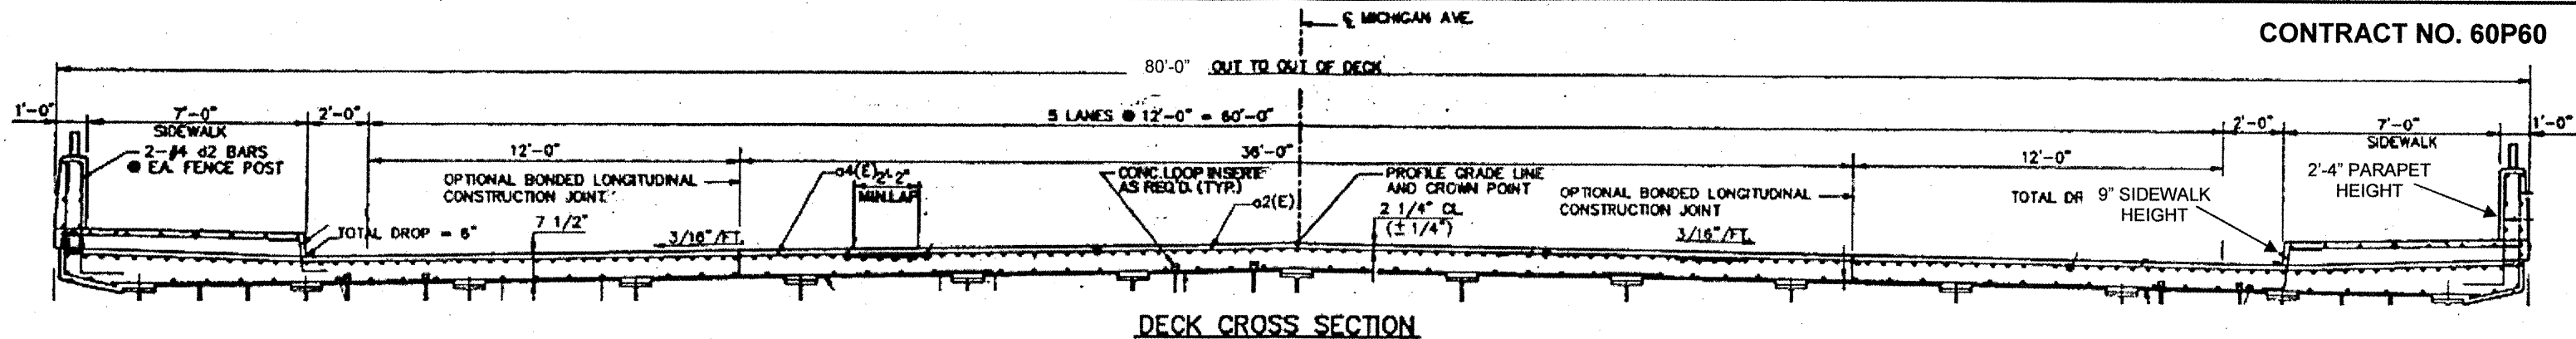

FOR INFORMATION ONLY

ILLINOIS DEPARTMENT OF TRANSPORTATION

EXISTING PLANS & CROSS SECTION LOCATION 9 (SN 016-0184)

MICHIGAN AVE OVER I-55

SHEET 1 OF 1