
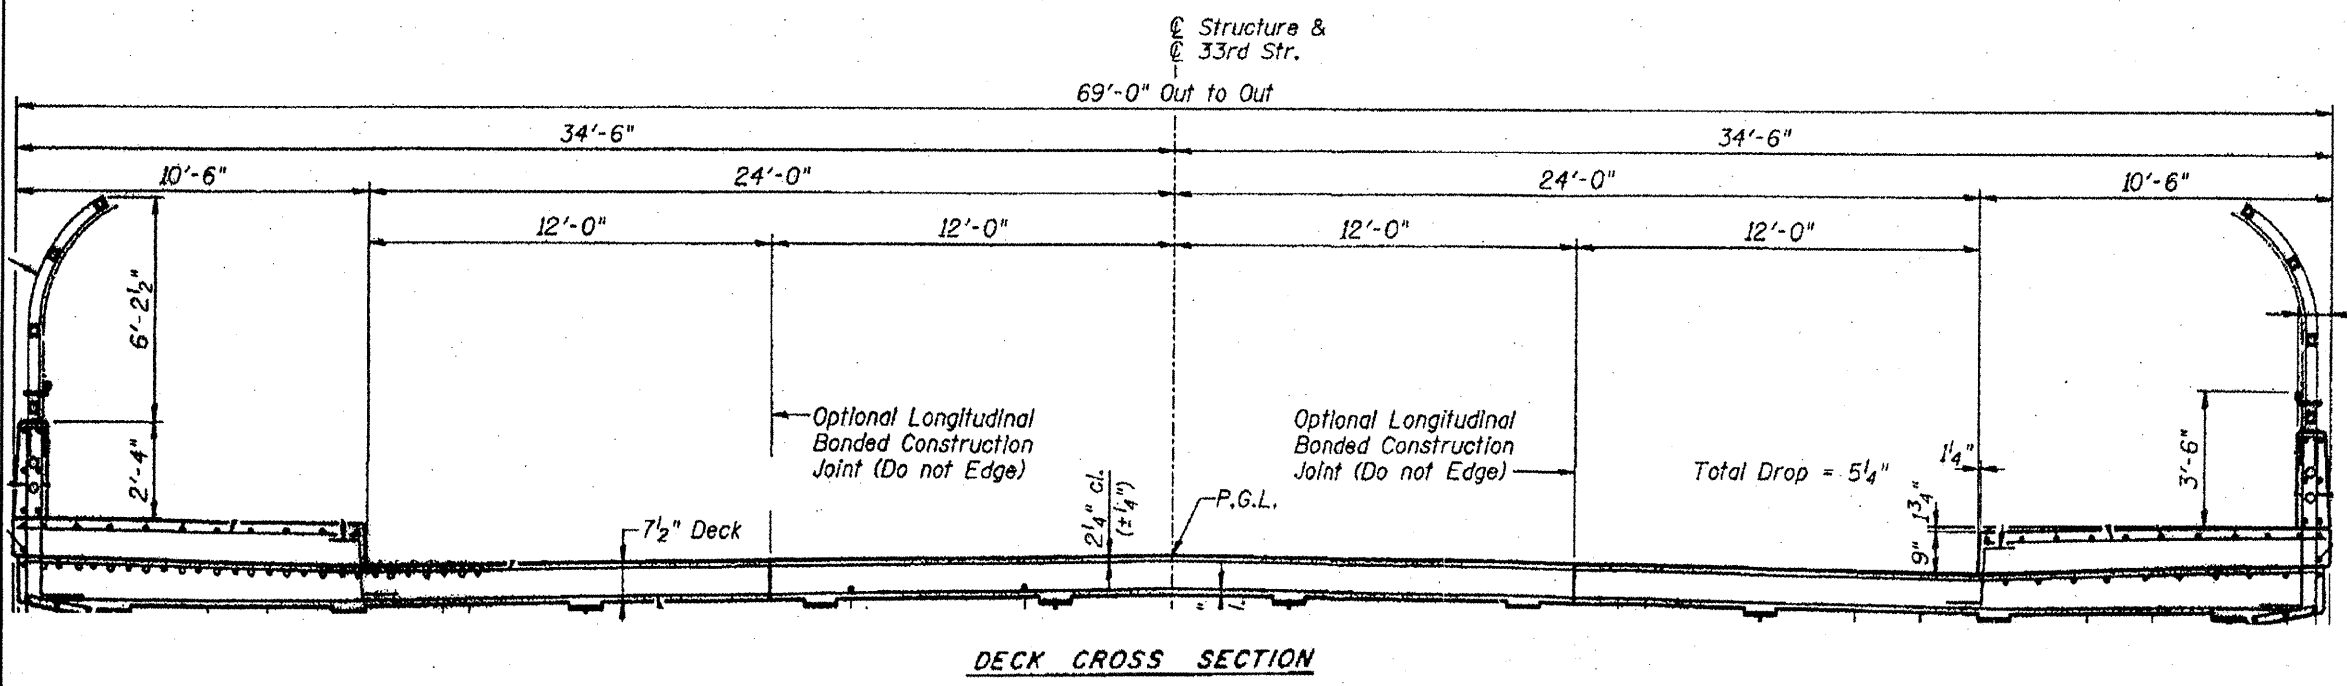


ROUTE	SECTION	COUNTY	TOTAL SHEETS	SHEET NUMBER
VARIOUS	2011-050-1	COOK	69	24

CONTRACT NO. 60P60

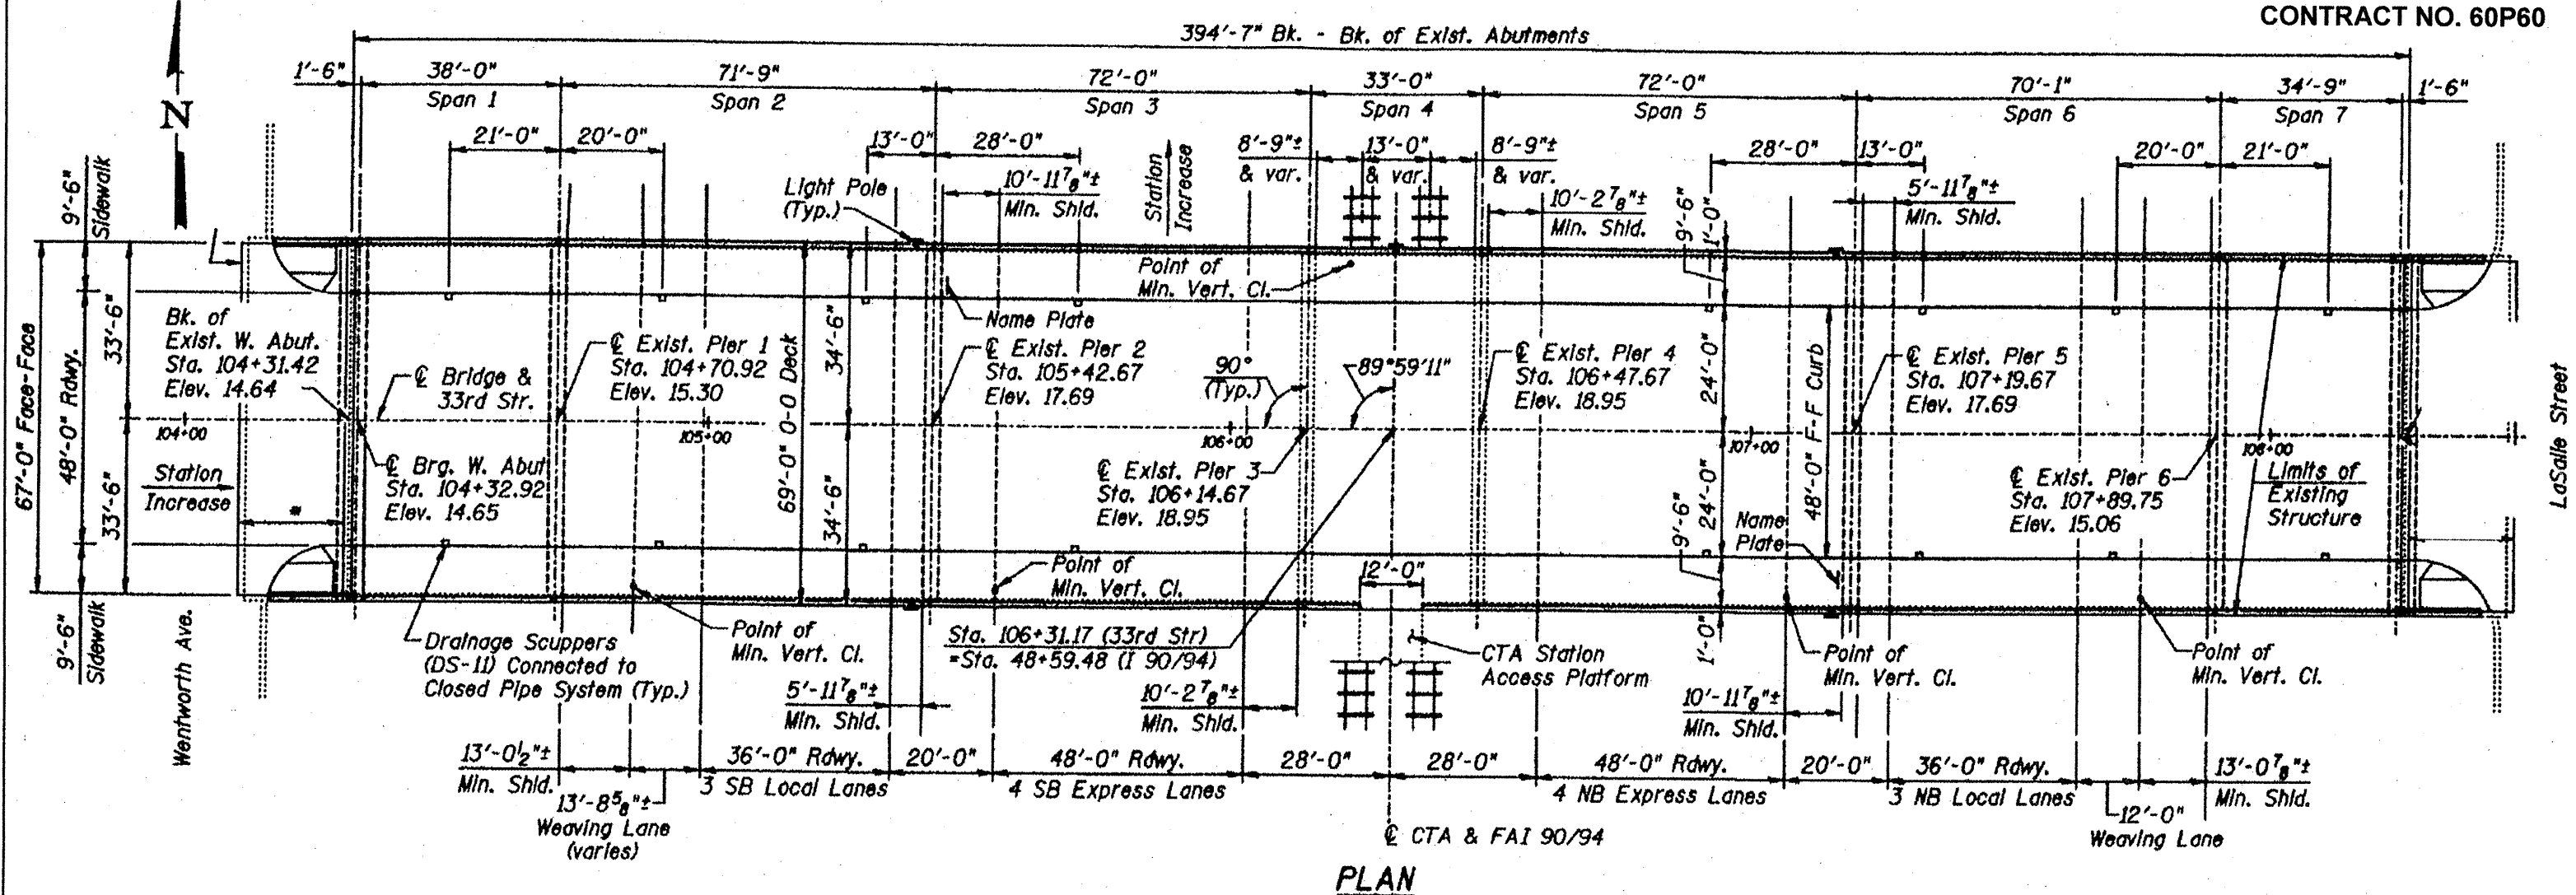

FOR INFORMATION ONLY

ILLINOIS DEPARTMENT OF TRANSPORTATION

EXISTING PLANS & CROSS SECTION
 LOCATION 11 (SN 016-1158)
 33RD ST OVER I-90/94
 SHEET 1 OF 1