



ROUTE	SECTION	COUNTY	TOTAL SHEETS	SHEET NUMBER
VARIOUS	2011-050-I	COOK	69	26

CONTRACT NO. 60P60

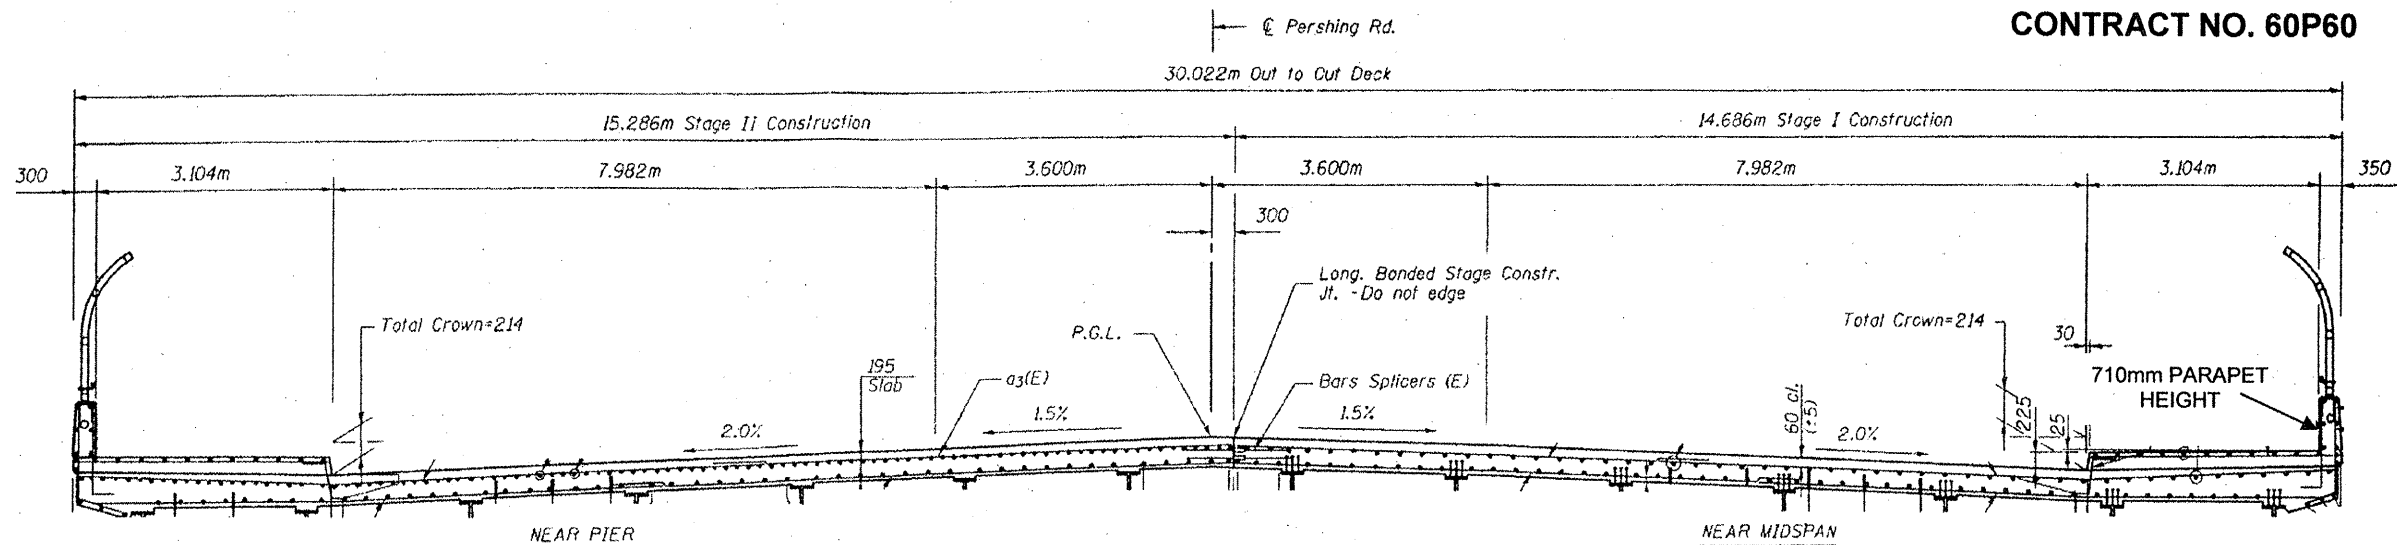

CROSS SECTION

(Looking East)

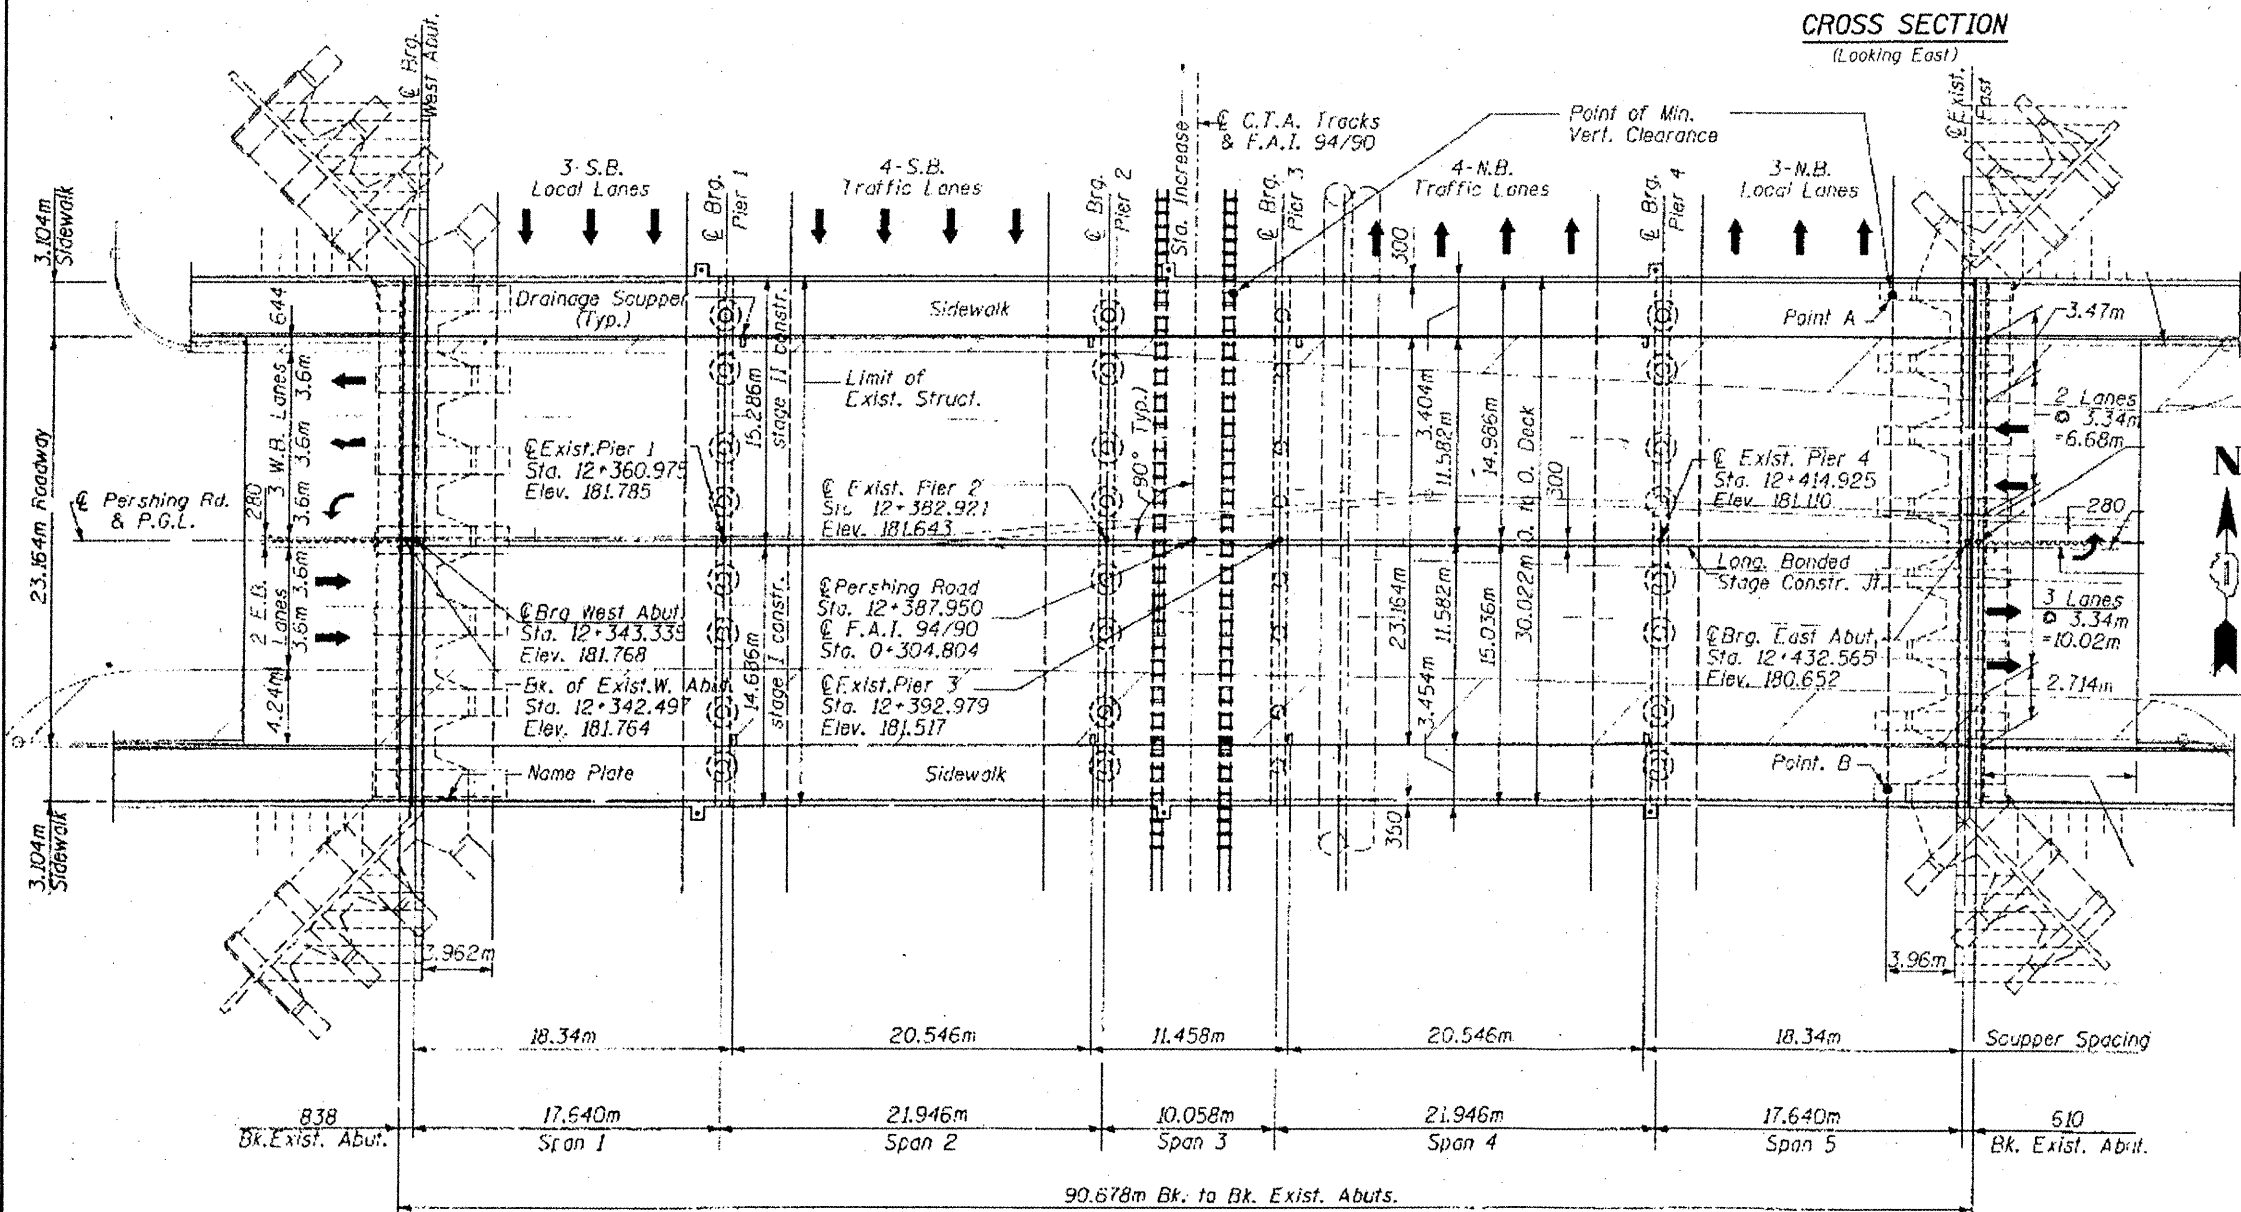

PLAN

**FOR
INFORMATION
ONLY**

ILLINOIS DEPARTMENT OF
TRANSPORTATION

EXISTING PLANS & CROSS SECTION
LOCATION 13 (SN 016-0398)
39TH ST OVER I-90/94
SHEET 1 OF 1