
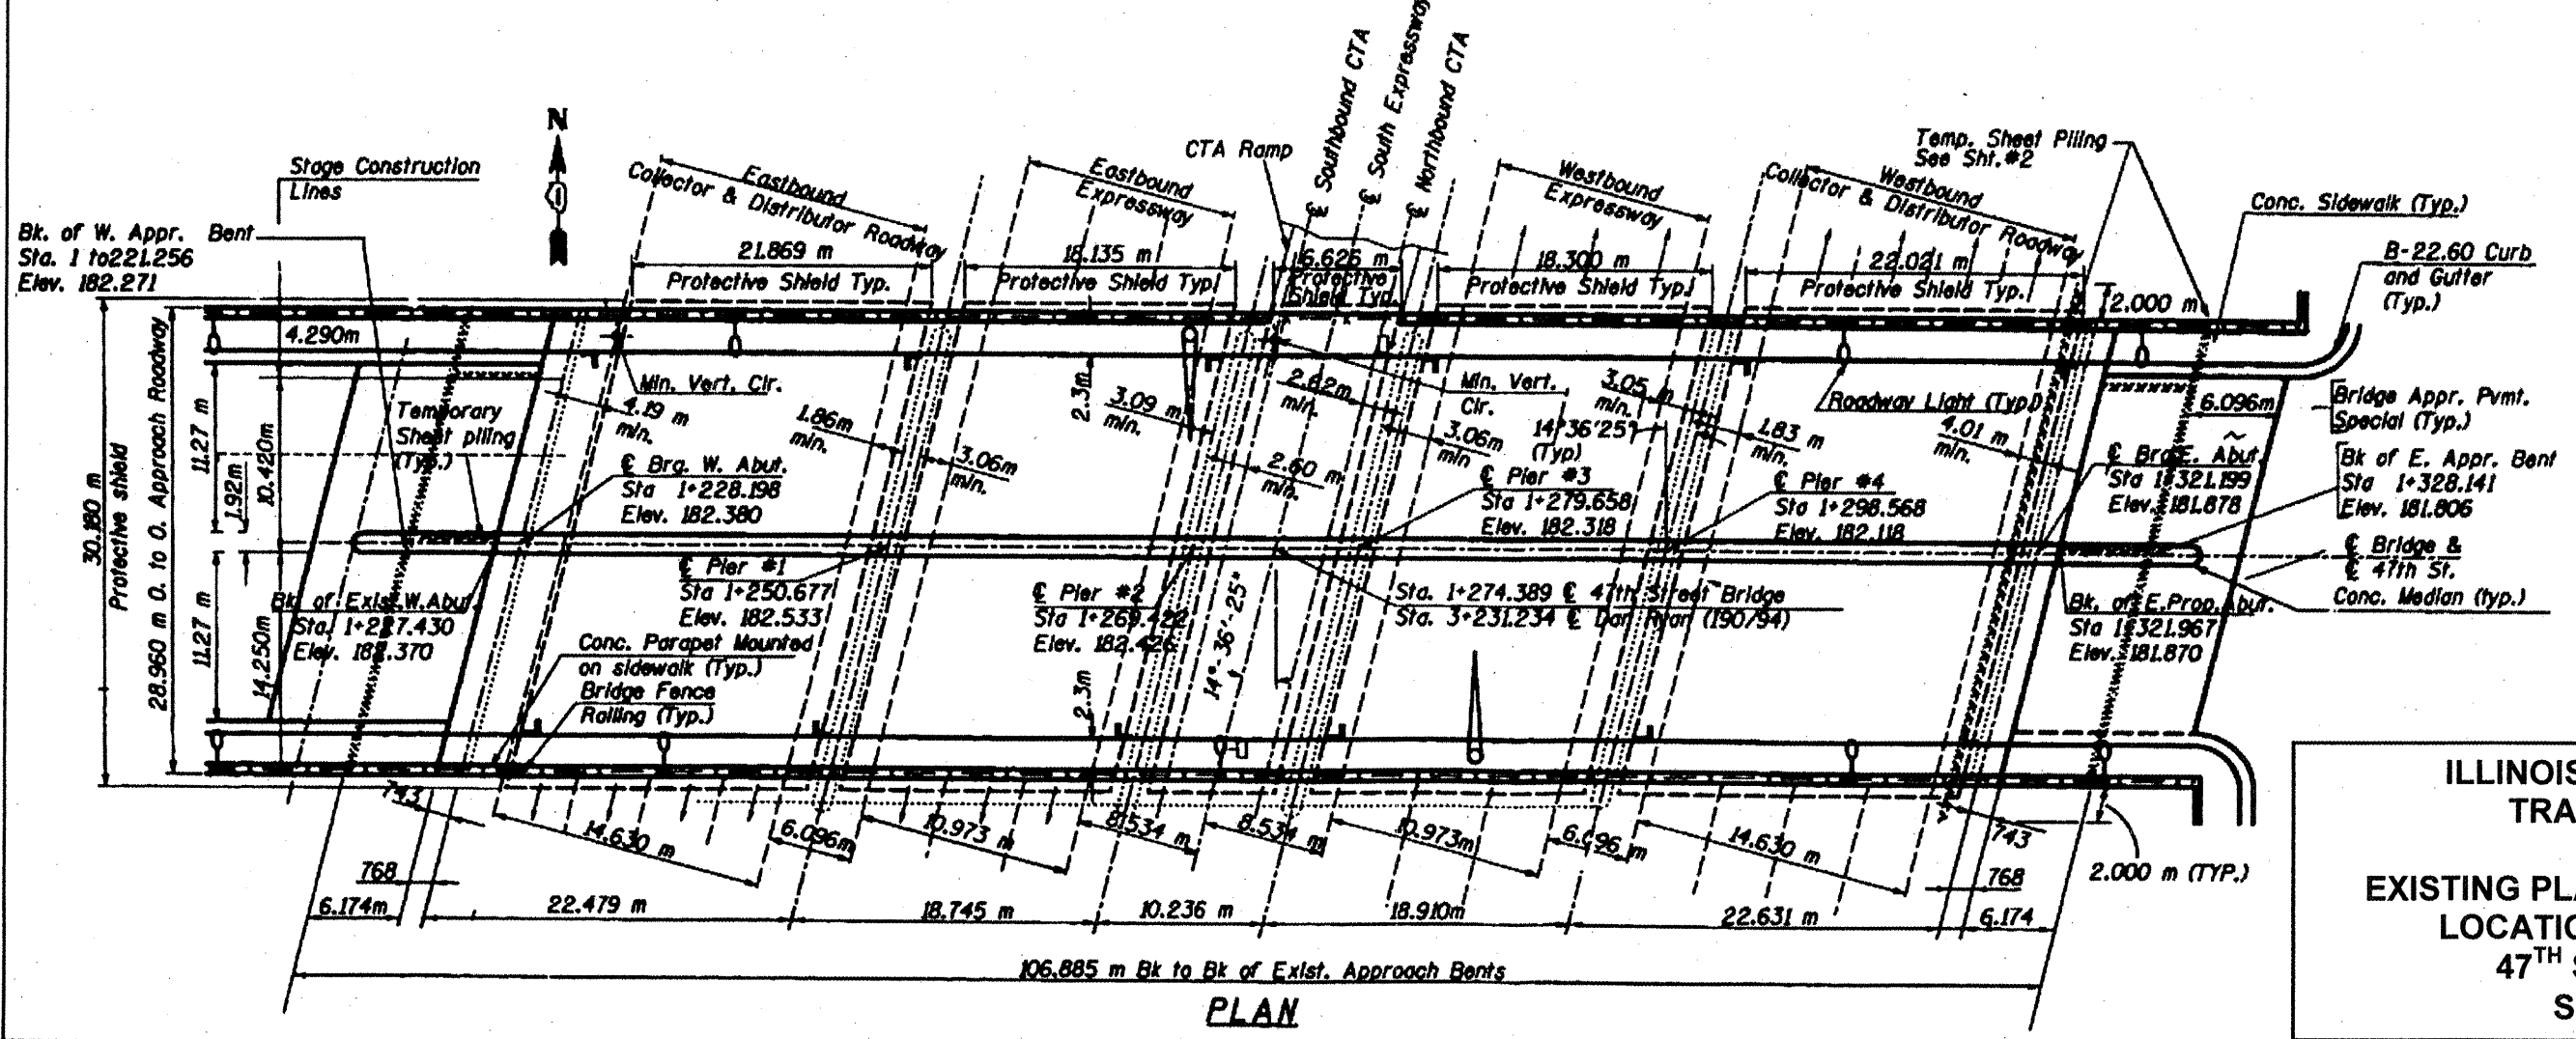
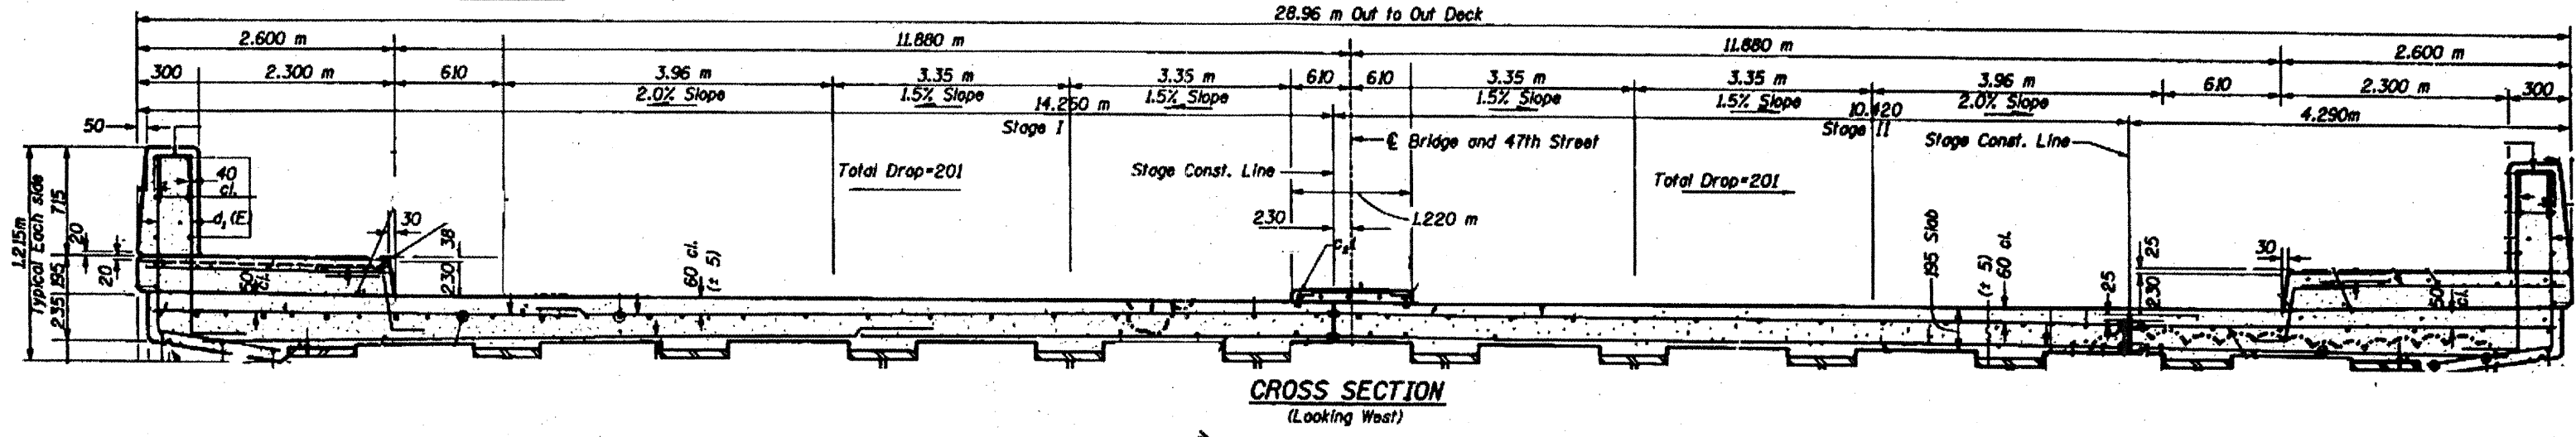


ROUTE	SECTION	COUNTY	TOTAL SHEETS	SHEET NUMBER
VARIOUS	2011-050-1	COOK	69	29

CONTRACT NO. 60P60

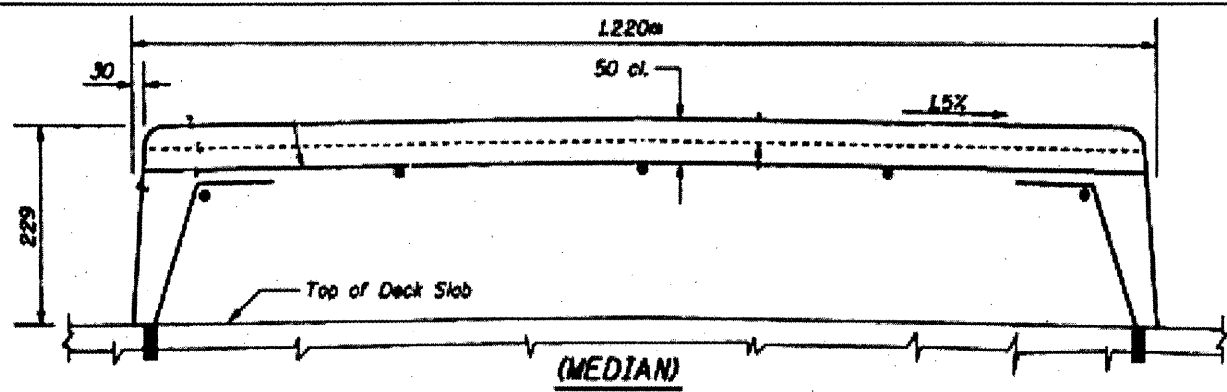

**FOR INFORMATION ONLY**

ILLINOIS DEPARTMENT OF TRANSPORTATION  
 EXISTING PLANS & CROSS SECTION  
 LOCATION 16 (SN 016-1156)  
 47<sup>TH</sup> ST OVER I-90/94  
 SHEET 1 OF 1