
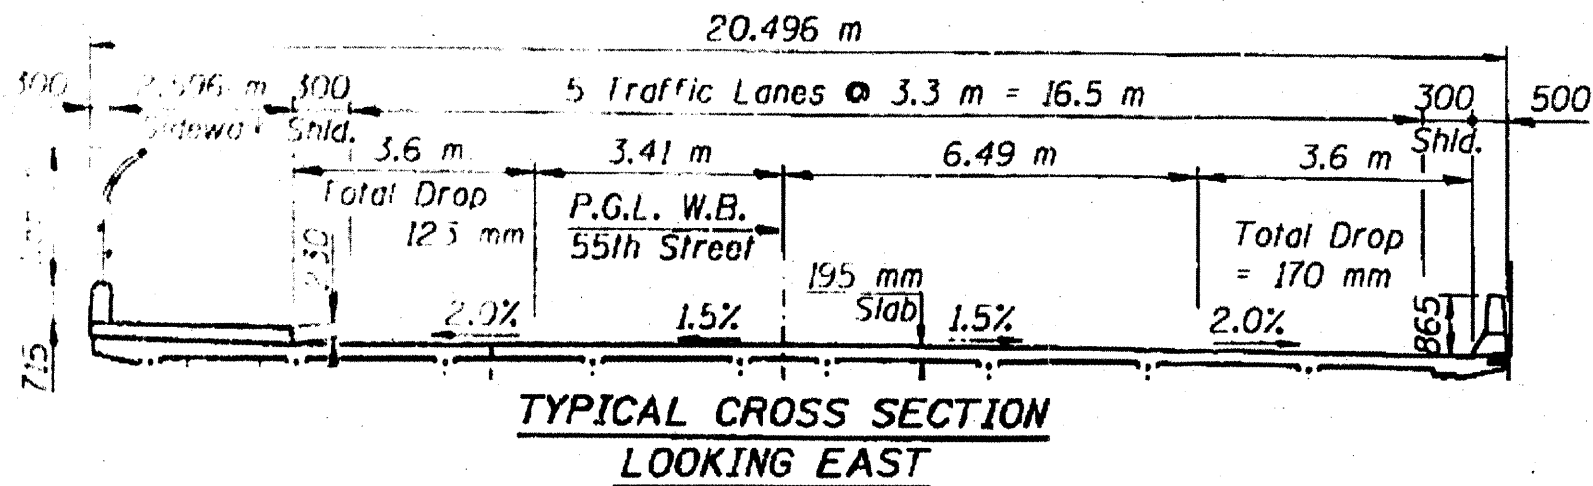


ROUTE	SECTION	COUNTY	TOTAL SHEETS	SHEET NUMBER
VARIOUS	2011-050-1	COOK	69	31

CONTRACT NO. 60P60

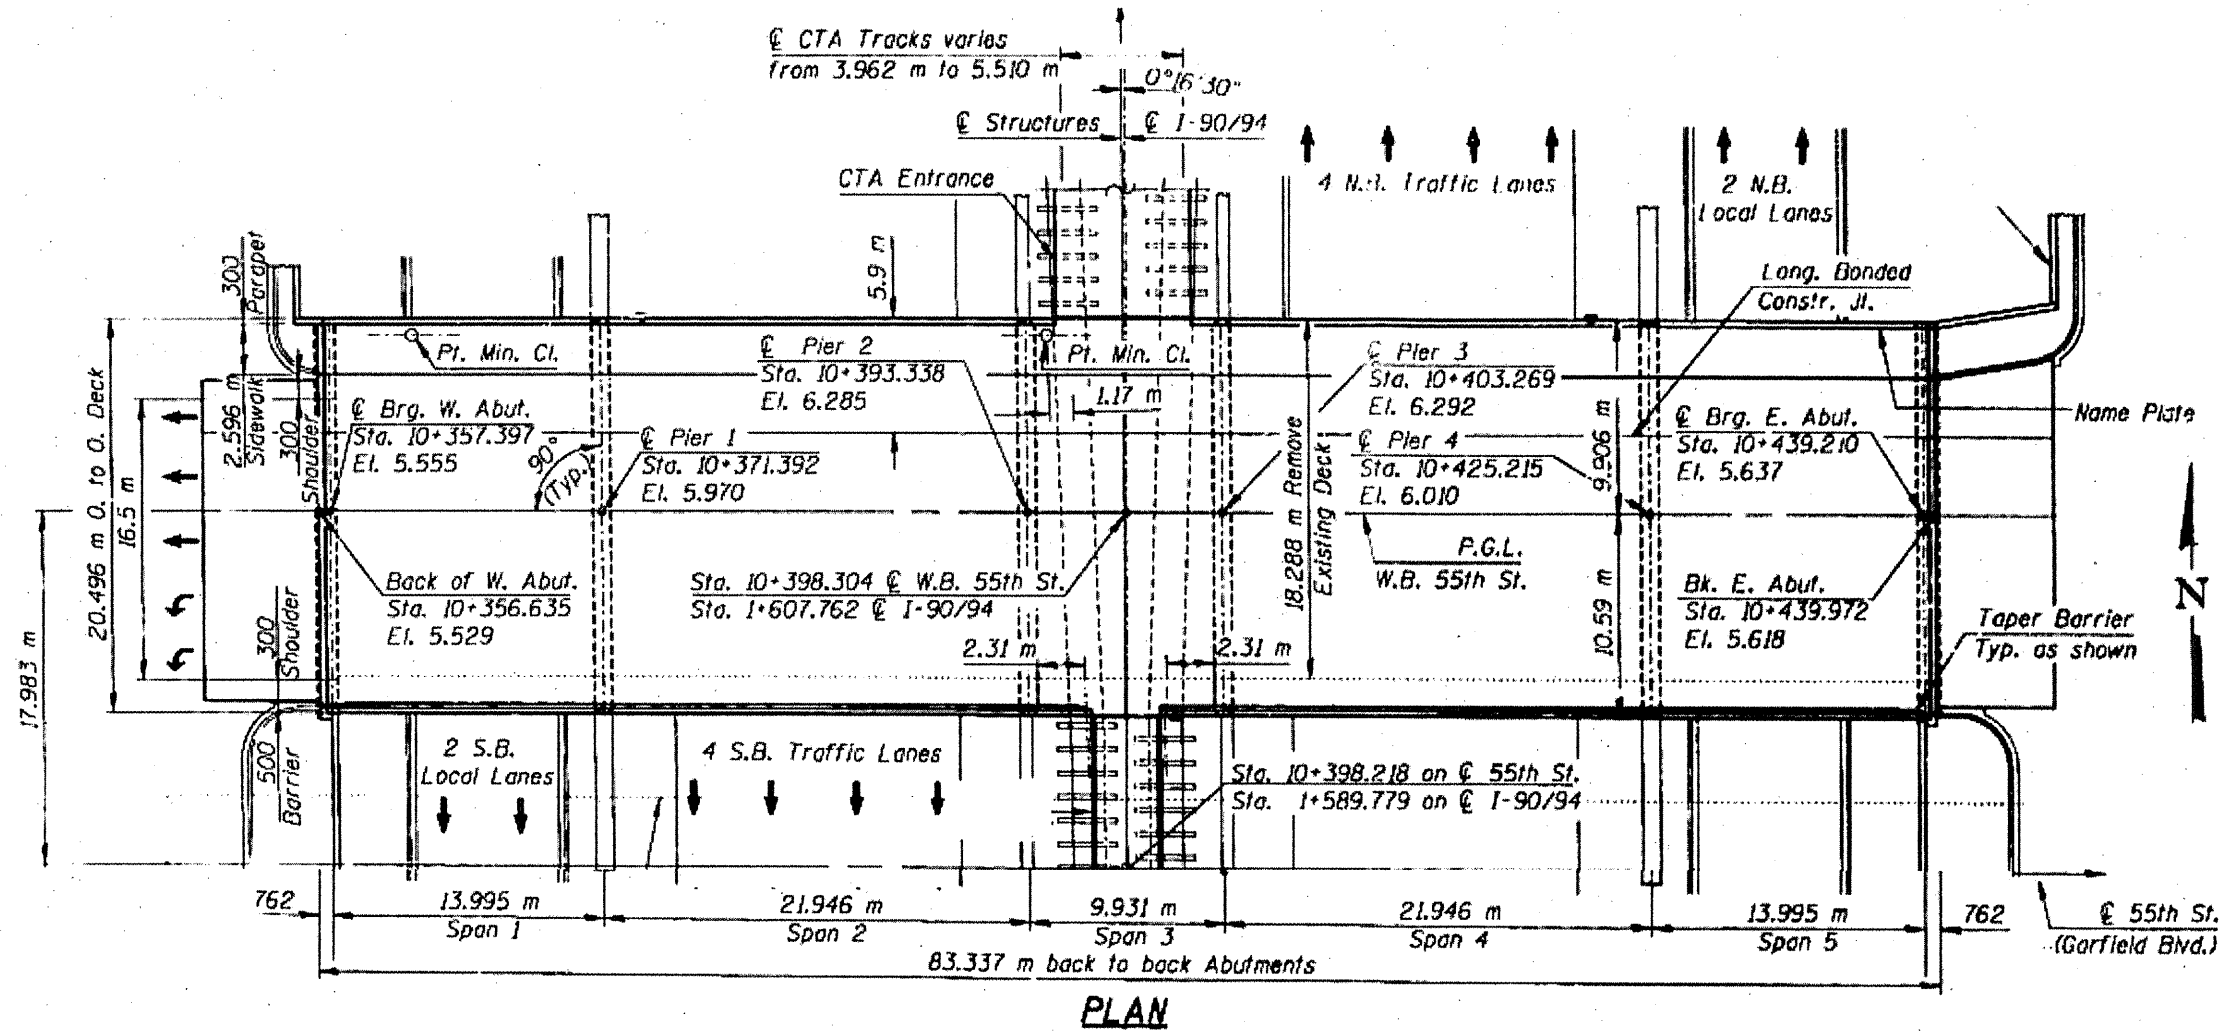

**FOR
INFORMATION
ONLY**

ILLINOIS DEPARTMENT OF
TRANSPORTATION

EXISTING PLANS & CROSS SECTION
LOCATION 18 (SN 016-1153)
55TH ST WB GARFIELD BLVD OVER I-90/94
SHEET 1 OF 1