



ROUTE VARIOUS	SECTION 2011-050-I	COUNTY COOK	TOTAL SHEETS 69	SHEET NUMBER 32
------------------	-----------------------	----------------	--------------------	--------------------

CONTRACT NO. 60P60

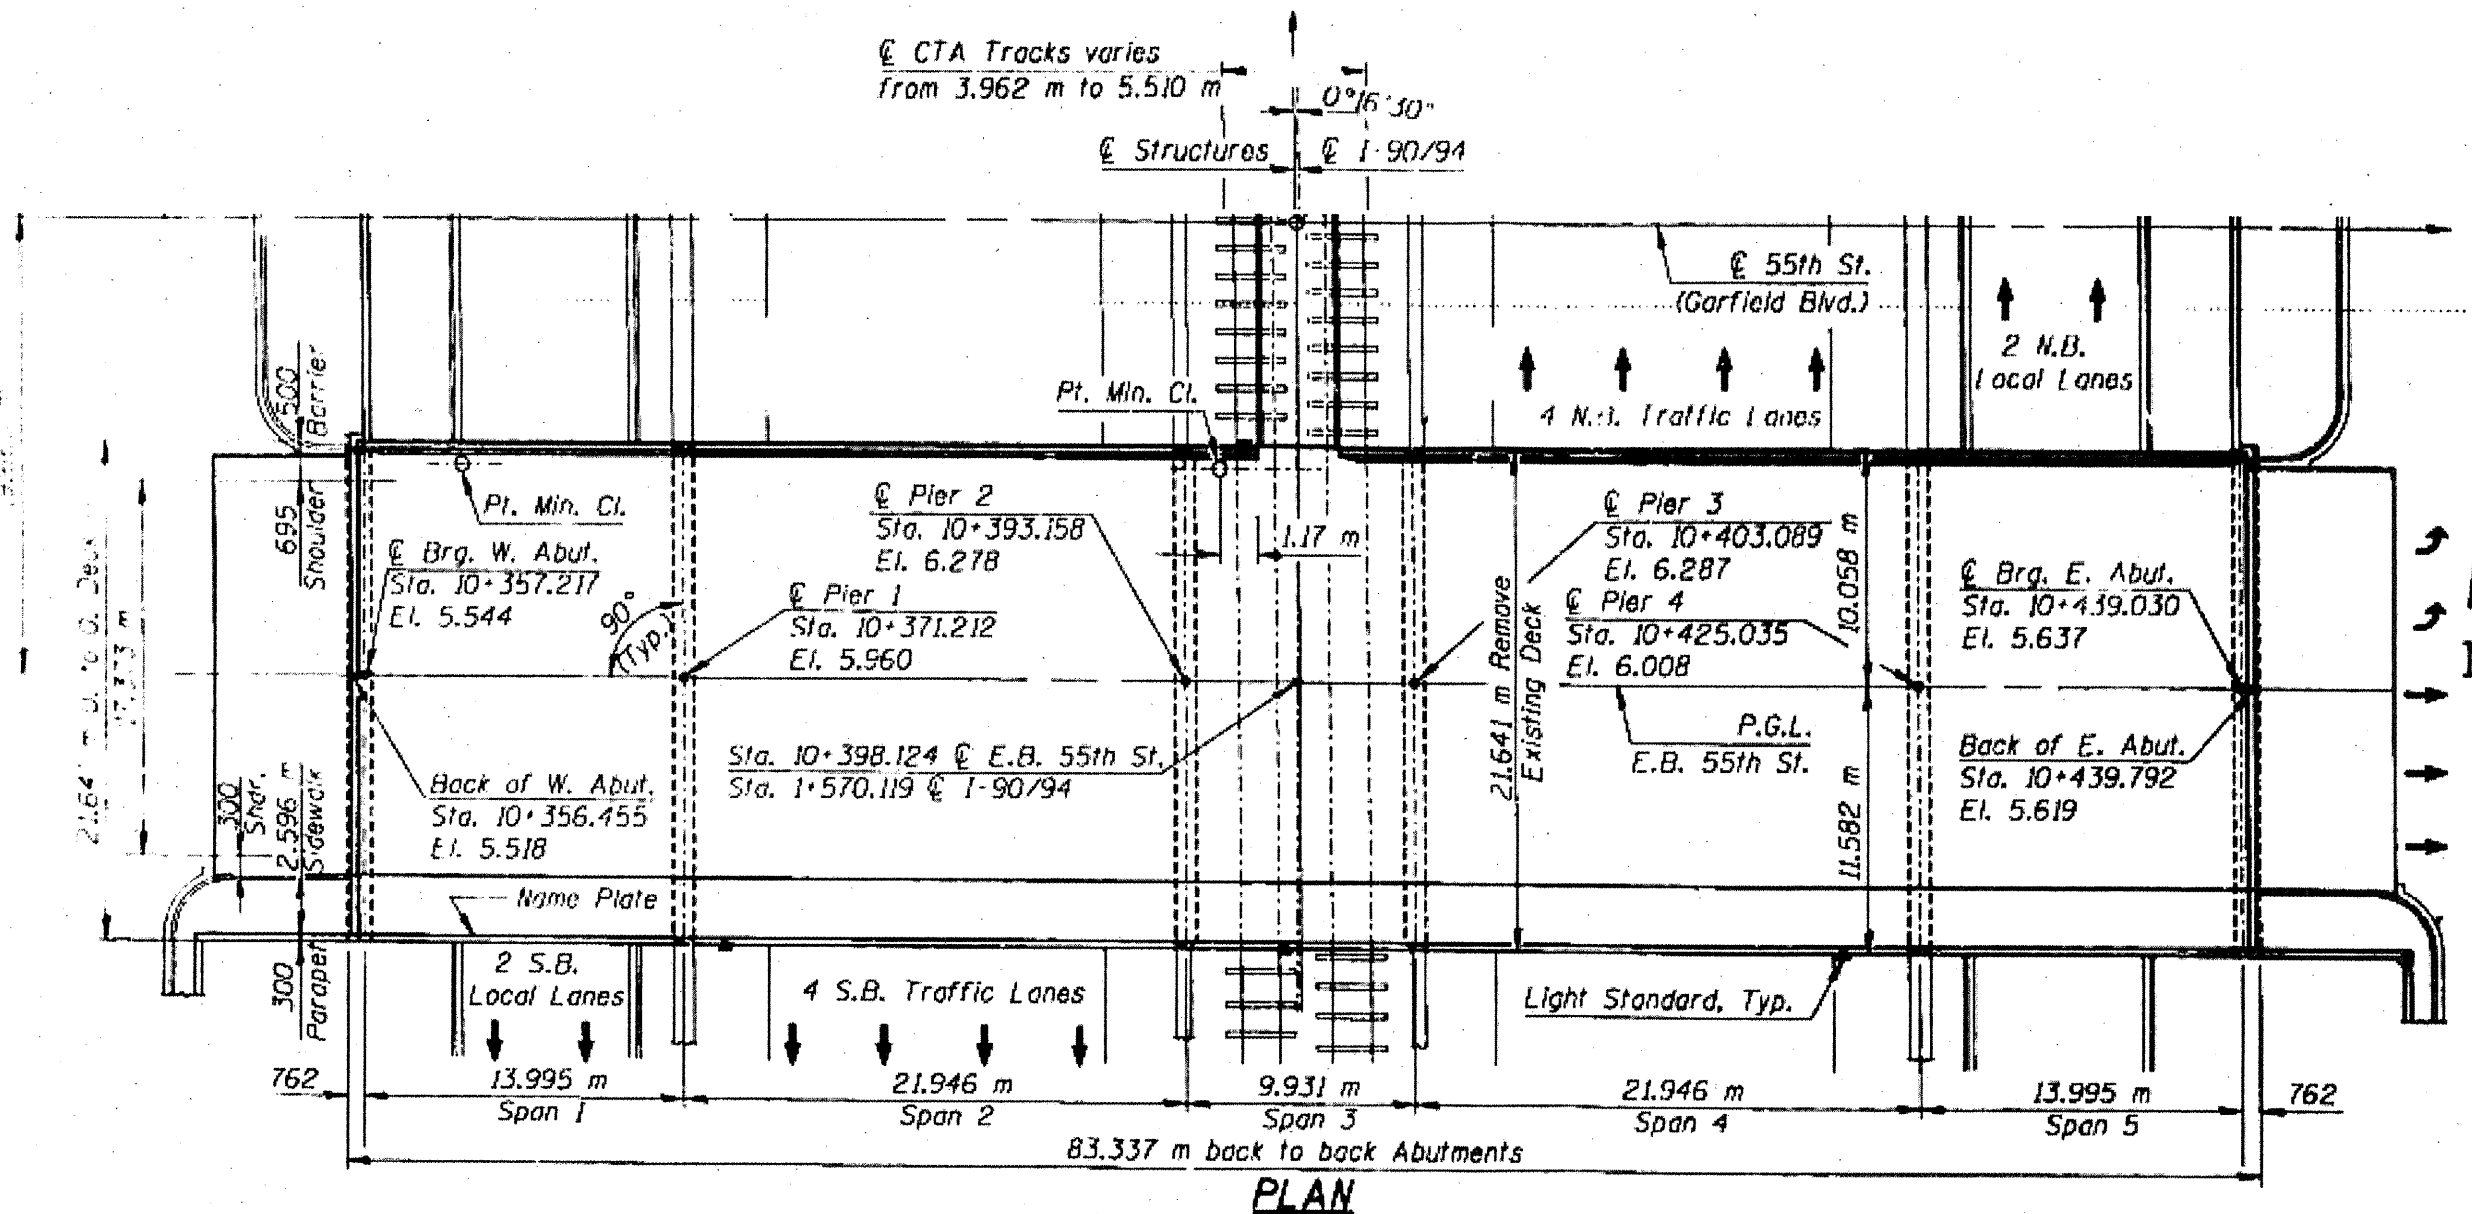

PLAN

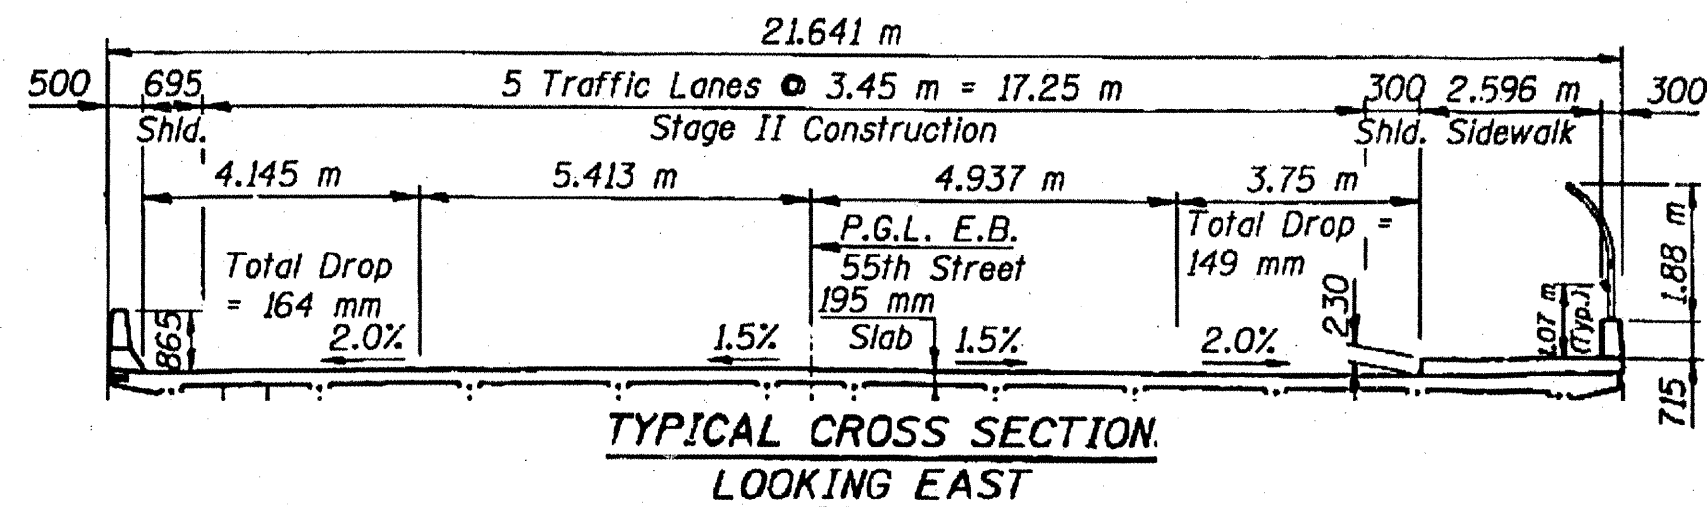

TYPICAL CROSS SECTION
LOOKING EAST

FOR
INFORMATION
ONLY

ILLINOIS DEPARTMENT OF
TRANSPORTATION
EXISTING PLANS & CROSS SECTION
LOCATION 19 (SN 016-1152)
55TH ST EB GARFIELD BLVD OVER I-90/94
SHEET 1 OF 1