



ROUTE VARIOUS	SECTION 2011-050-I	COUNTY COOK	TOTAL SHEETS 69	SHEET NUMBER 33
------------------	-----------------------	----------------	--------------------	--------------------

CONTRACT NO. 60P60

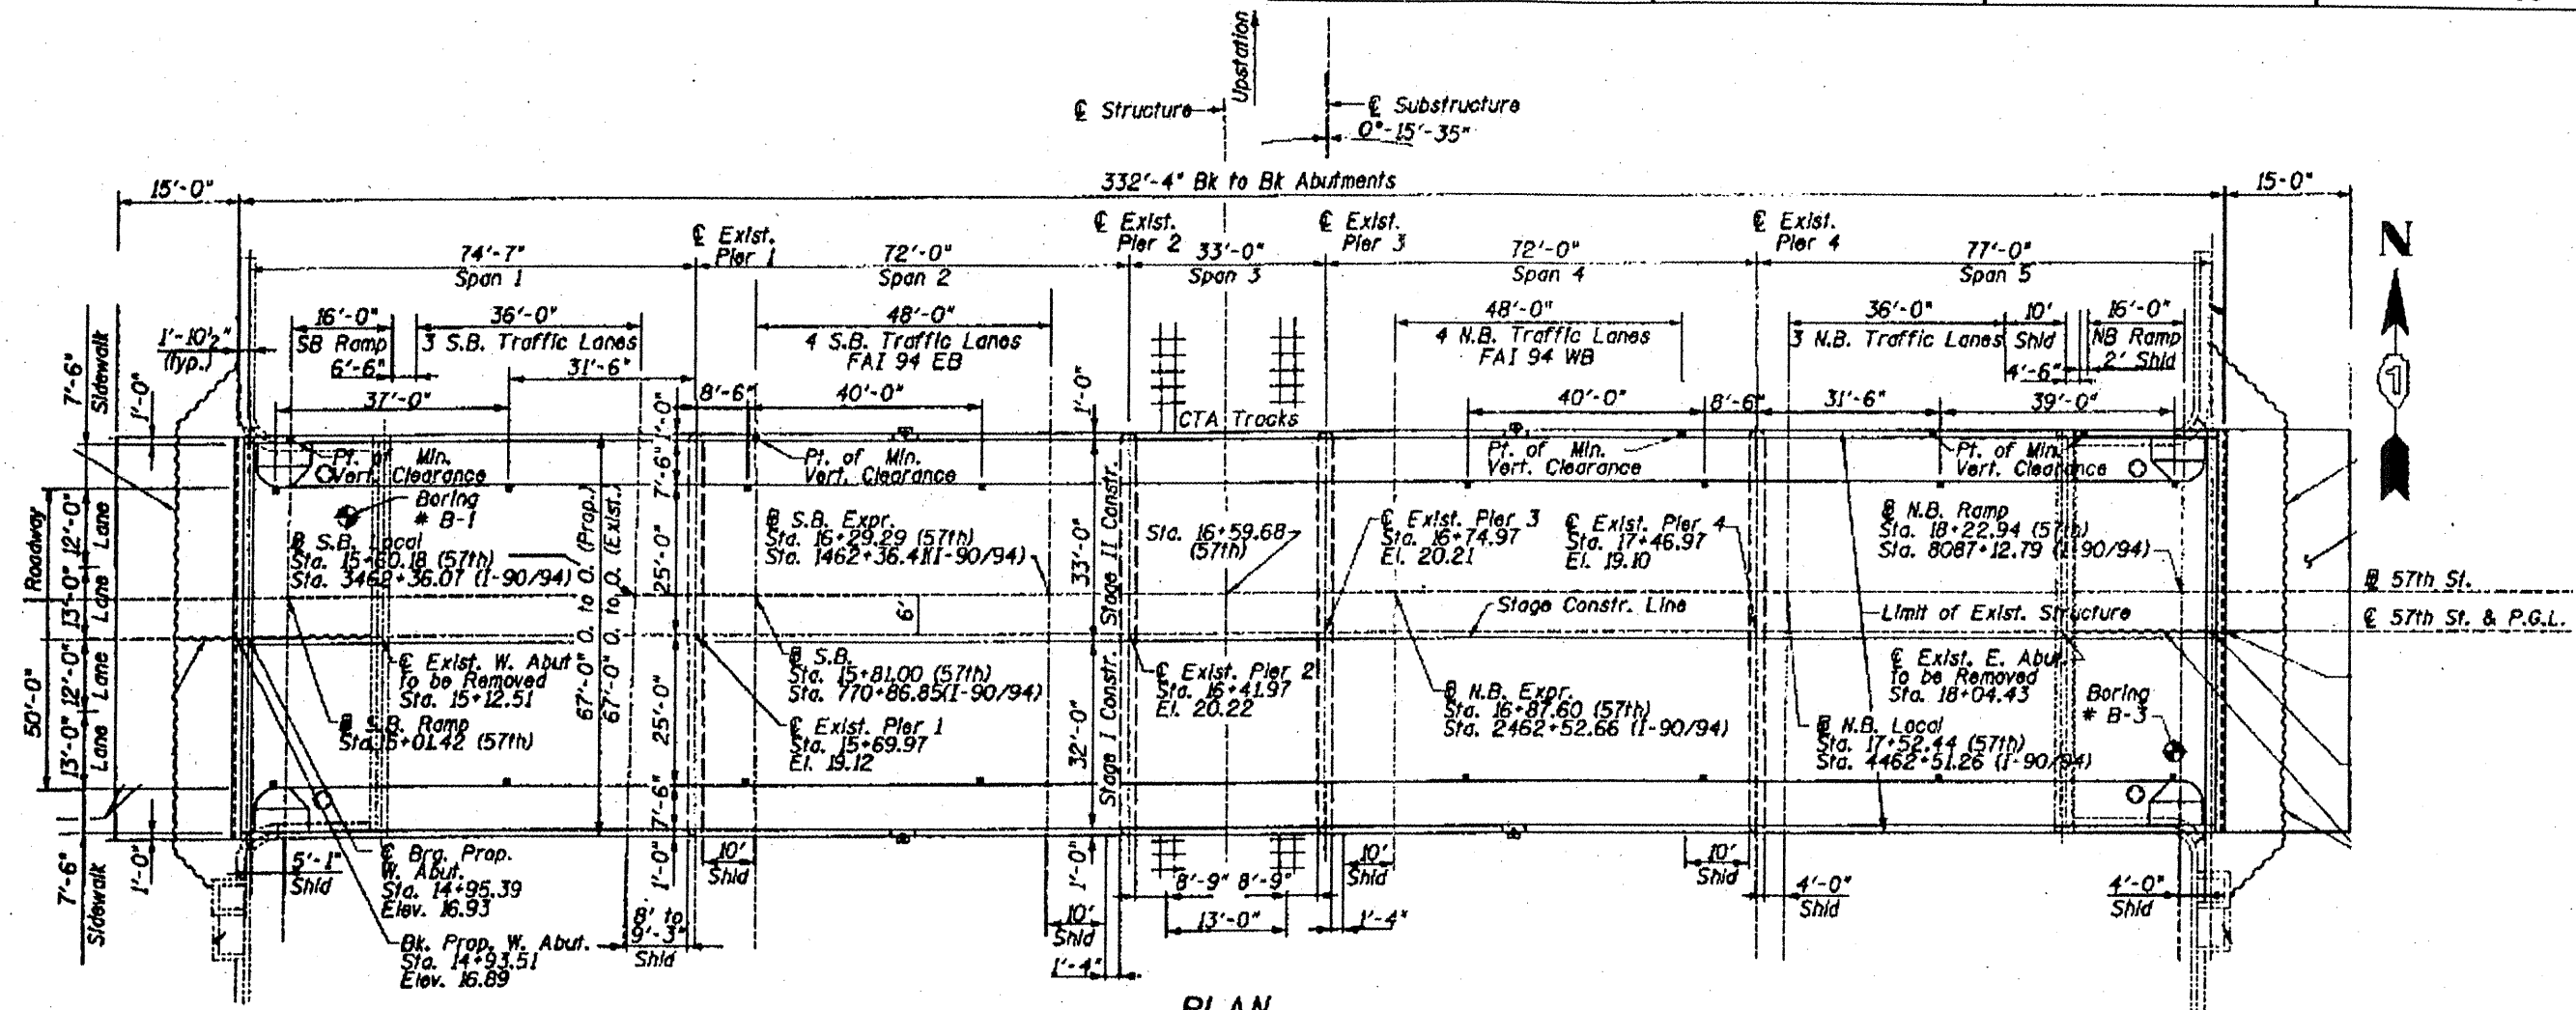

PLAN

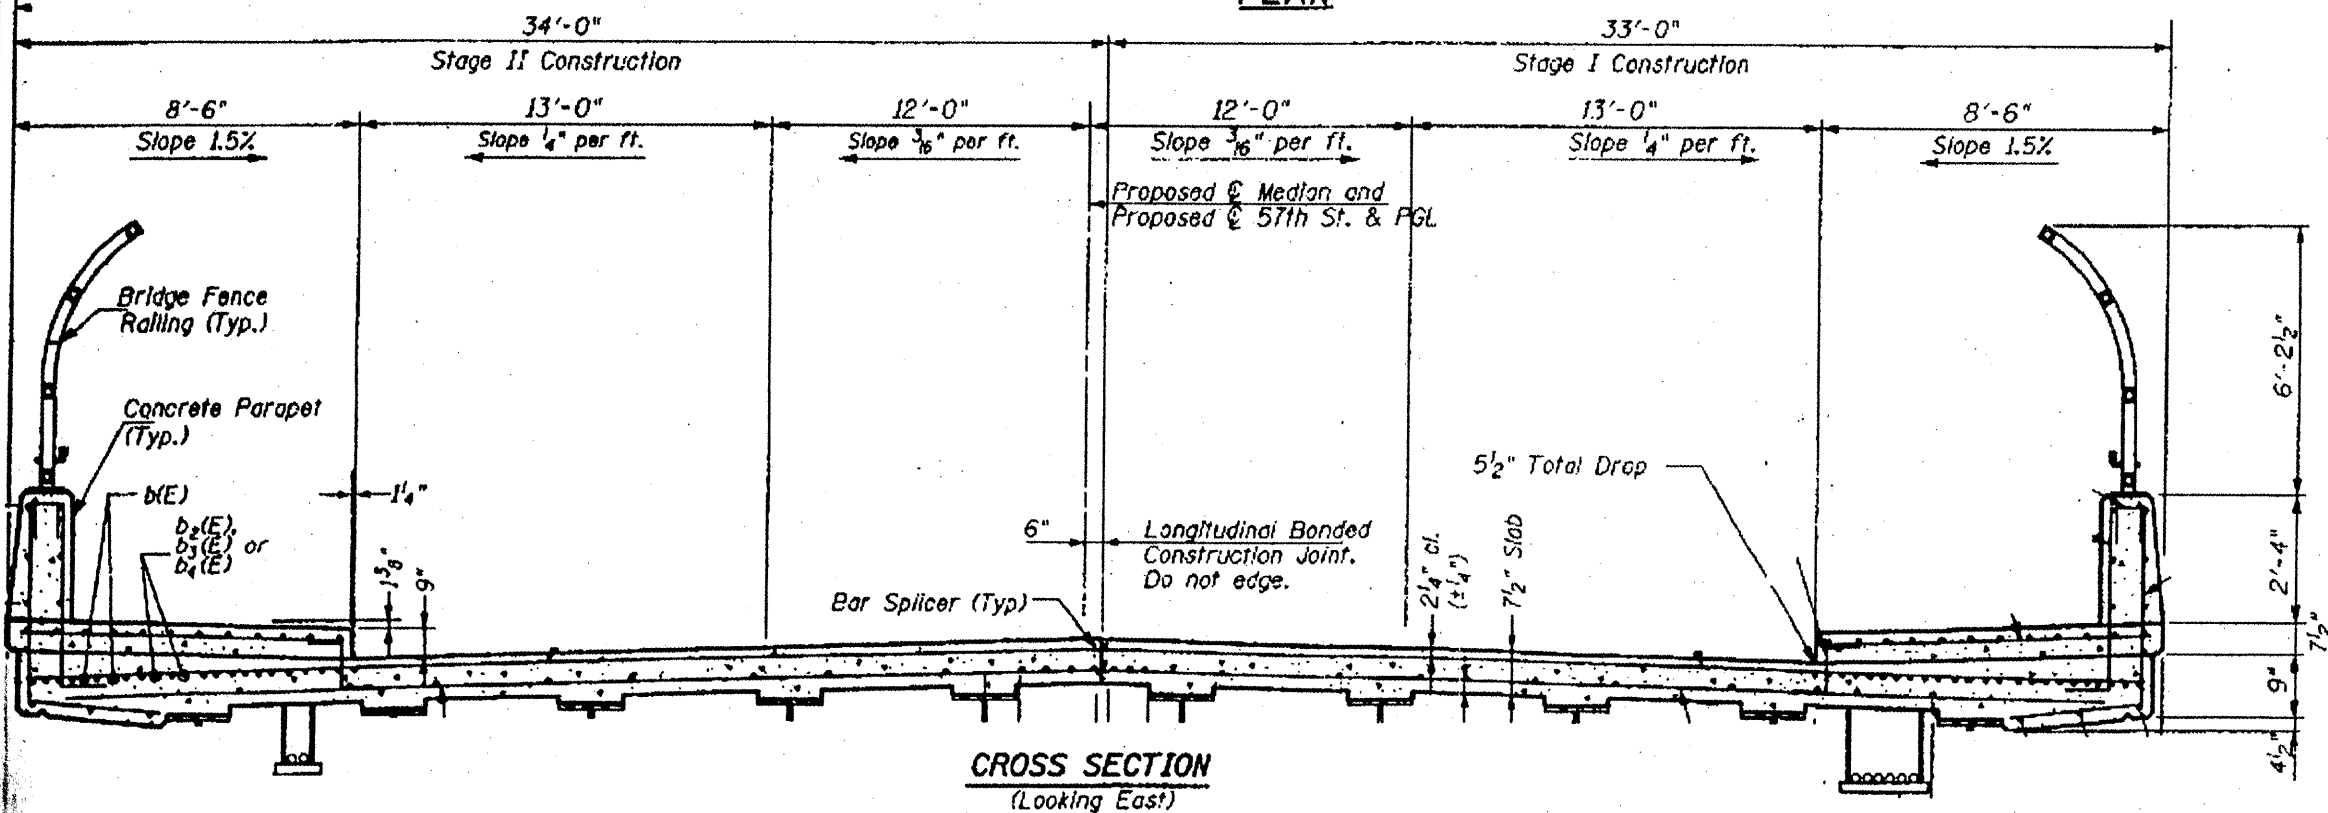

CROSS SECTION  
(Looking East)

FOR  
INFORMATION  
ONLY

ILLINOIS DEPARTMENT OF  
TRANSPORTATION  
EXISTING PLANS & CROSS SECTION  
LOCATION 20 (SN 016-1151)  
57<sup>TH</sup> ST OVER I-90/94  
SHEET 1 OF 1