



ROUTE VARIOUS	SECTION 2011-050-1	COUNTY COOK	TOTAL SHEETS 69	SHEET NUMBER 37
------------------	-----------------------	----------------	--------------------	--------------------

CONTRACT NO. 60P60

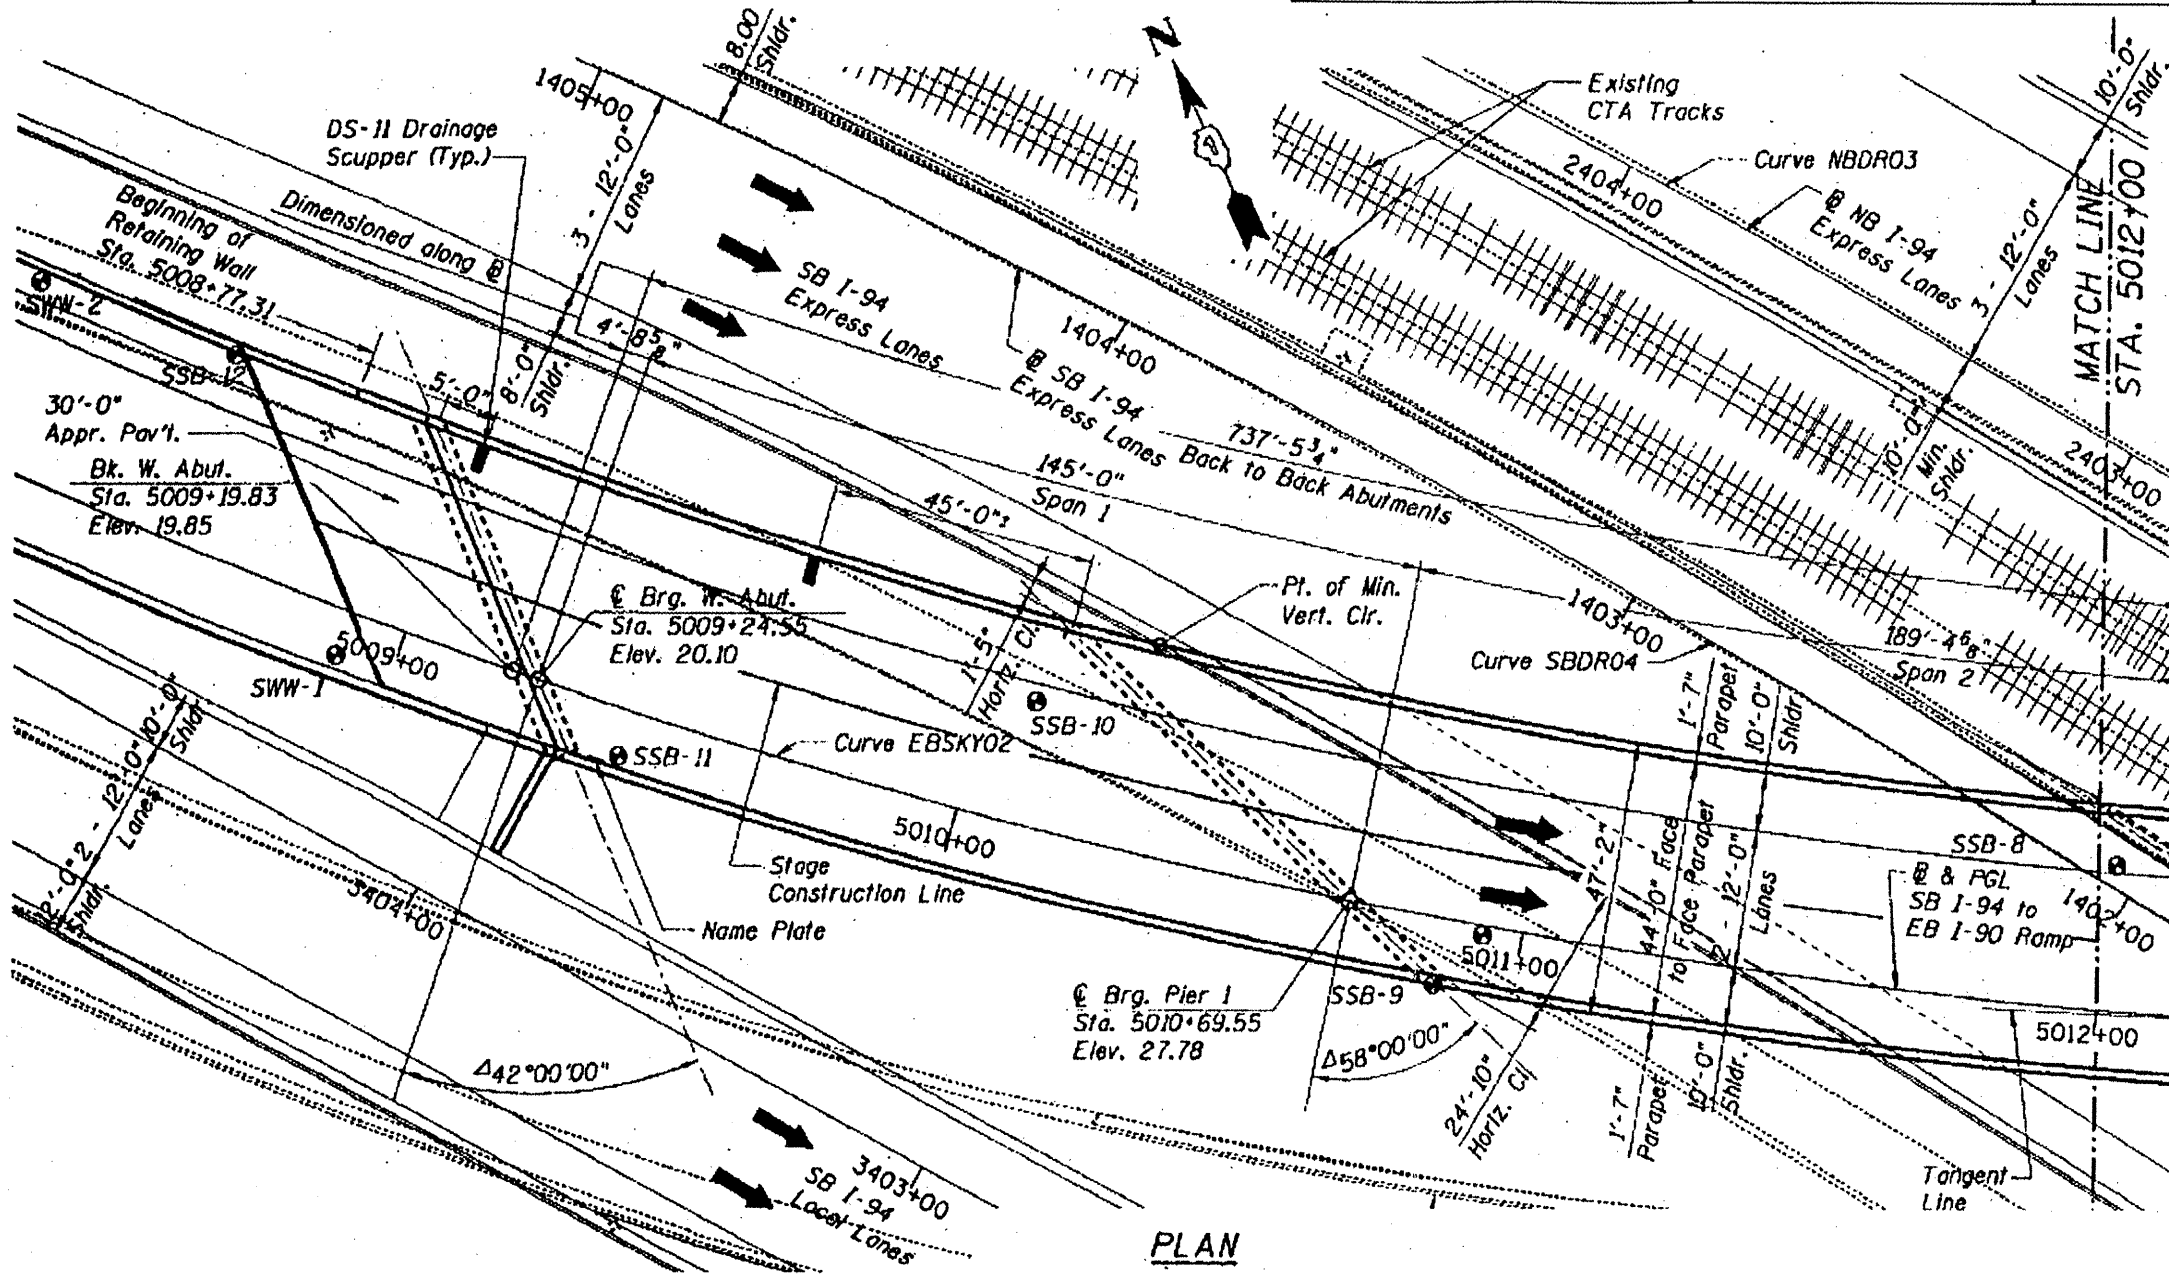

PLAN

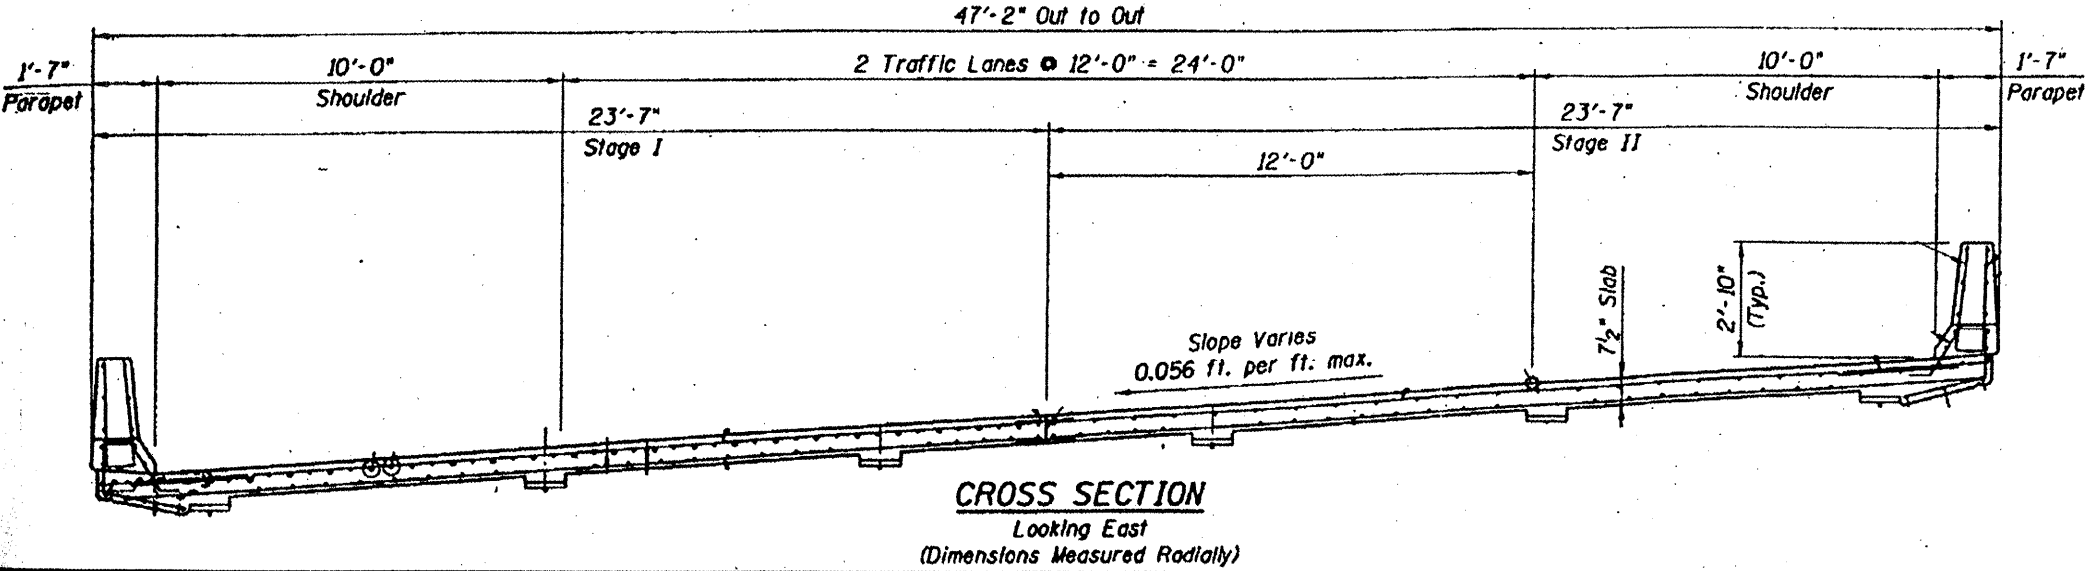

CROSS SECTION  
Looking East  
(Dimensions Measured Radially)

**FOR  
INFORMATION  
ONLY**

ILLINOIS DEPARTMENT OF  
TRANSPORTATION  
  
EXISTING PLANS & CROSS SECTION  
LOCATION 24 (SN 016-2840)  
I-90 EB SKYWAY OVER I-94  
SHEET 1 OF 2