


ROUTE VARIOUS	SECTION 2011-050-1	COUNTY COOK	TOTAL SHEETS 69	SHEET NUMBER 38
------------------	-----------------------	----------------	--------------------	--------------------

CONTRACT NO. 60P60

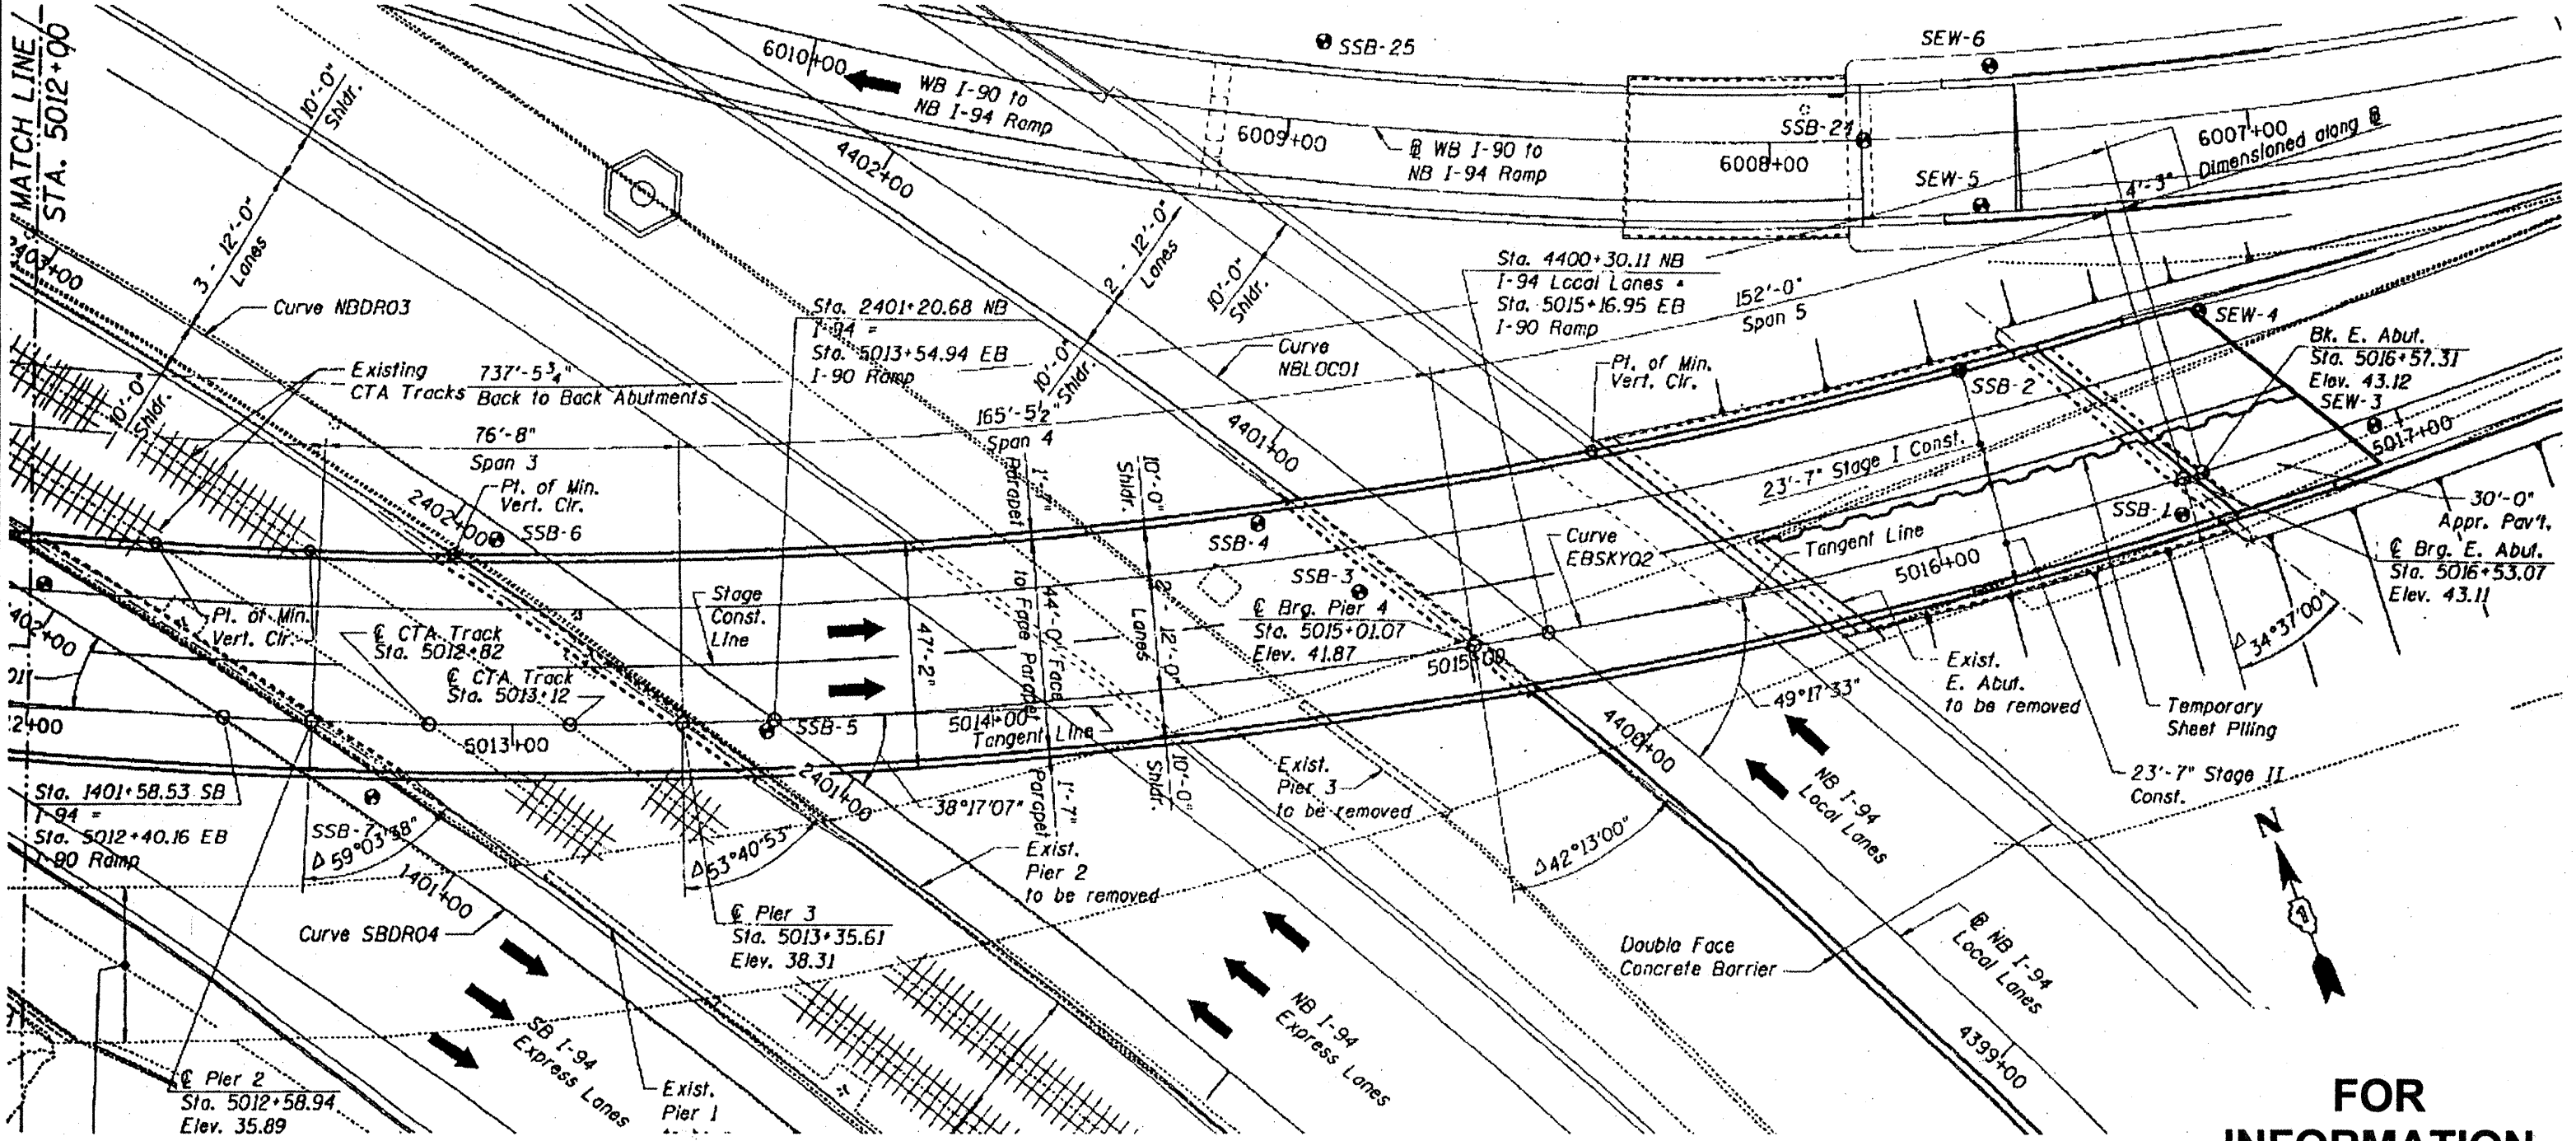

PLAN

**FOR
INFORMATION
ONLY**

ILLINOIS DEPARTMENT OF
TRANSPORTATION

EXISTING PLANS & CROSS SECTION
LOCATION 24 (SN 016-2840)
I-90 EB SKYWAY OVER I-94
SHEET 2 OF 2