



ROUTE VARIOUS	SECTION 2011-050-1	COUNTY COOK	TOTAL SHEETS 69	SHEET NUMBER 39
------------------	-----------------------	----------------	--------------------	--------------------

CONTRACT NO. 60P60

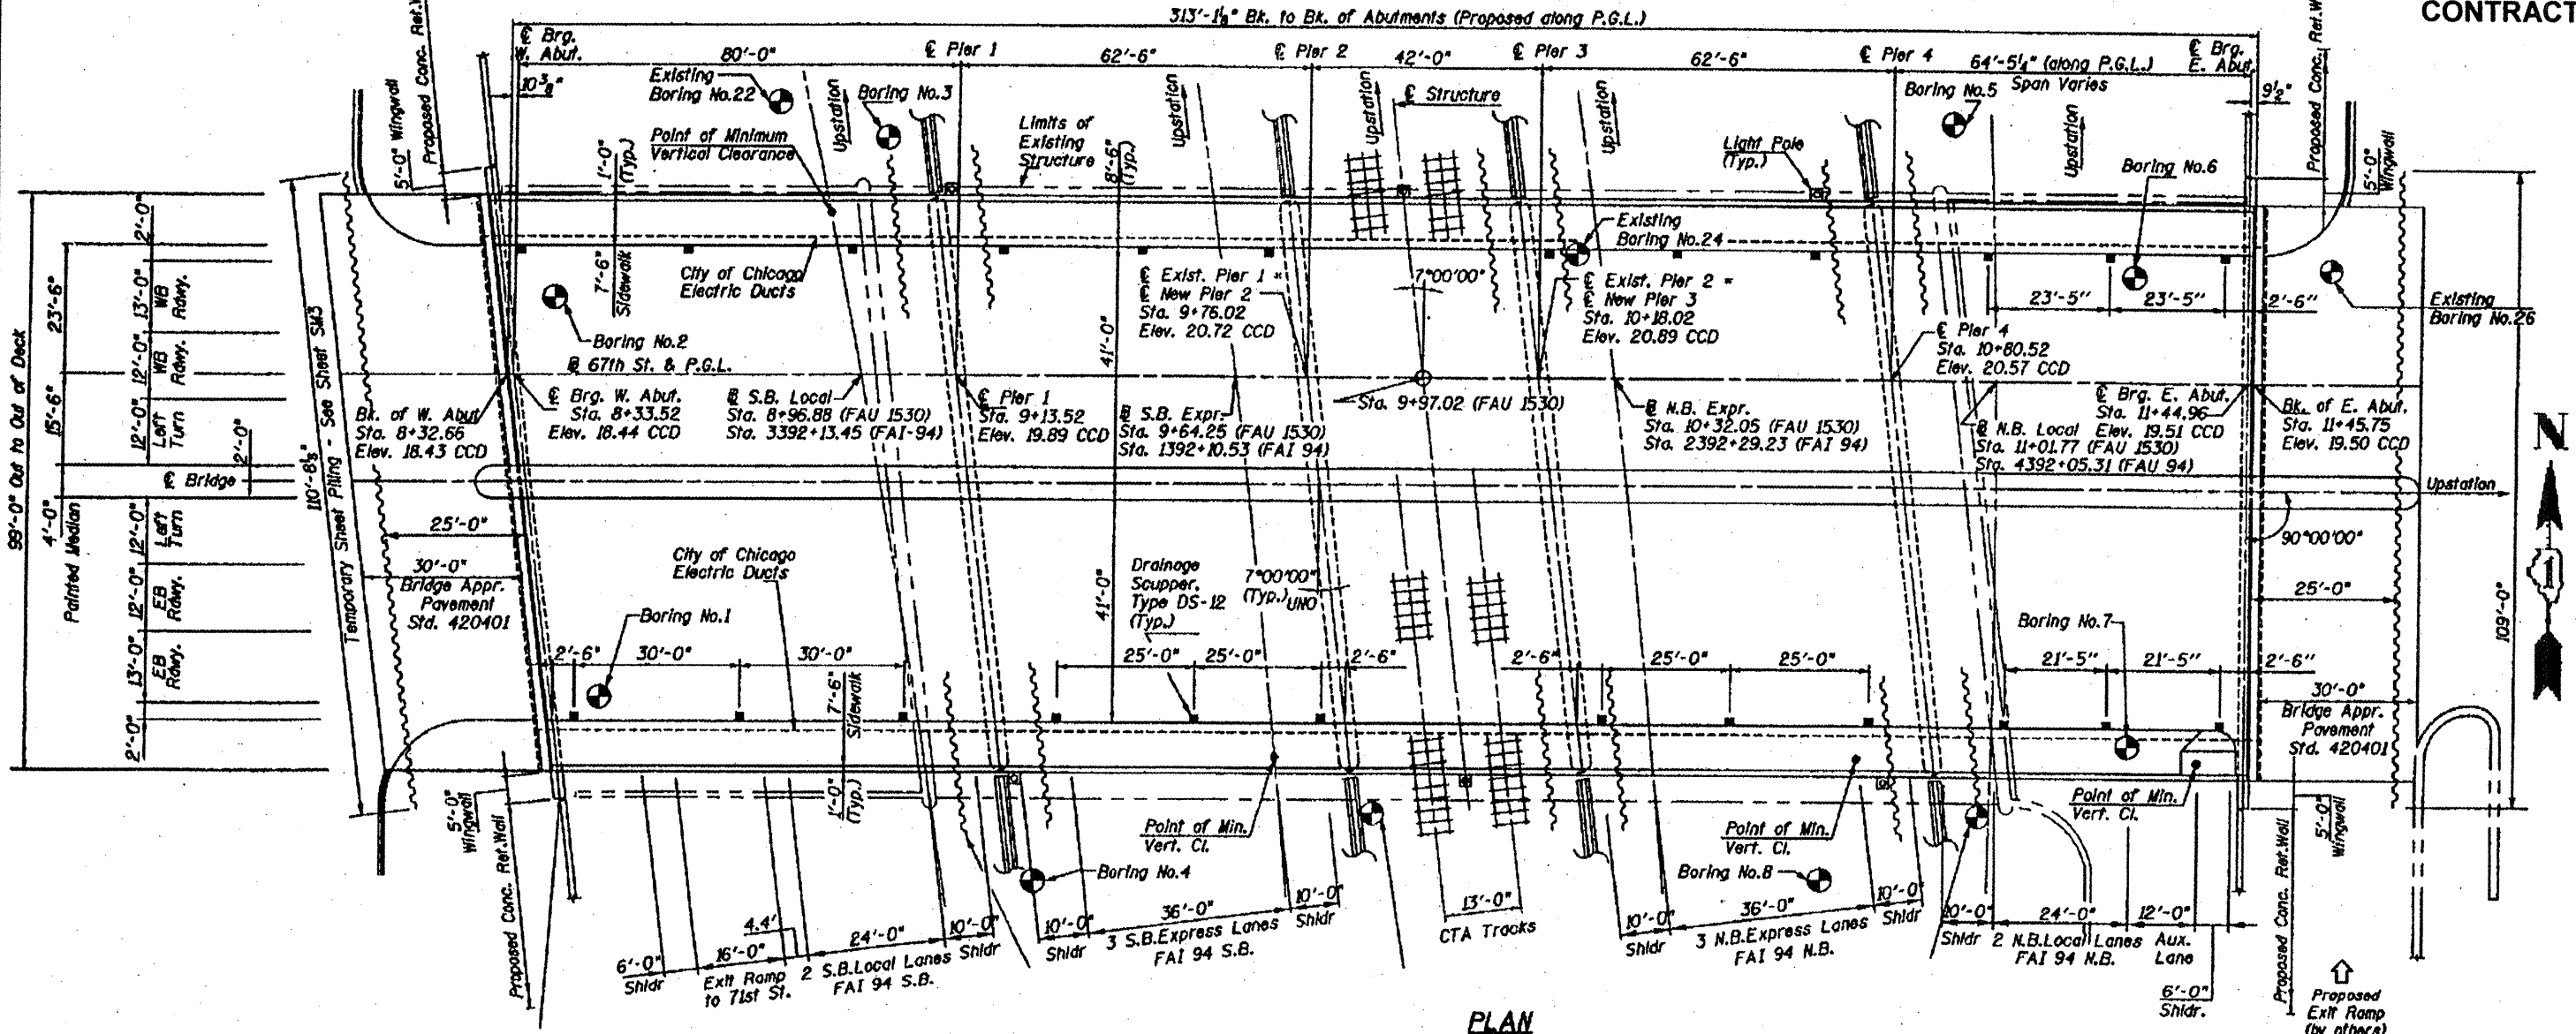

PLAN

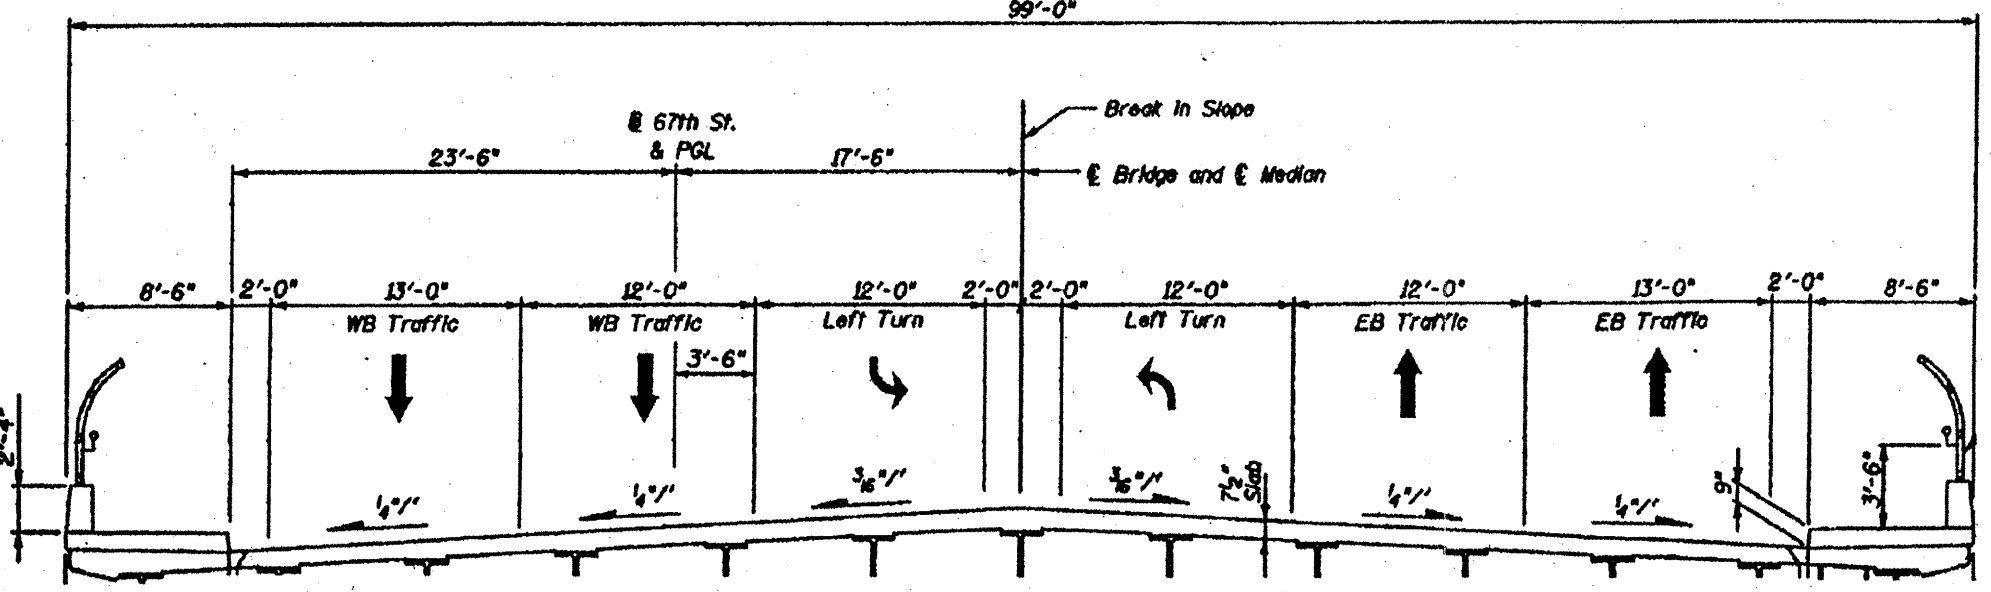

PROPOSED TYPICAL CROSS SECTION

FOR INFORMATION ONLY

ILLINOIS DEPARTMENT OF TRANSPORTATION

EXISTING PLANS & CROSS SECTION LOCATION 25 (SN 016-1147) 67<sup>TH</sup> ST (MARQUETTE RD) OVER I-94 SHEET 1 OF 1