



ROUTE VARIOUS	SECTION 2011-050-1	COUNTY COOK	TOTAL SHEETS 69	SHEET NUMBER 41
------------------	-----------------------	----------------	-----------------------	-----------------------

CONTRACT NO. 60P60

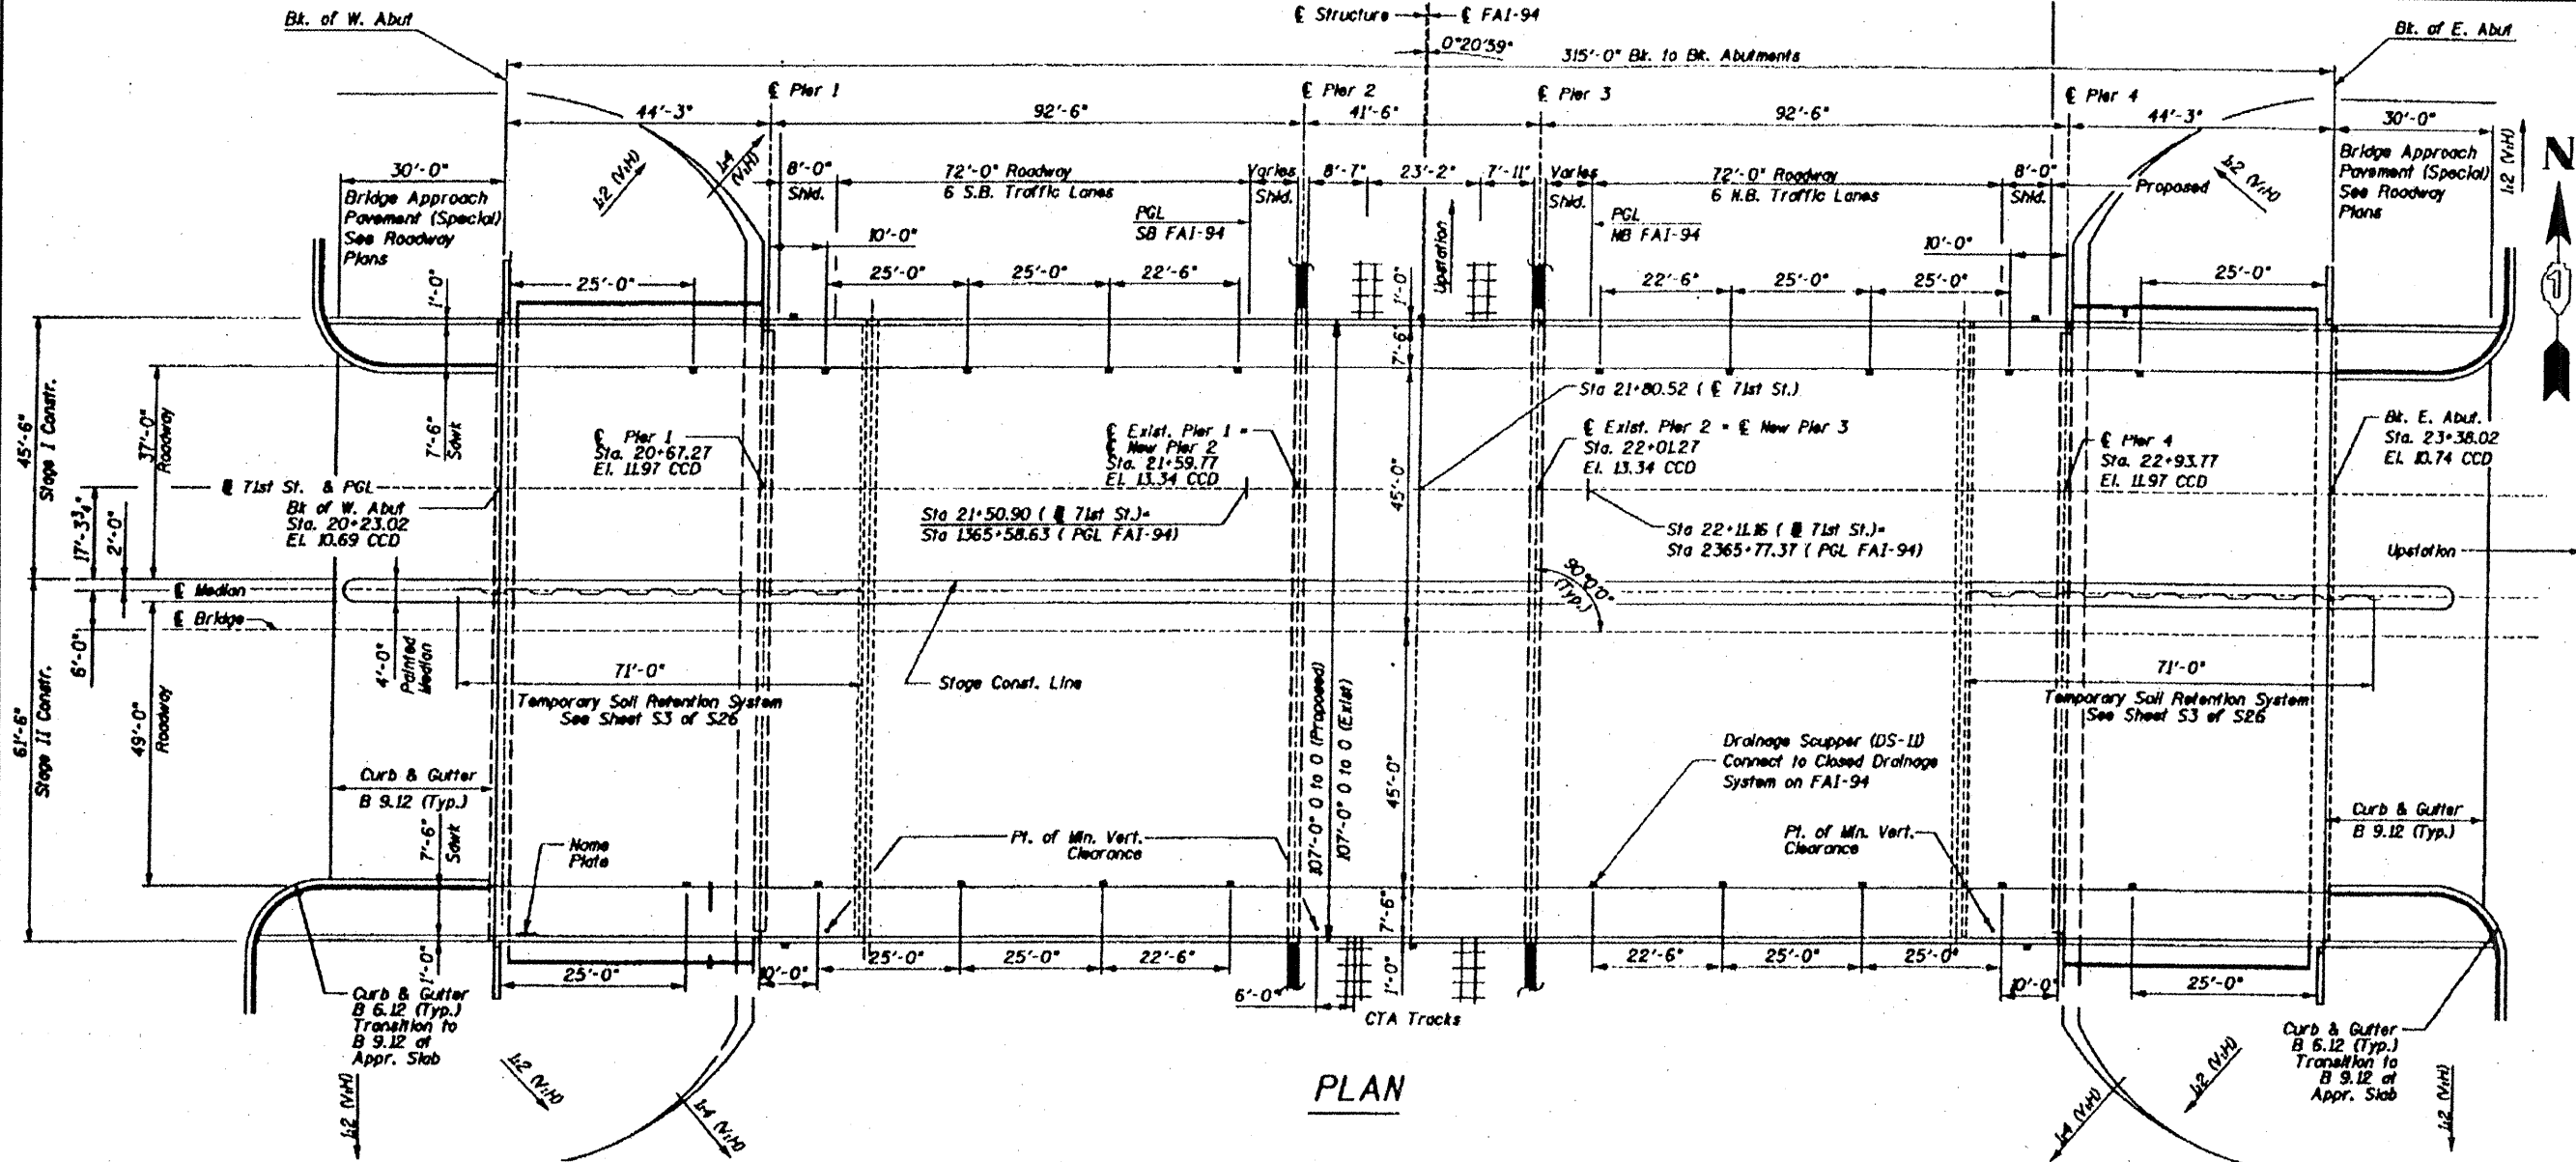

PLAN

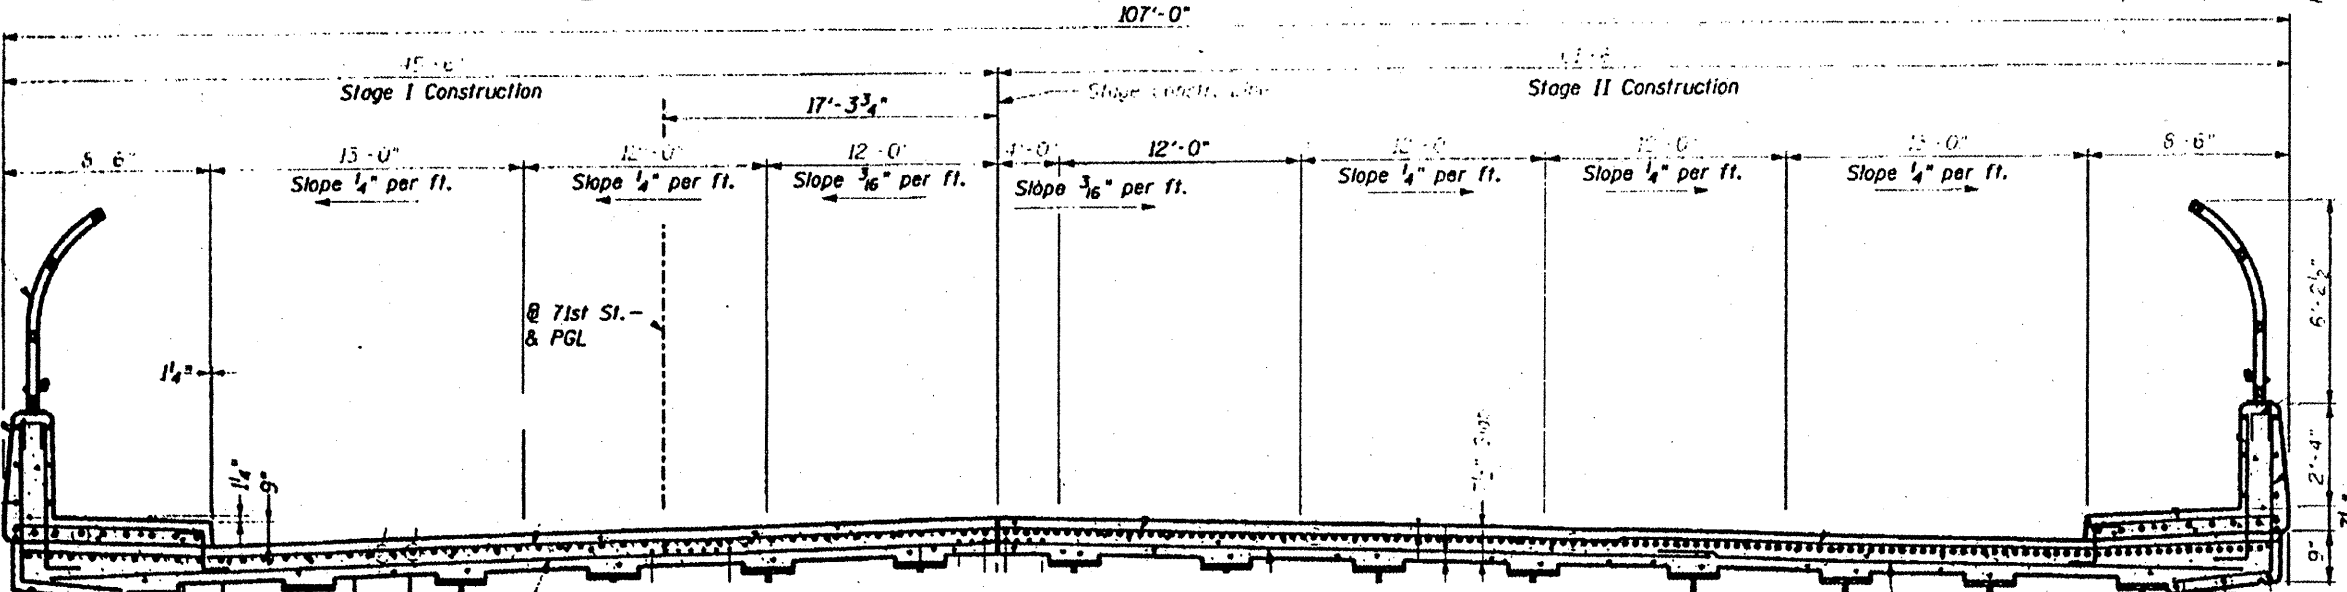

CROSS SECTION  
(Looking East)

**FOR  
INFORMATION  
ONLY**

ILLINOIS DEPARTMENT OF  
TRANSPORTATION

EXISTING PLANS & CROSS SECTION  
LOCATION 27 (SN 016-1146)  
71<sup>ST</sup> ST OVER I-94  
SHEET 1 OF 1