
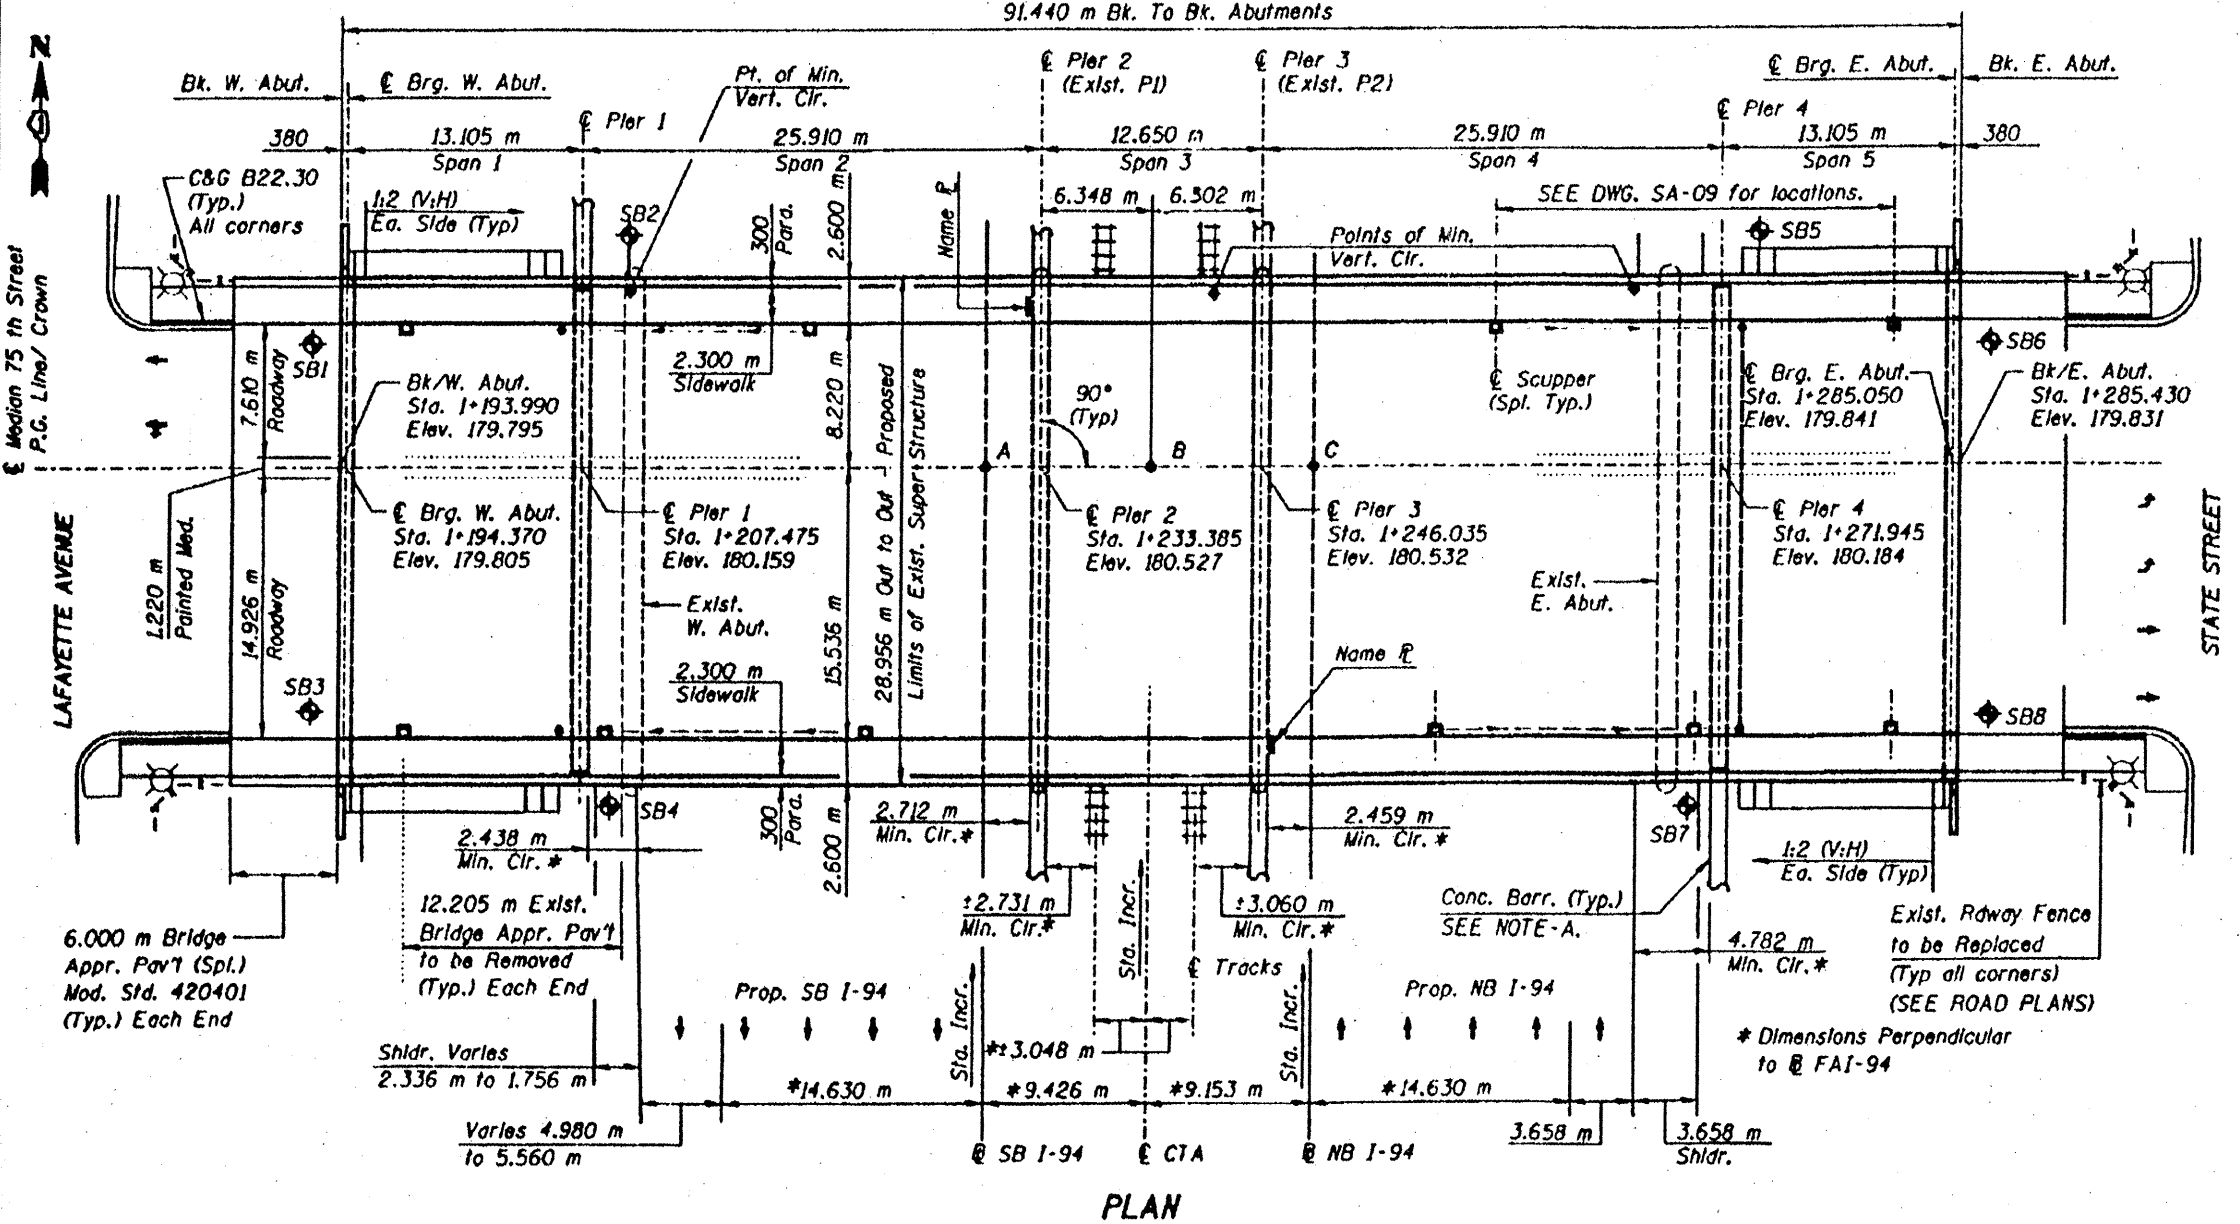


ROUTE VARIOUS	SECTION 2011-050-I	COUNTY COOK	TOTAL SHEETS 69	SHEET NUMBER 42
------------------	-----------------------	----------------	-----------------------	-----------------------

CONTRACT NO. 60P60

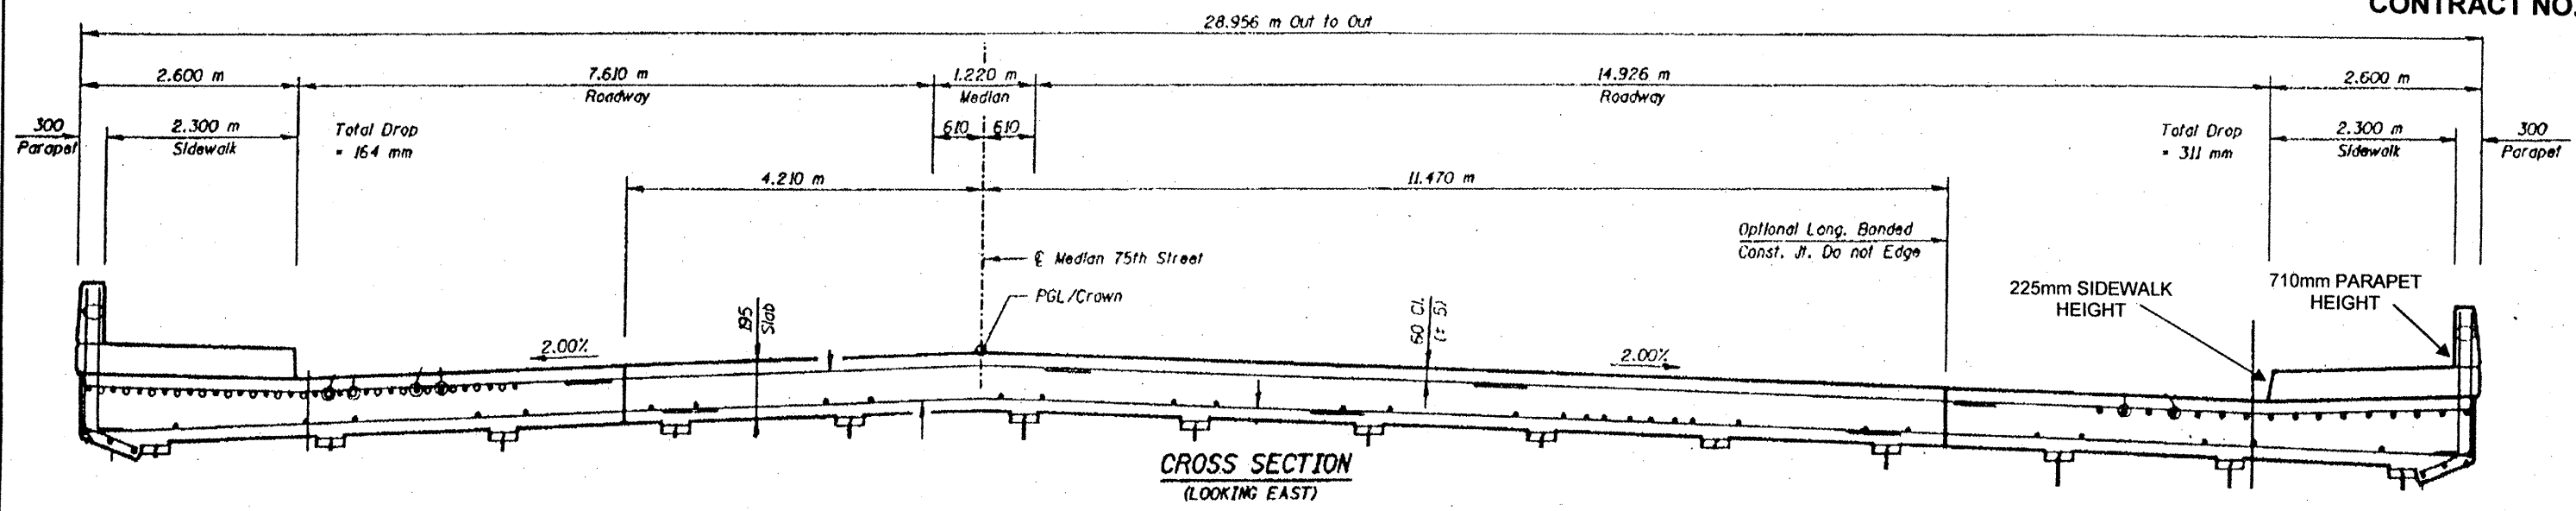

**FOR  
INFORMATION  
ONLY**

**ILLINOIS DEPARTMENT OF  
TRANSPORTATION**

**EXISTING PLANS & CROSS SECTION  
LOCATION 28 (SN 016-1145)  
75<sup>TH</sup> ST OVER I-94  
SHEET 1 OF 1**