
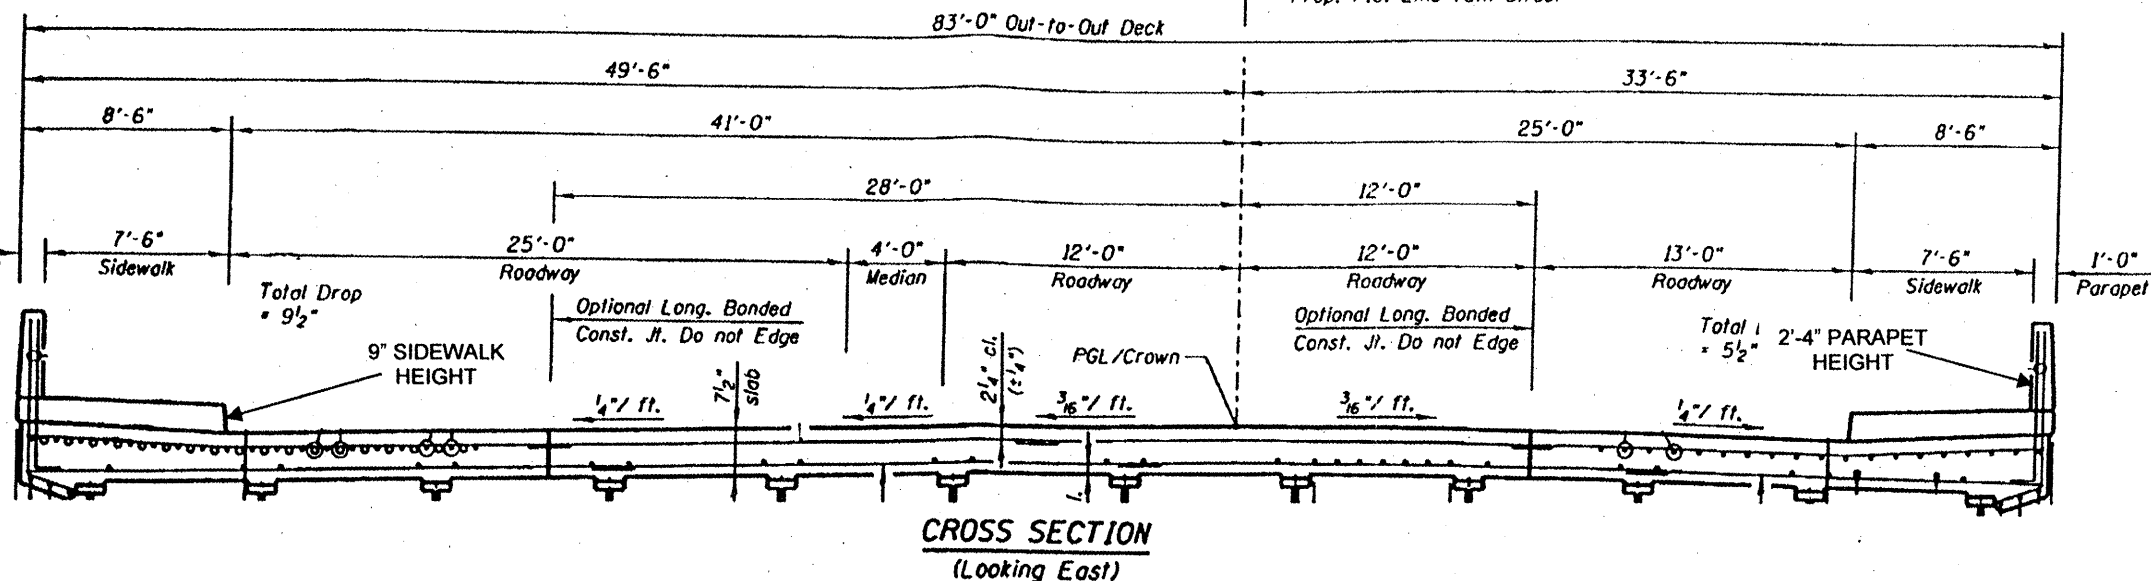


ROUTE	SECTION	COUNTY	TOTAL SHEETS	SHEET NUMBER
VARIOUS	2011-050-1	COOK	69	43

CONTRACT NO. 60P60

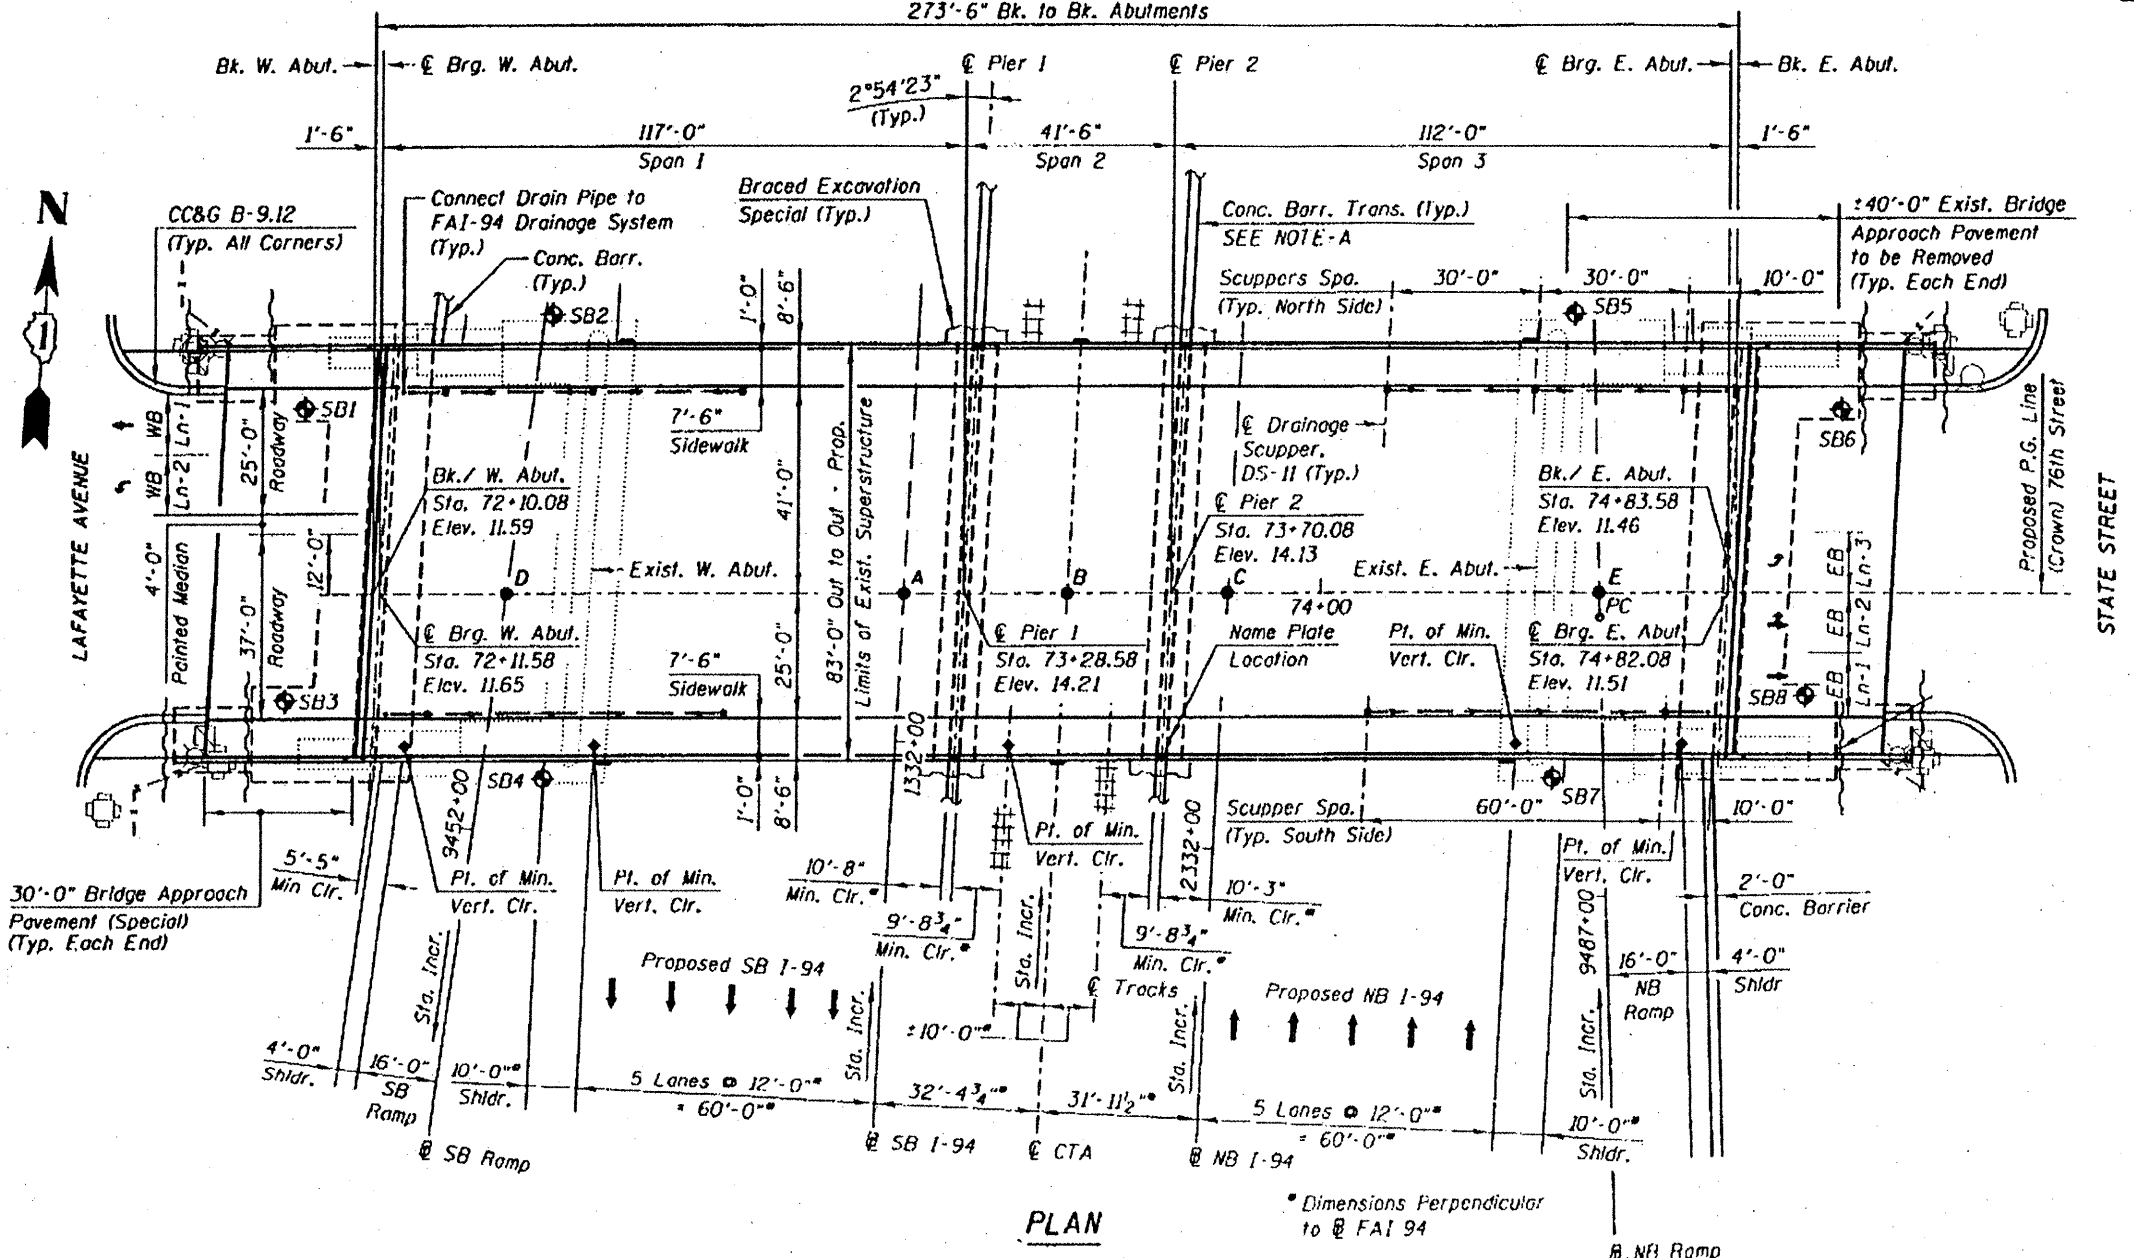

**FOR
INFORMATION
ONLY**

**ILLINOIS DEPARTMENT OF
TRANSPORTATION**

**EXISTING PLANS & CROSS SECTION
LOCATION 29 (SN 016-2850)
76TH ST OVER I-94
SHEET 1 OF 1**