
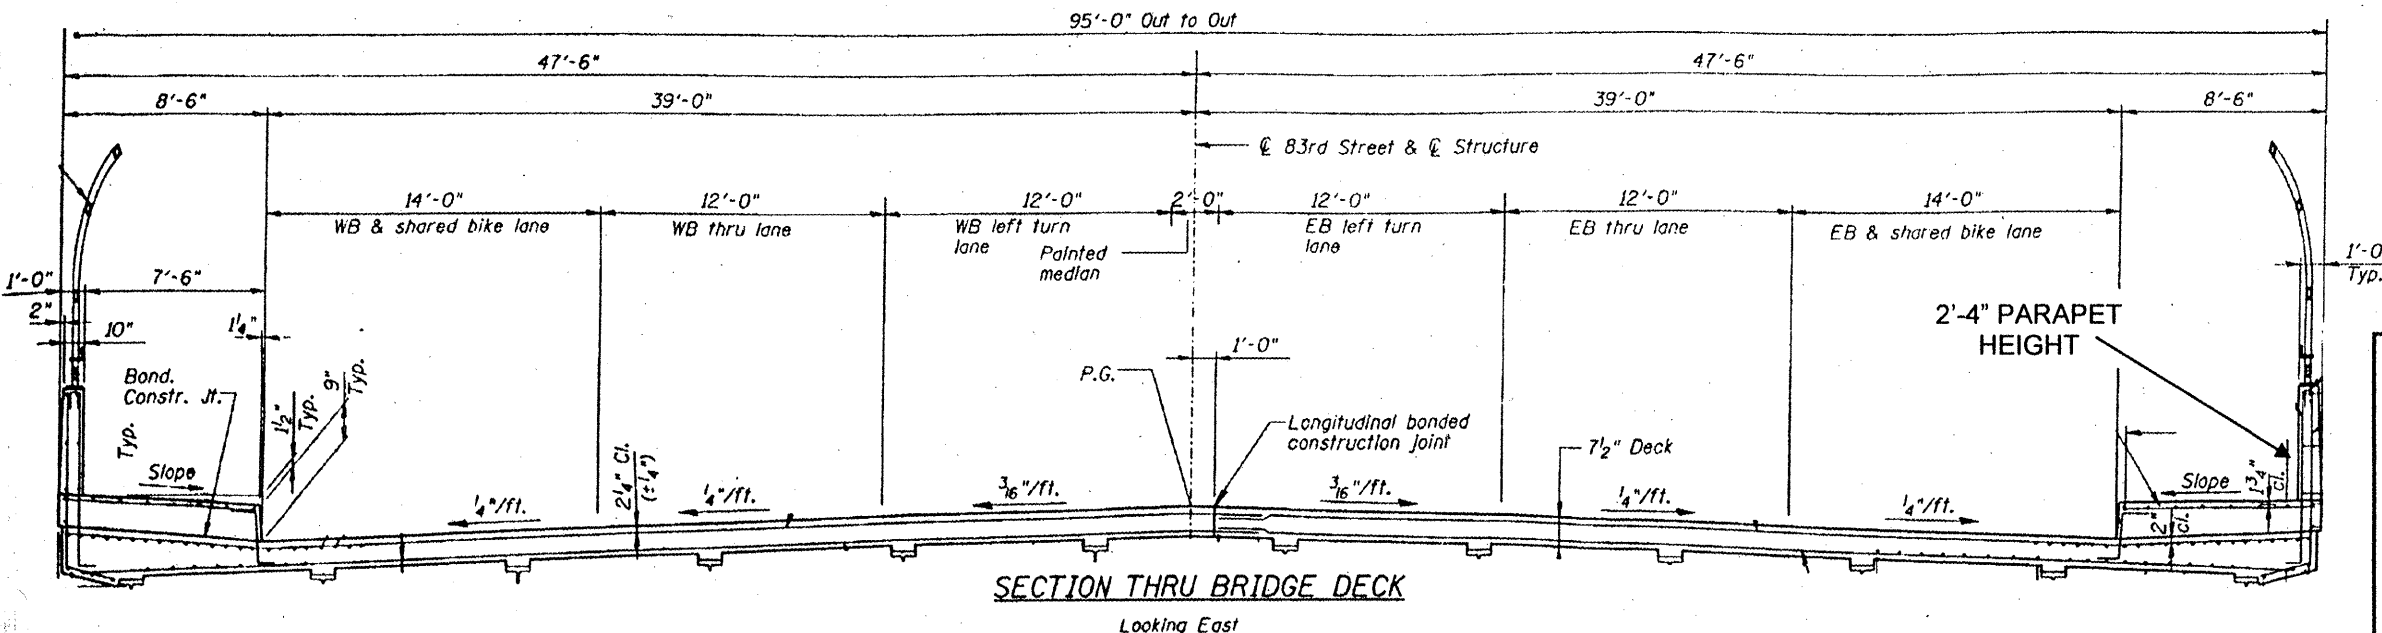


ROUTE VARIOUS	SECTION 2011-050-1	COUNTY COOK	TOTAL SHEETS 69	SHEET NUMBER 45
------------------	-----------------------	----------------	-----------------------	-----------------------

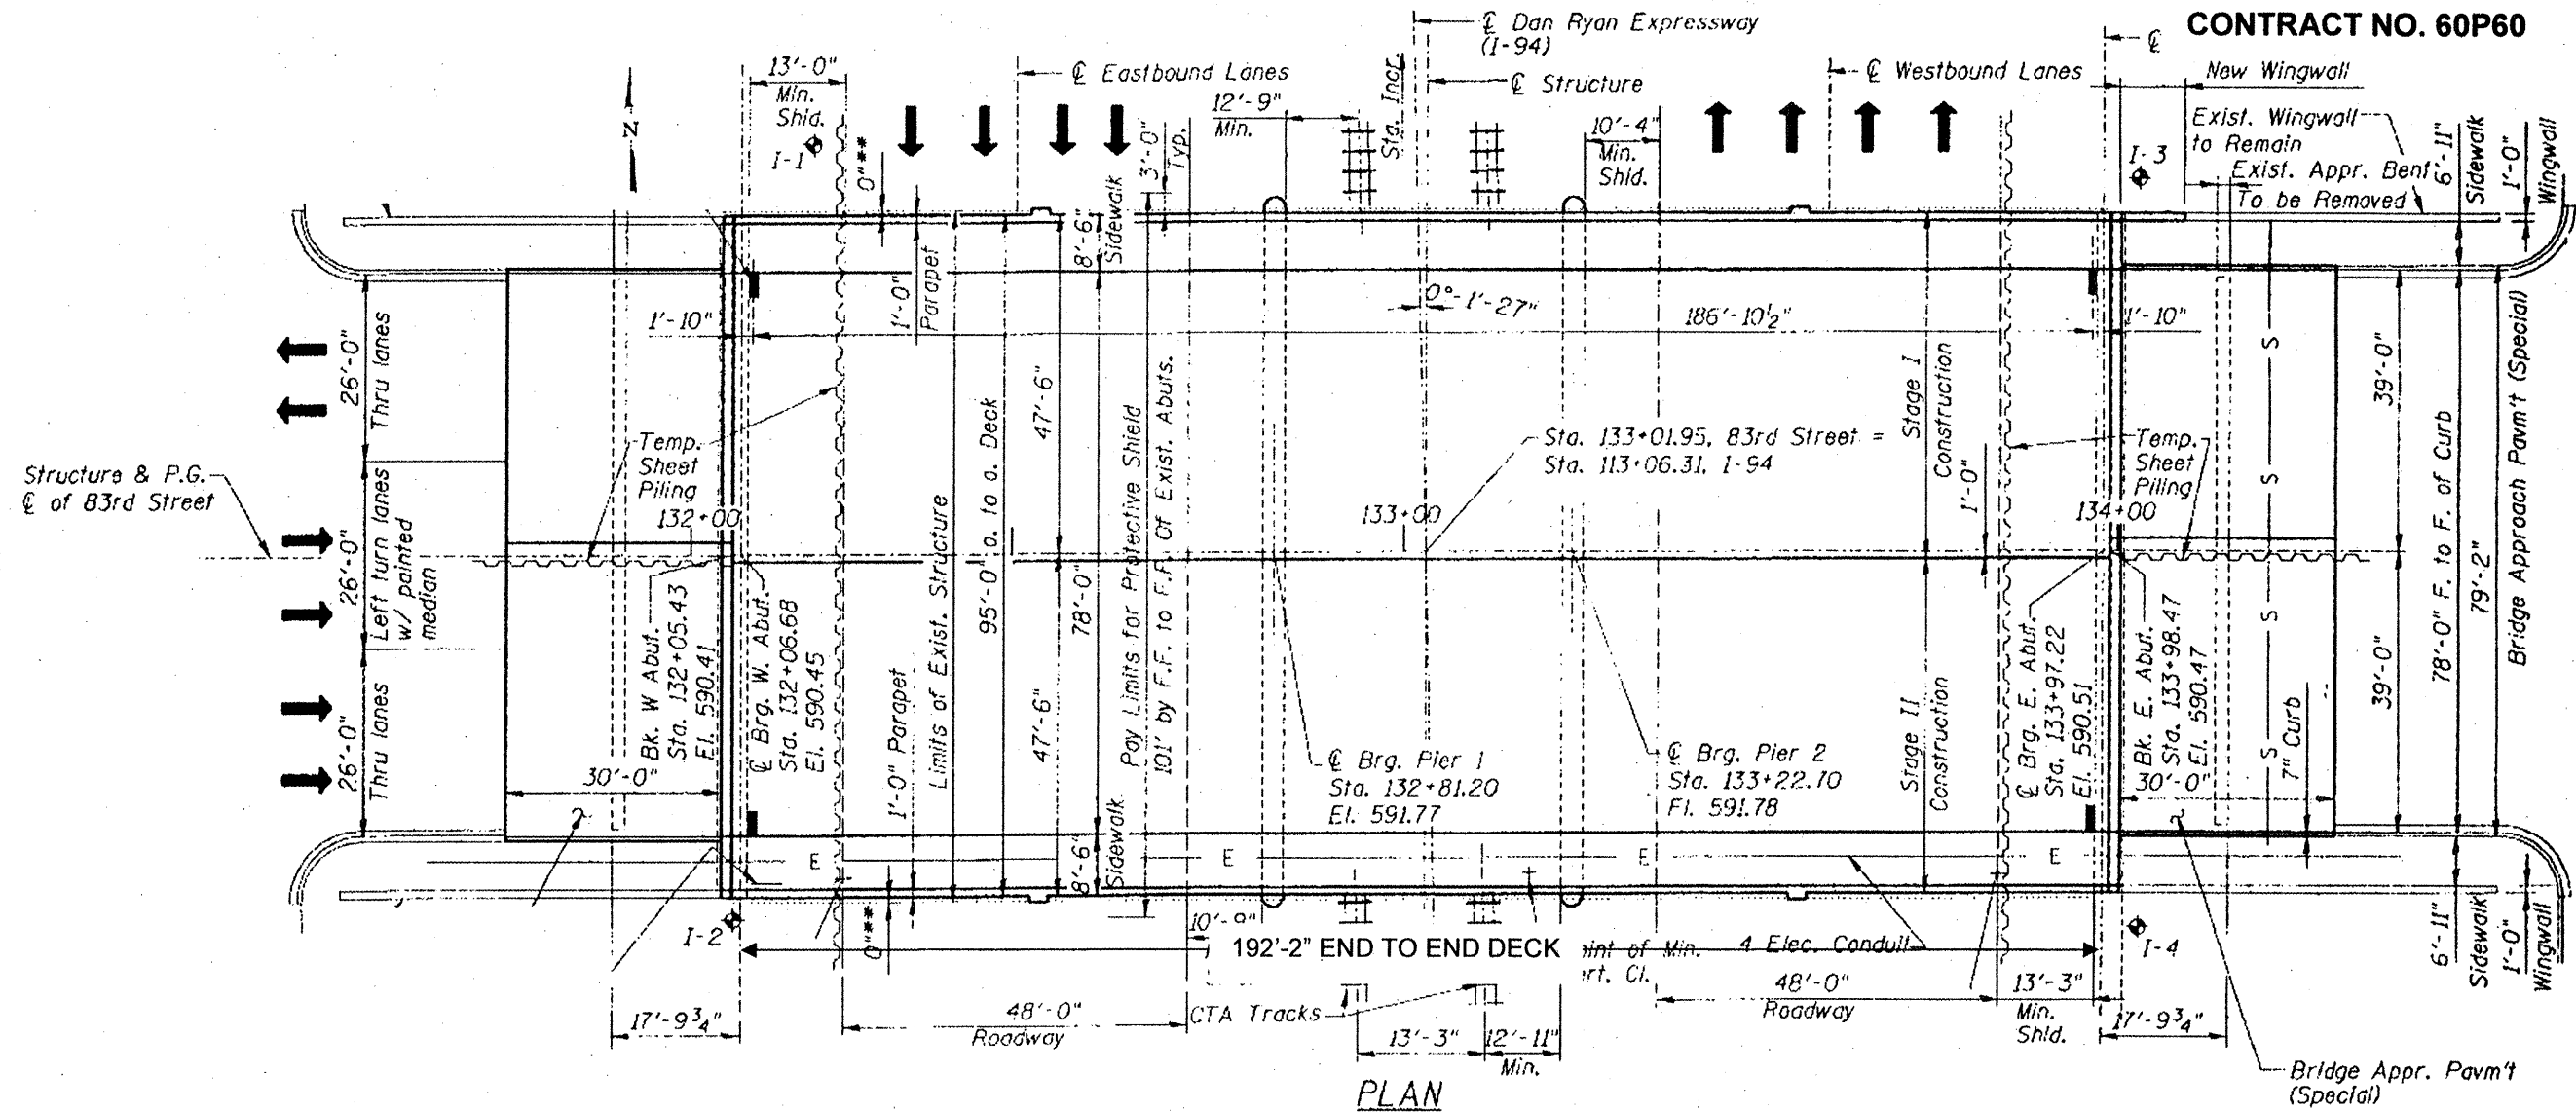

**FOR  
INFORMATION  
ONLY**

**ILLINOIS DEPARTMENT OF  
TRANSPORTATION**

**EXISTING PLANS & CROSS SECTION  
LOCATION 31 (SN 016-1143)  
83<sup>RD</sup> ST OVER I-94  
SHEET 1 OF 1**