



ROUTE	SECTION	COUNTY	TOTAL SHEETS	SHEET NUMBER
VARIOUS	2011-050-1	COOK	69	47

CONTRACT NO. 60P60

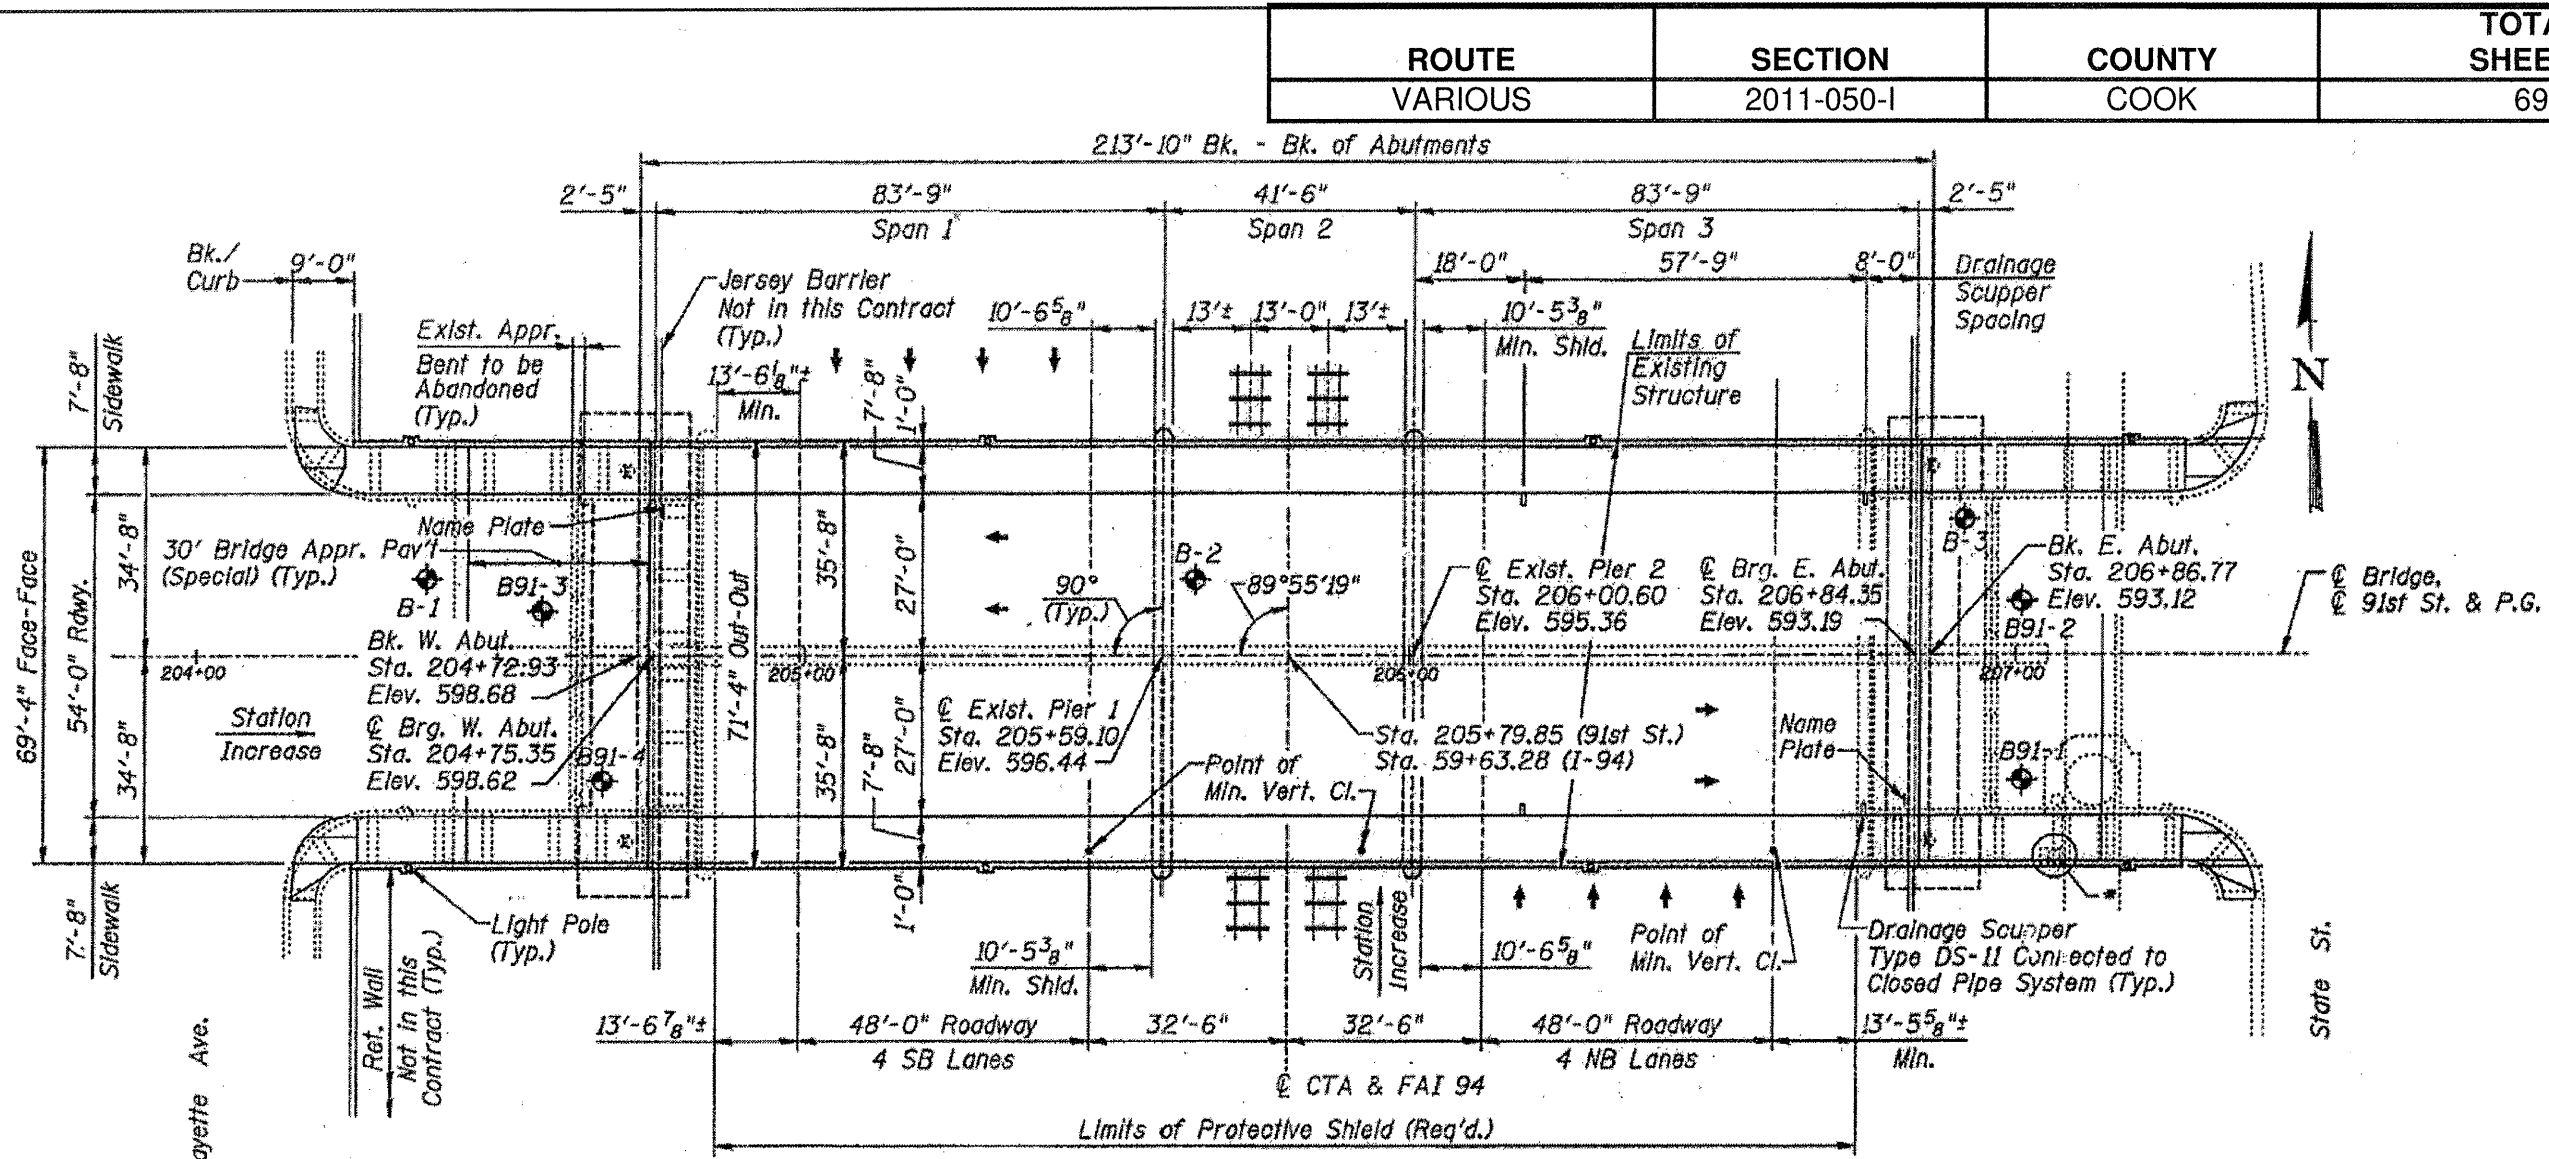

PLAN

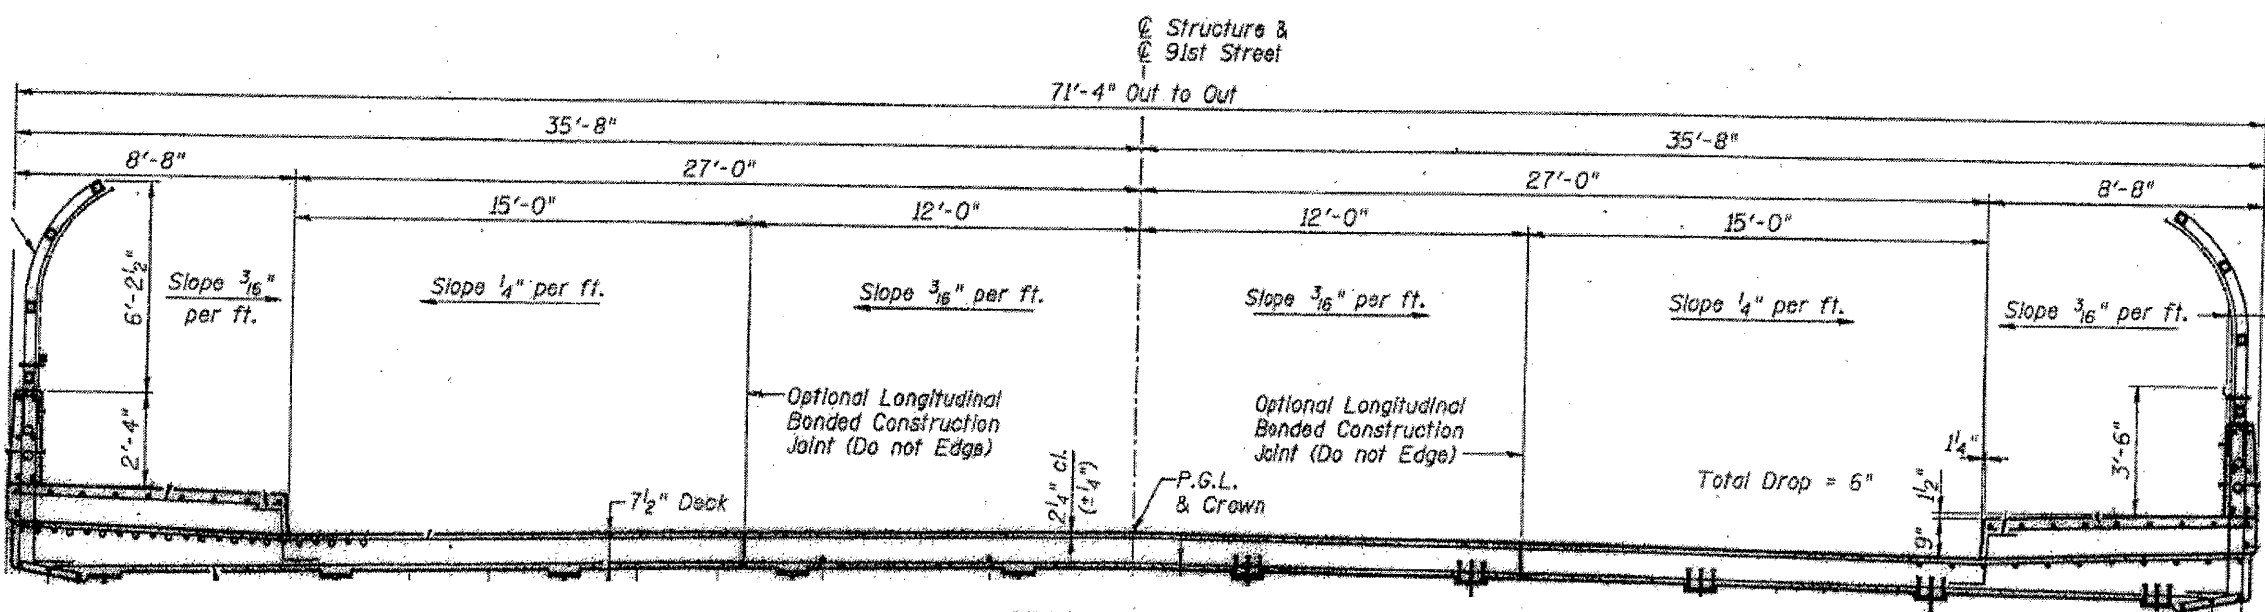

CROSS SECTION
Looking East

FOR INFORMATION ONLY

ILLINOIS DEPARTMENT OF TRANSPORTATION
 EXISTING PLANS & CROSS SECTION
 LOCATION 33 (SN 016-1141)
 91ST ST OVER I-94
 SHEET 1 OF 1