



ROUTE	SECTION	COUNTY	TOTAL SHEETS	SHEET NUMBER
VARIOUS	2011-050-1	COOK	69	50

CONTRACT NO. 60P60

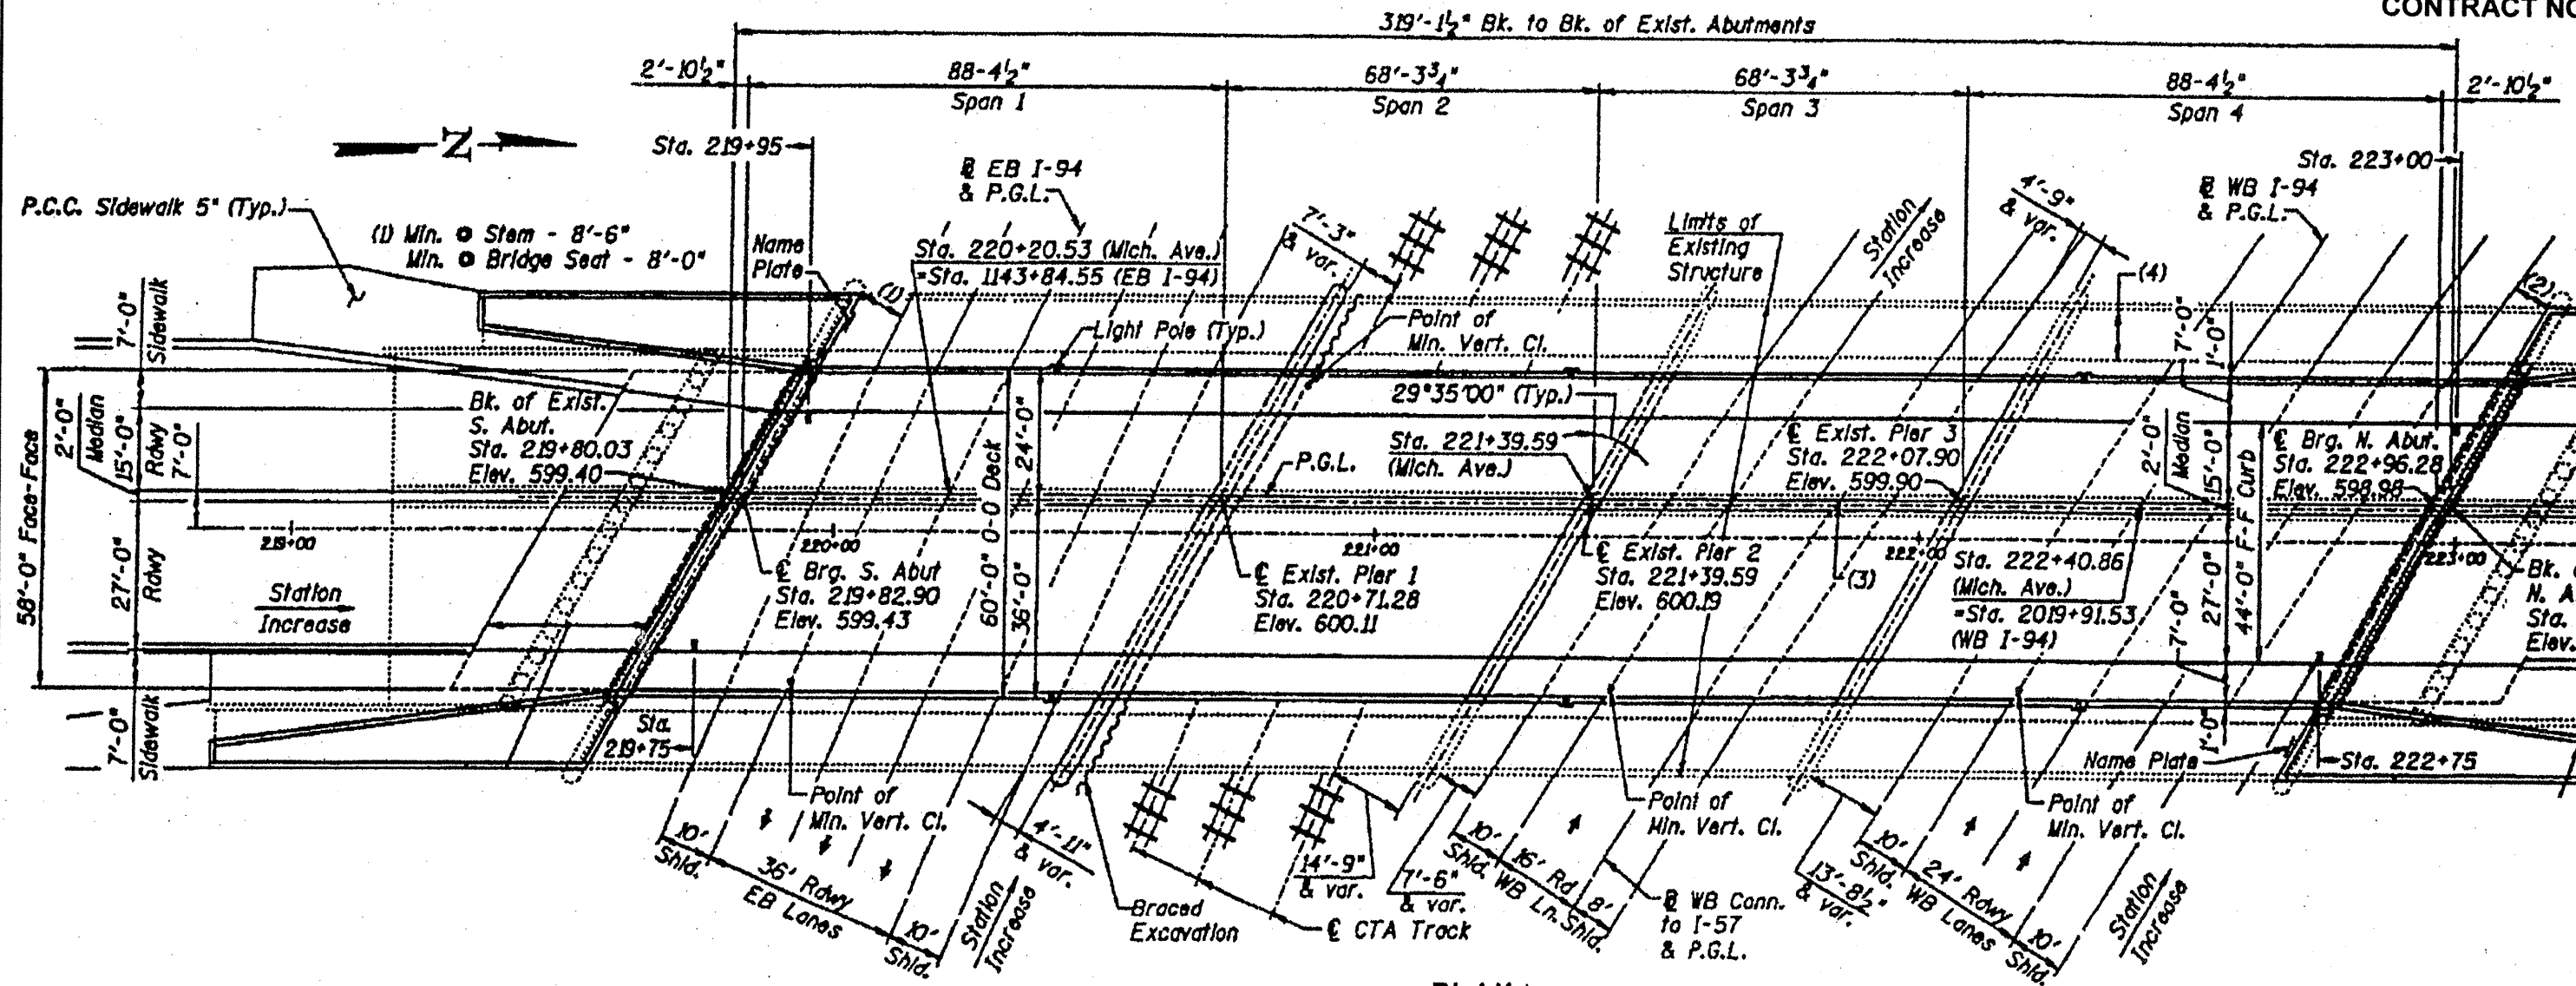

PLAN

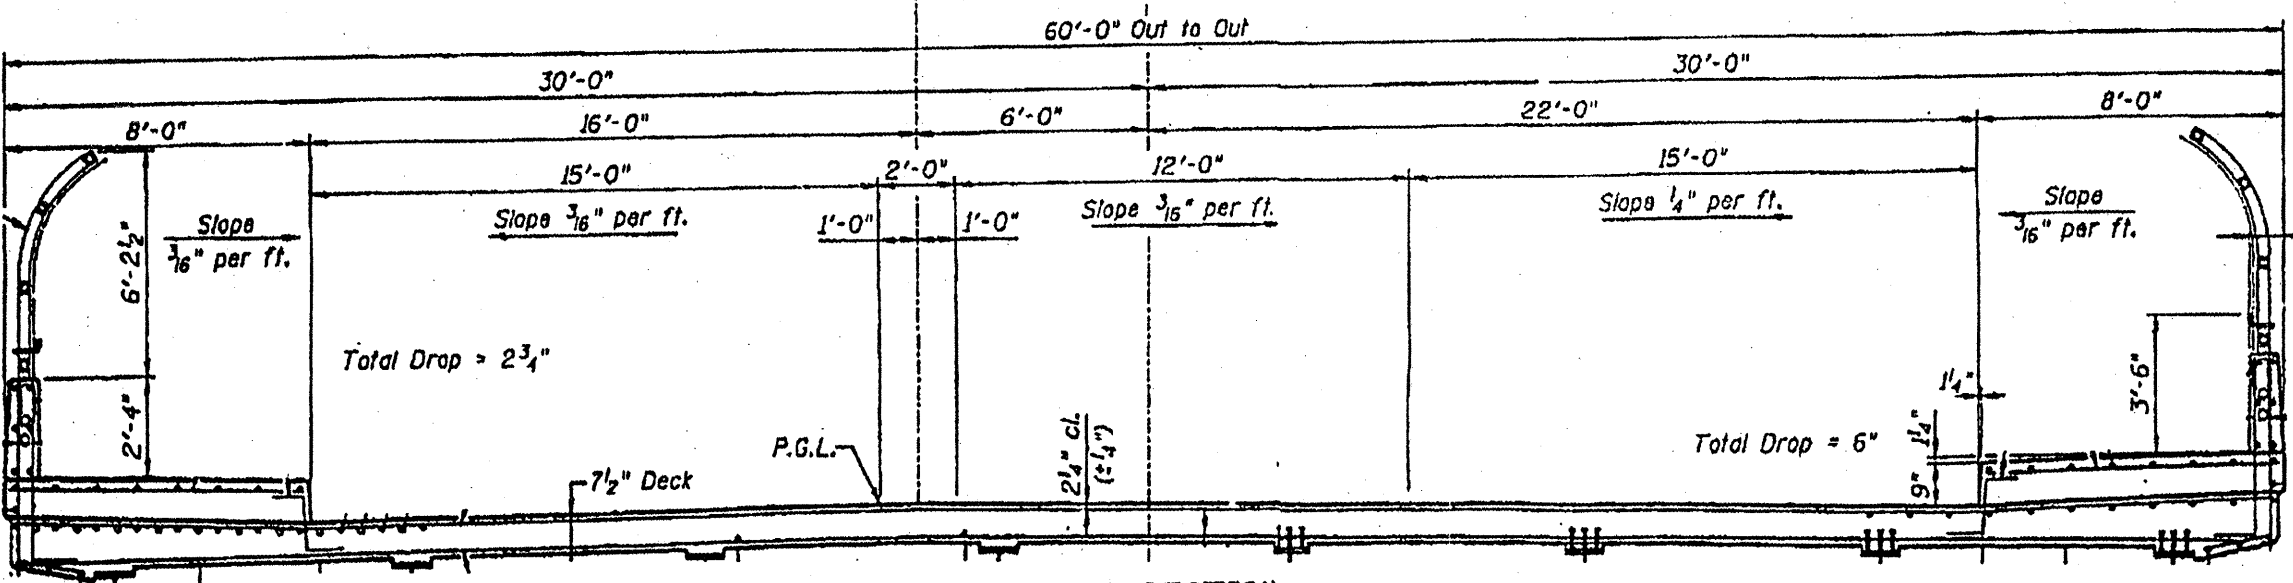

CROSS SECTION
Looking North

**FOR
INFORMATION
ONLY**

ILLINOIS DEPARTMENT OF
TRANSPORTATION

EXISTING PLANS & CROSS SECTION
LOCATION 36 (SN 016-2040)
MICHIGAN AVE OVER I-94 BISHOP FORD
SHEET 1 OF 1