



ROUTE VARIOUS	SECTION 2011-050-1	COUNTY COOK	TOTAL SHEETS 69	SHEET NUMBER 53
------------------	-----------------------	----------------	-----------------------	-----------------------

CONTRACT NO. 60P60

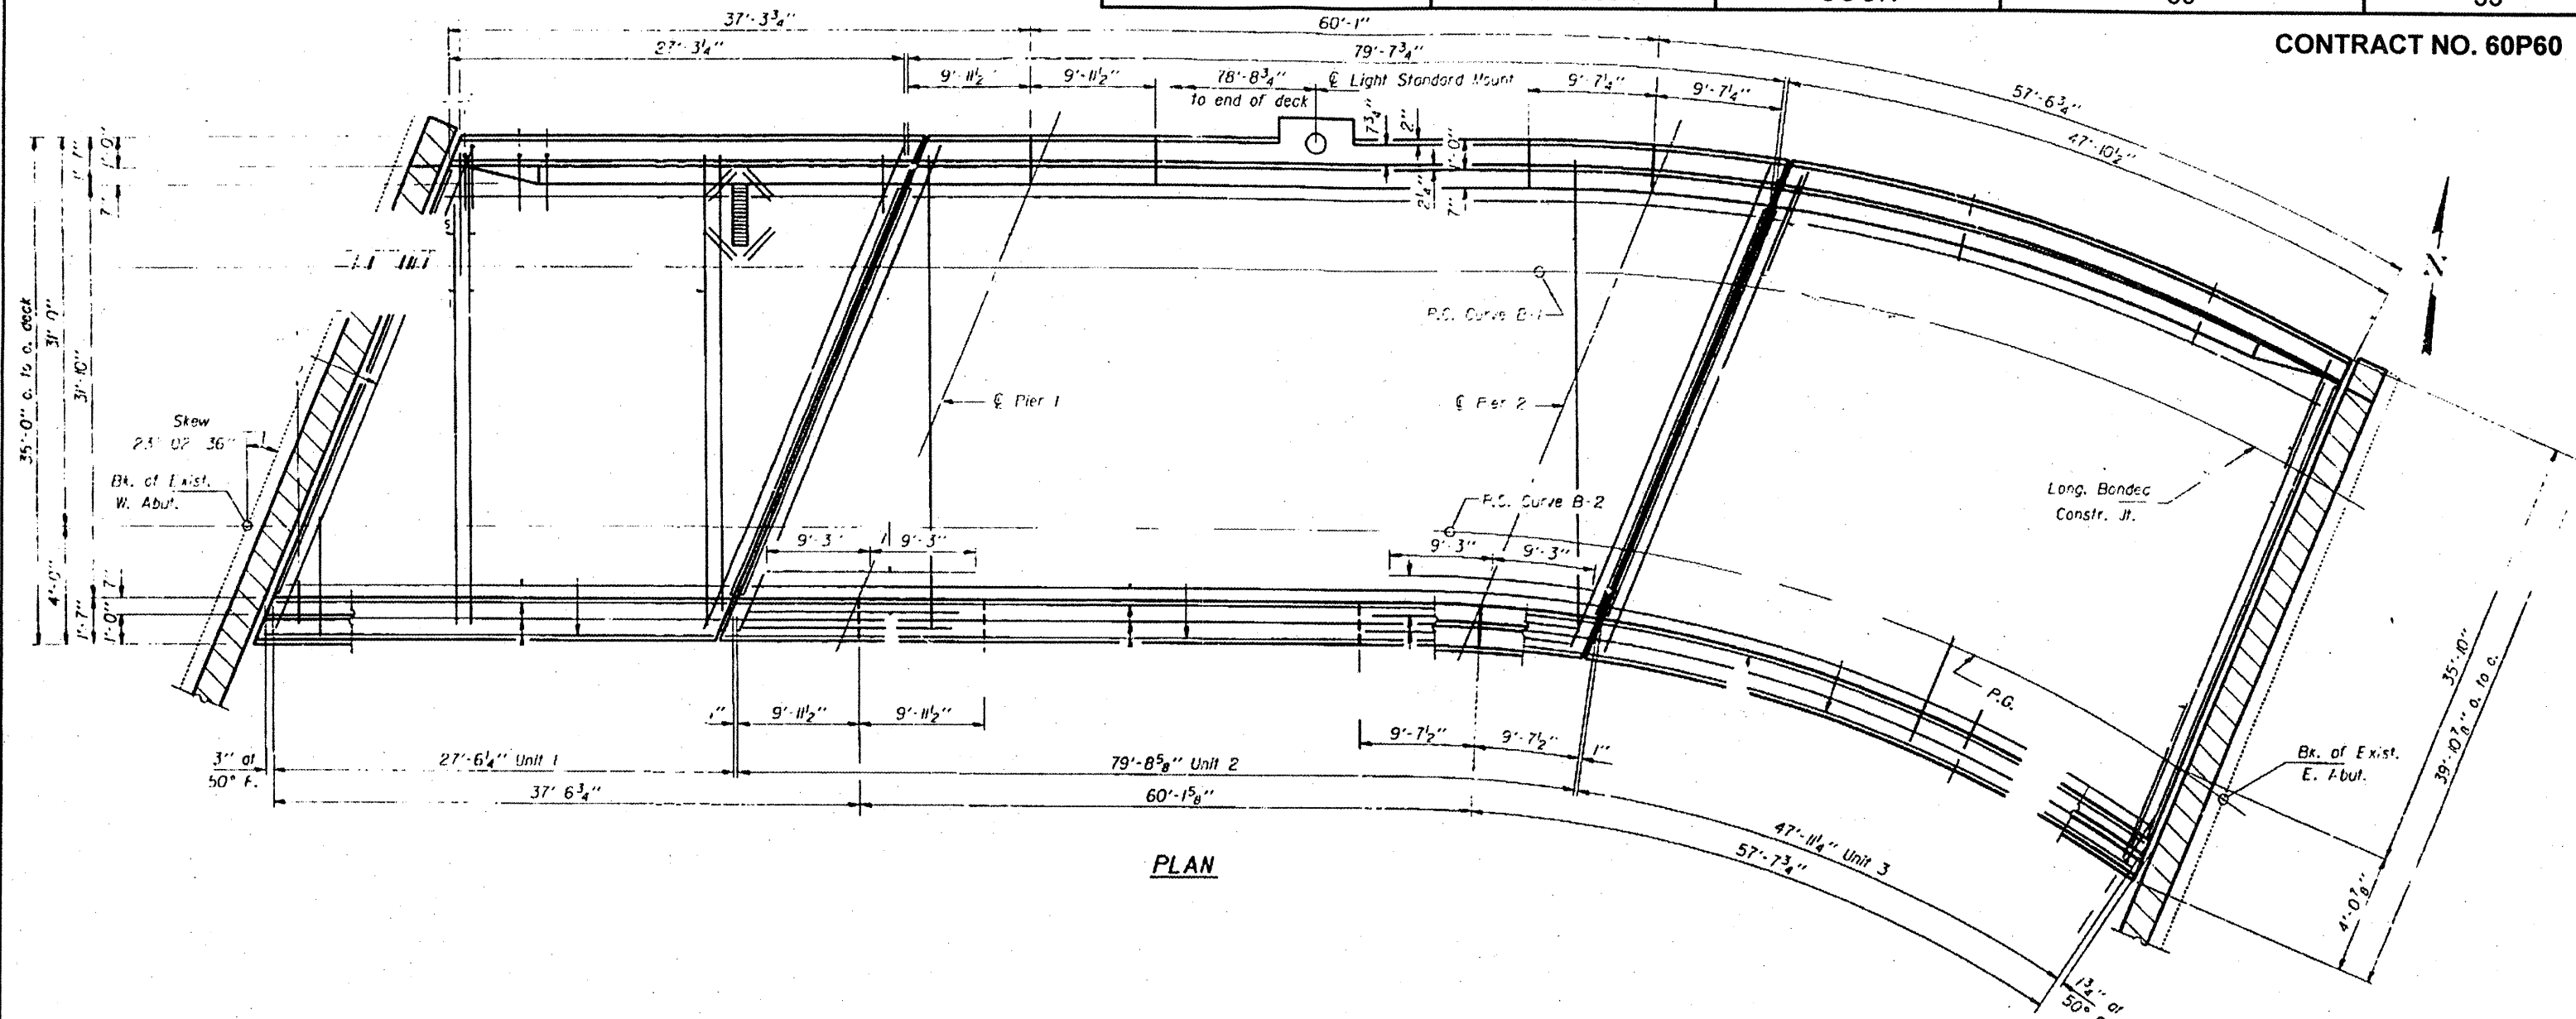

PLAN

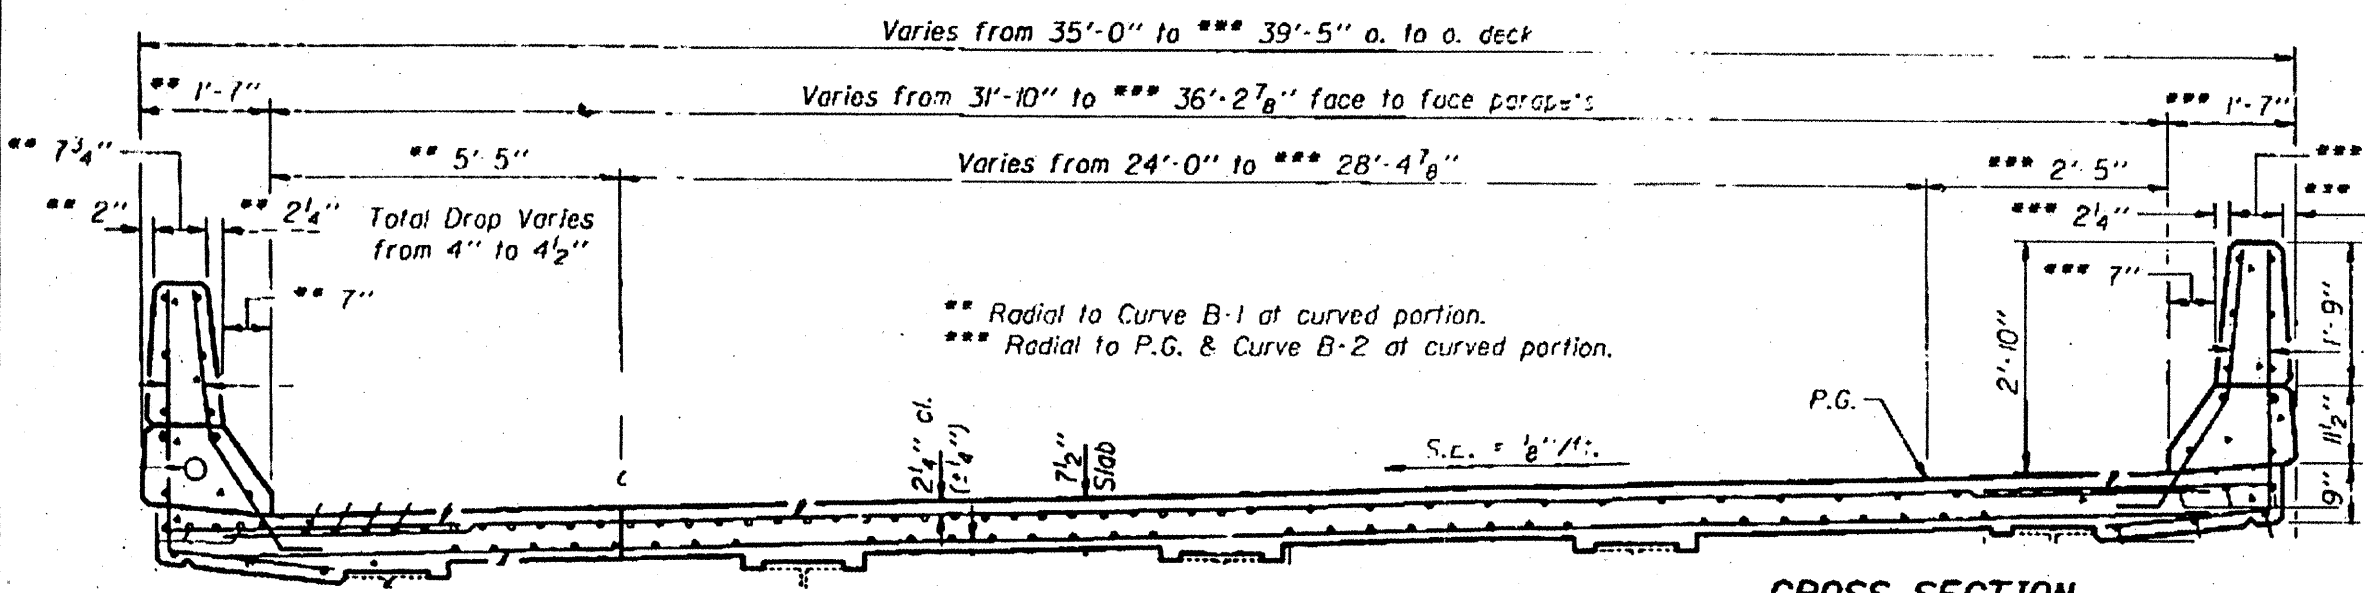

CROSS SECTION
(Looking East)

FOR
INFORMATION
ONLY

ILLINOIS DEPARTMENT OF
TRANSPORTATION
EXISTING PLANS & CROSS SECTION
LOCATION 39 (SN 016-2043)
115TH ST WB OVER I-94 BISHOP FORD
SHEET 1 OF 1