
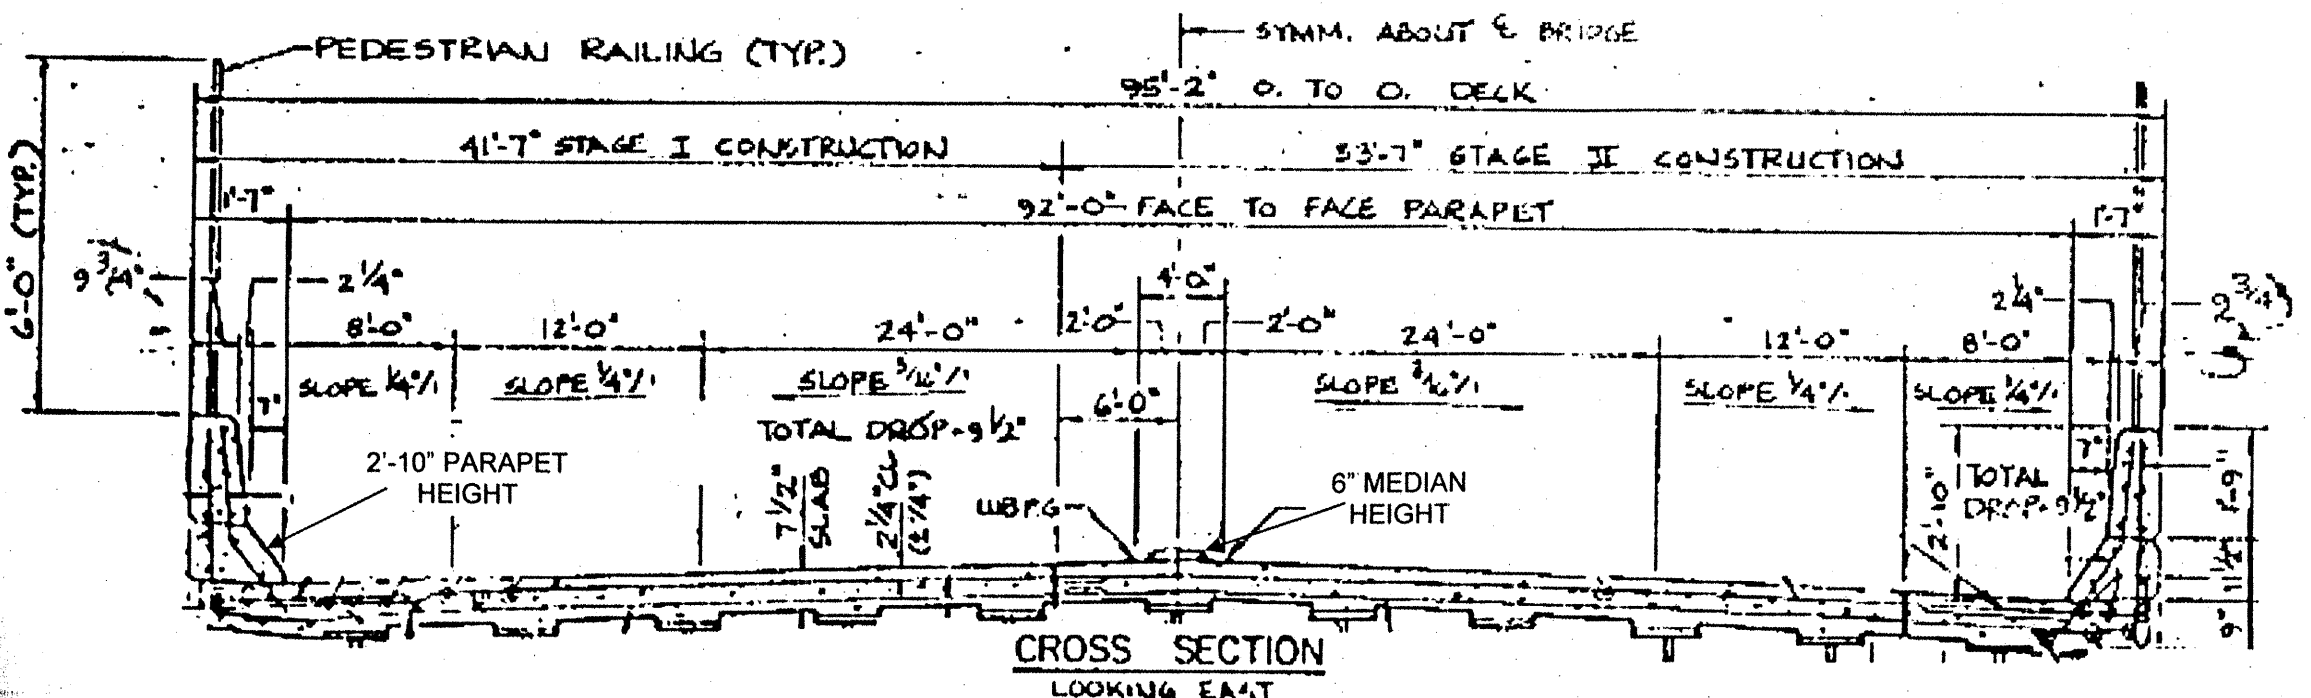


ROUTE VARIOUS	SECTION 2011-050-1	COUNTY COOK	TOTAL SHEETS 69	SHEET NUMBER 55
------------------	-----------------------	----------------	-----------------------	-----------------------

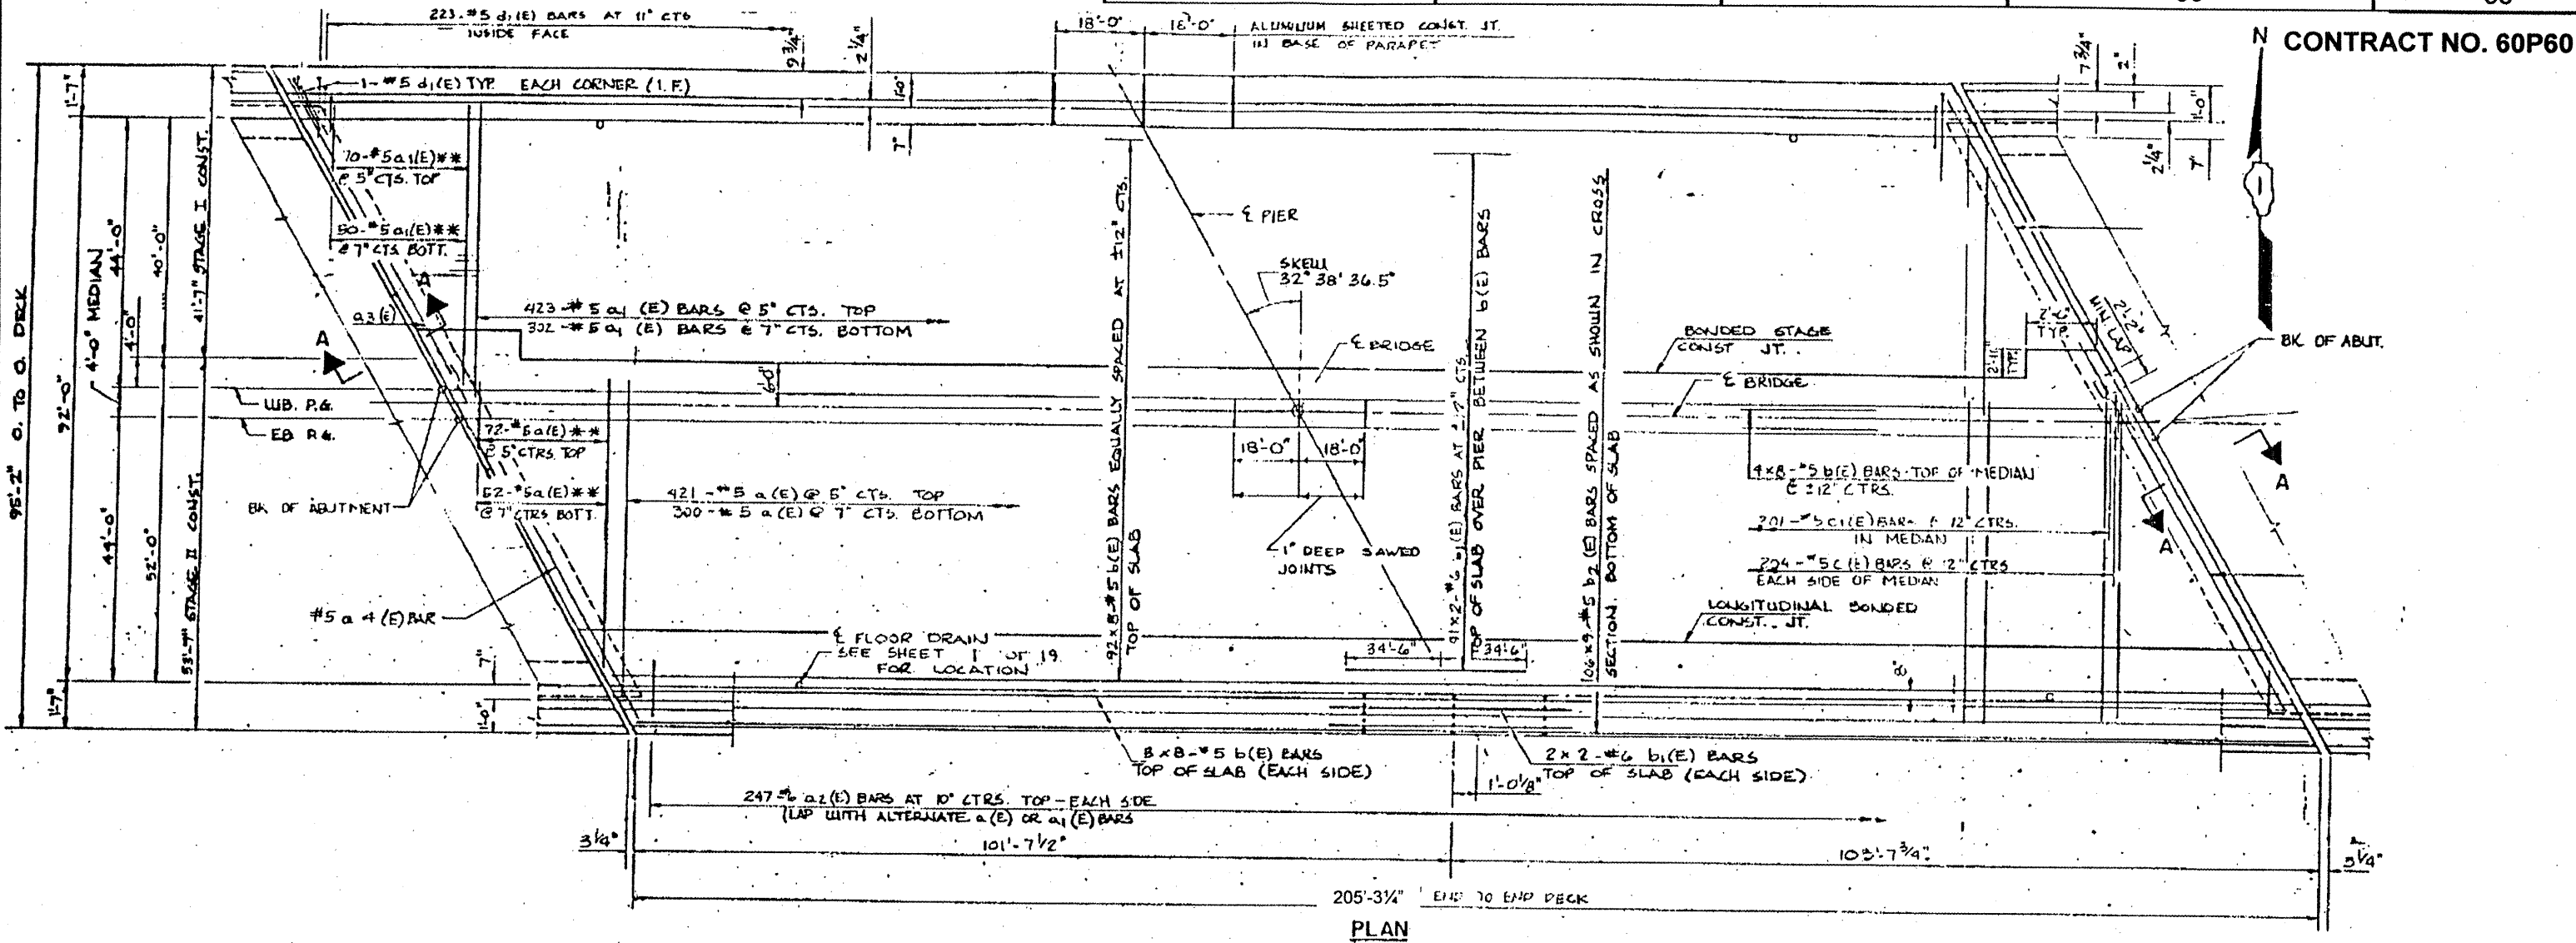

**FOR
INFORMATION
ONLY**

ILLINOIS DEPARTMENT OF
TRANSPORTATION

EXISTING PLANS & CROSS SECTION
LOCATION 41 (SN 016-2600)
130TH ST OVER I-94 BISHOP FORD
SHEET 1 OF 1