



ROUTE VARIOUS	SECTION 2011-050-1	COUNTY COOK	TOTAL SHEETS 69	SHEET NUMBER 57
------------------	-----------------------	----------------	-----------------------	-----------------------


CONTRACT NO. 60P60

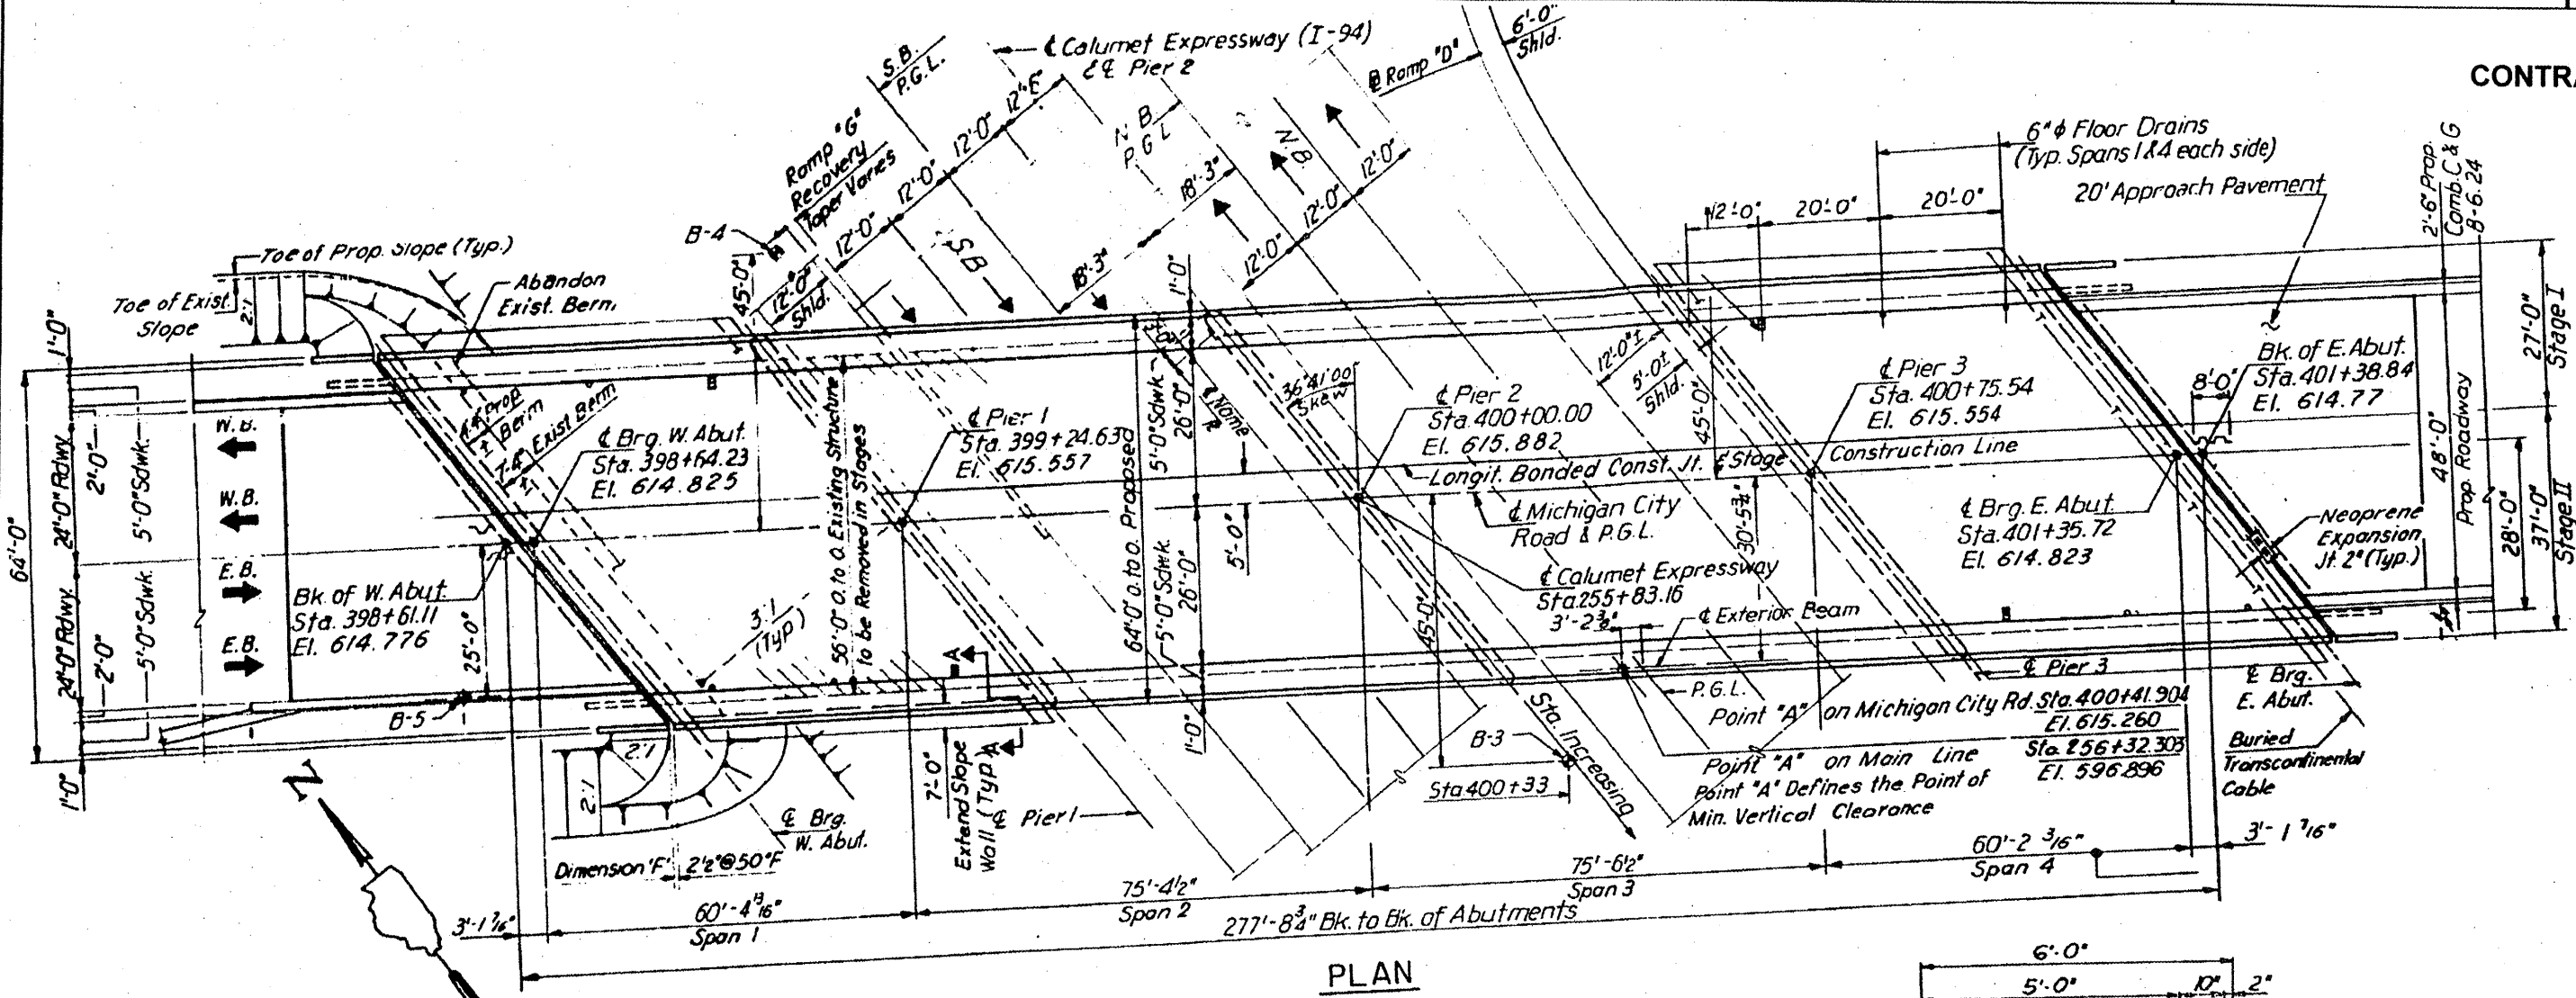

PLAN

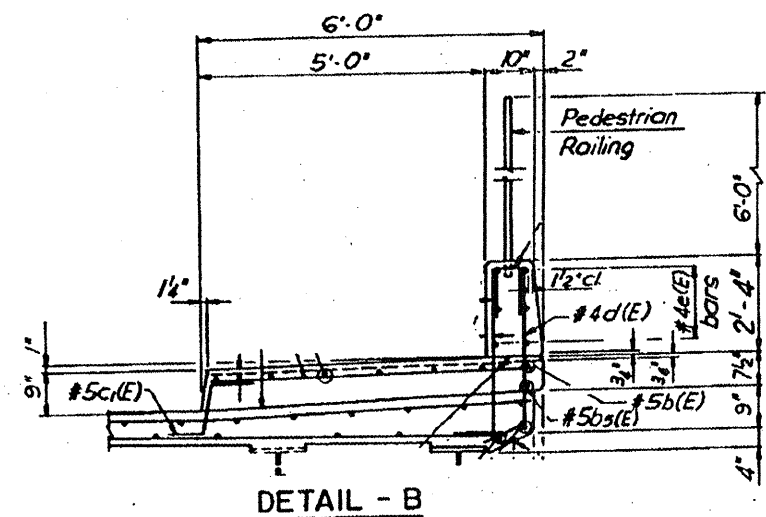

DETAIL - B

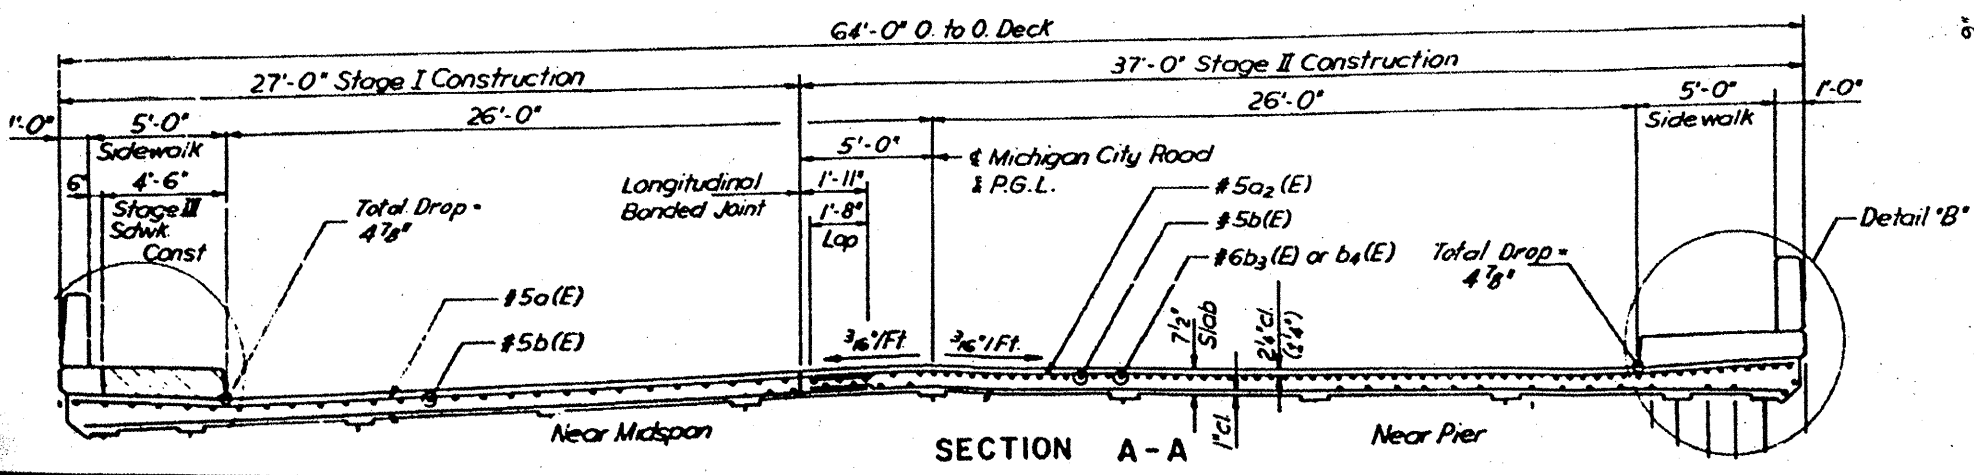

SECTION A-A

**FOR
INFORMATION
ONLY**

ILLINOIS DEPARTMENT OF
TRANSPORTATION

EXISTING PLANS & CROSS SECTION
LOCATION 43 (SN 016-1068)
MICHIGAN CITY RD OVER I-94
SHEET 1 OF 1