



ROUTE	SECTION	COUNTY	TOTAL SHEETS	SHEET NUMBER
VARIOUS	2011-050-1	COOK	69	58

CONTRACT NO. 60P60

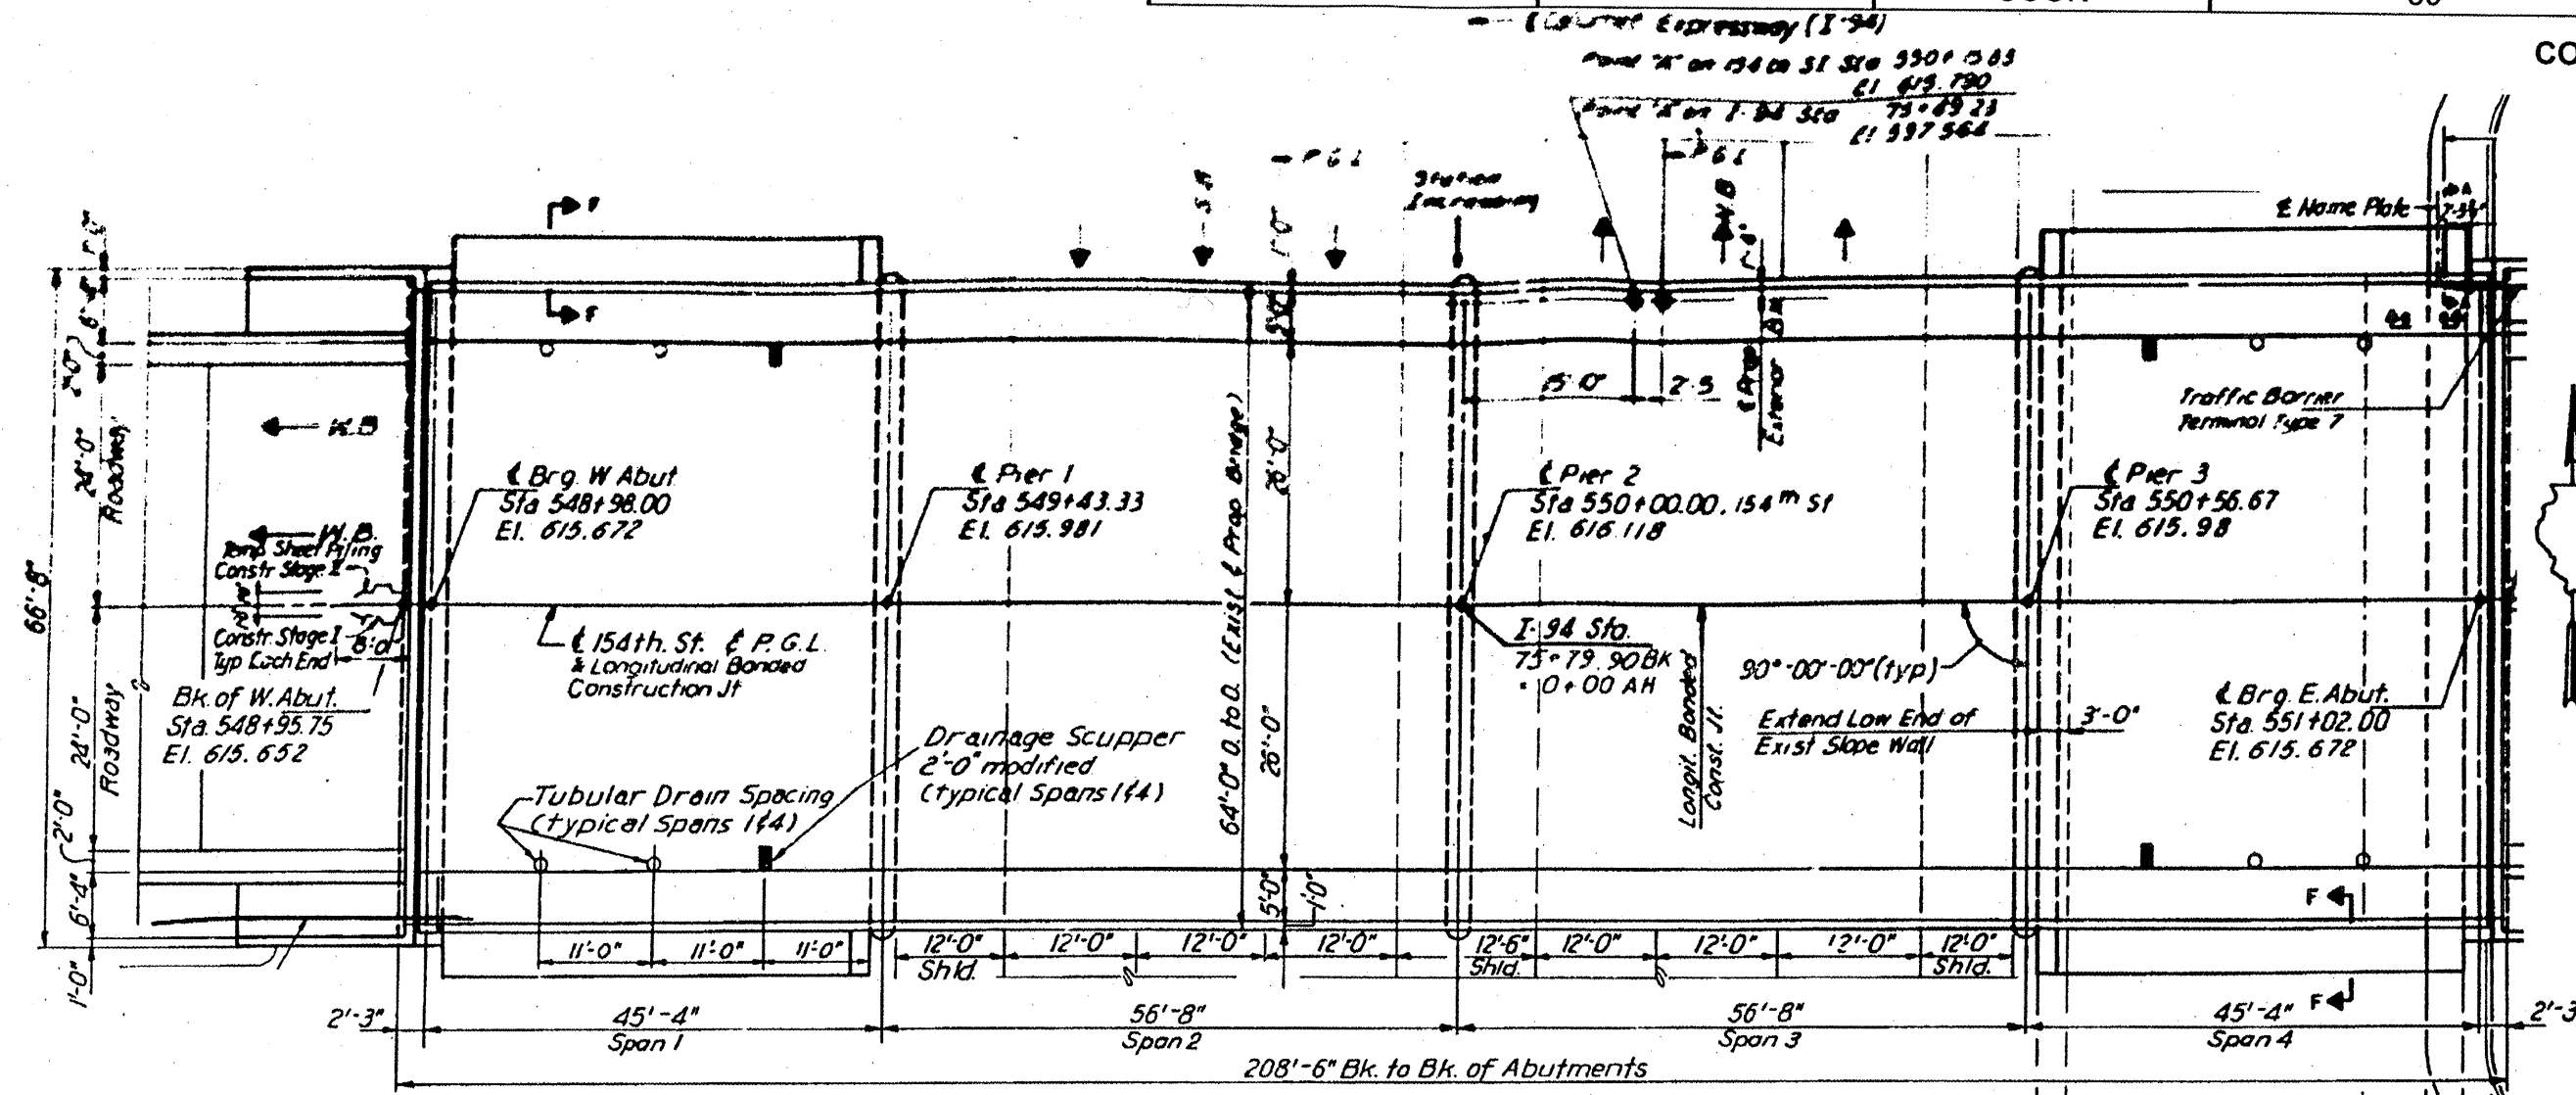

PLAN

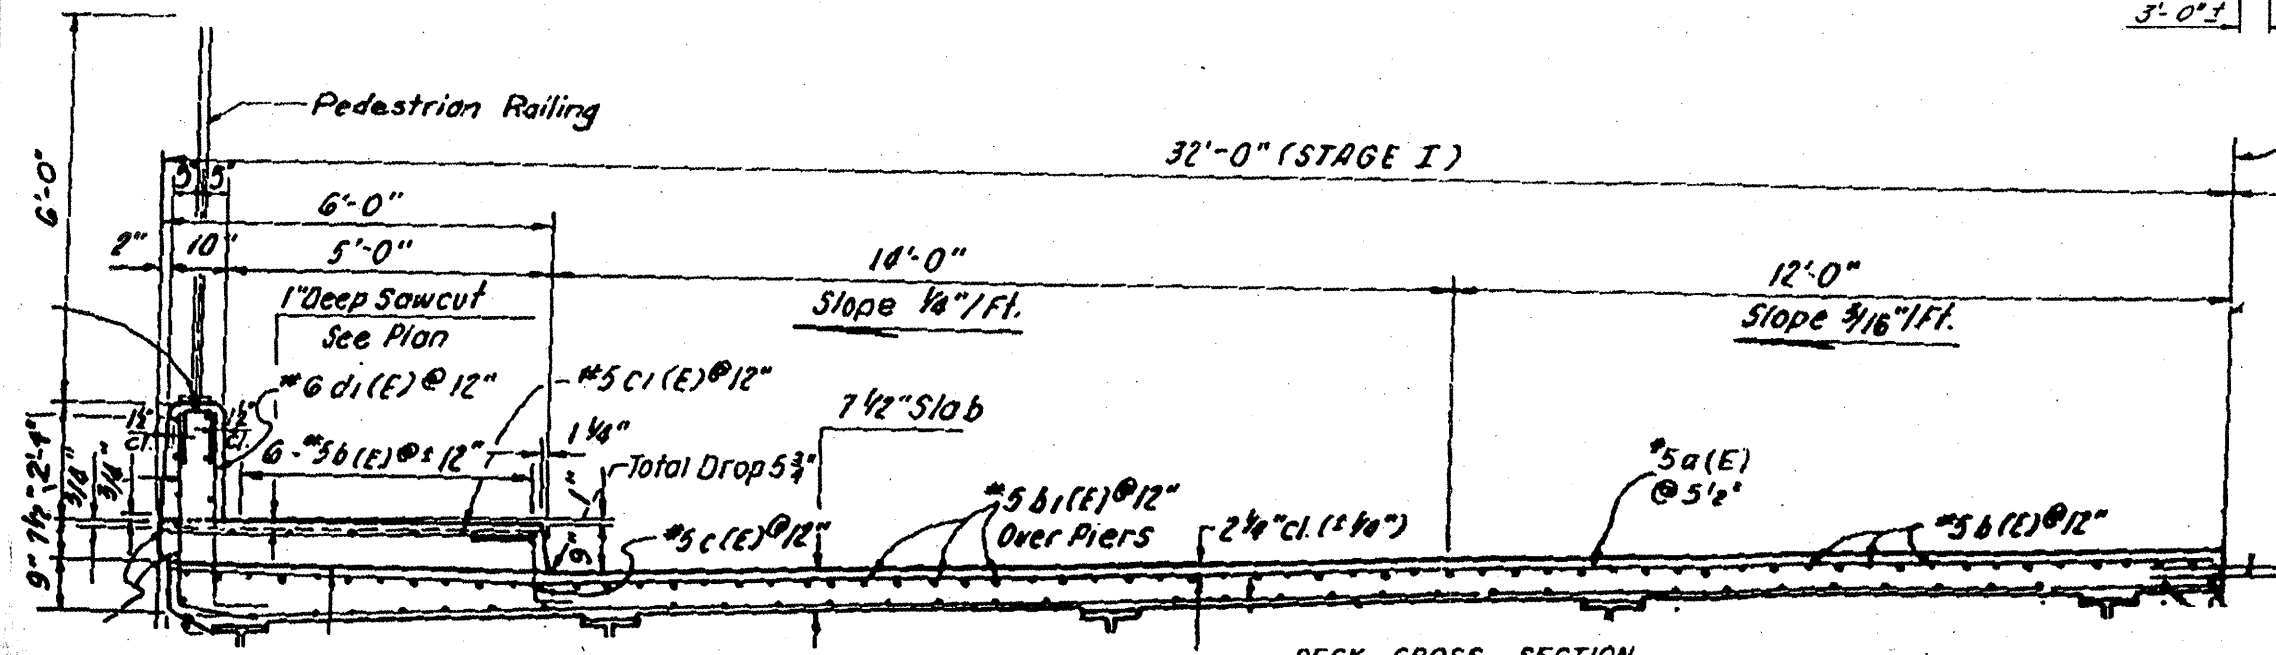

DECK CROSS SECTION

FOR INFORMATION ONLY

ILLINOIS DEPARTMENT OF TRANSPORTATION
 EXISTING PLANS & CROSS SECTION
 LOCATION 44 (SN 016-0914)
 154TH ST OVER I-94 BISHOP FORD
 SHEET 1 OF 1