
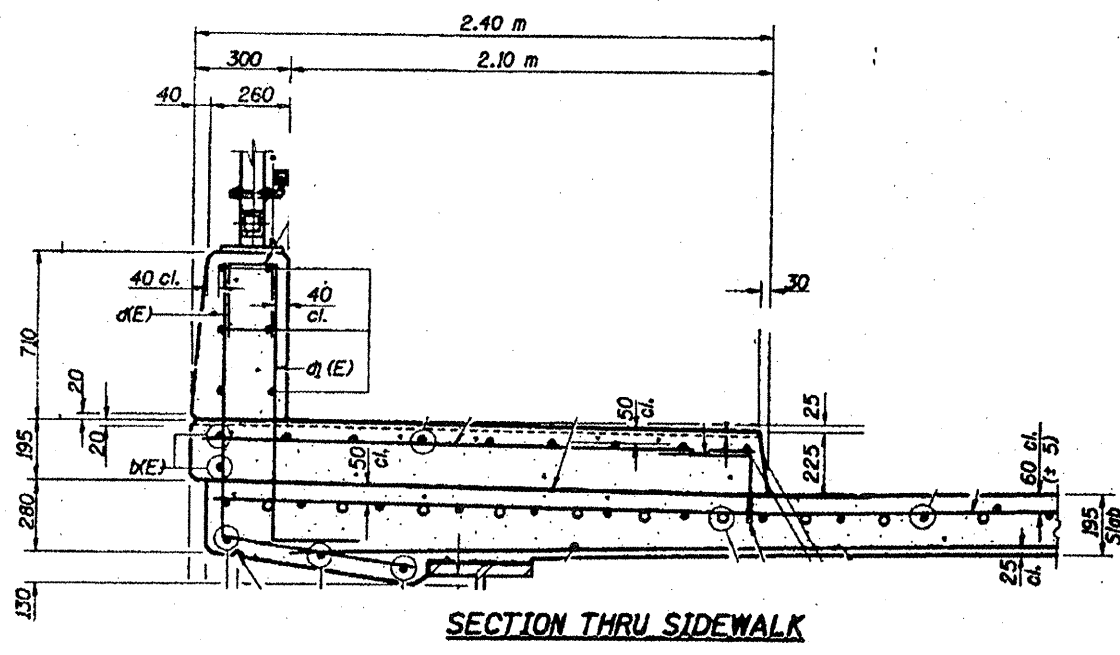
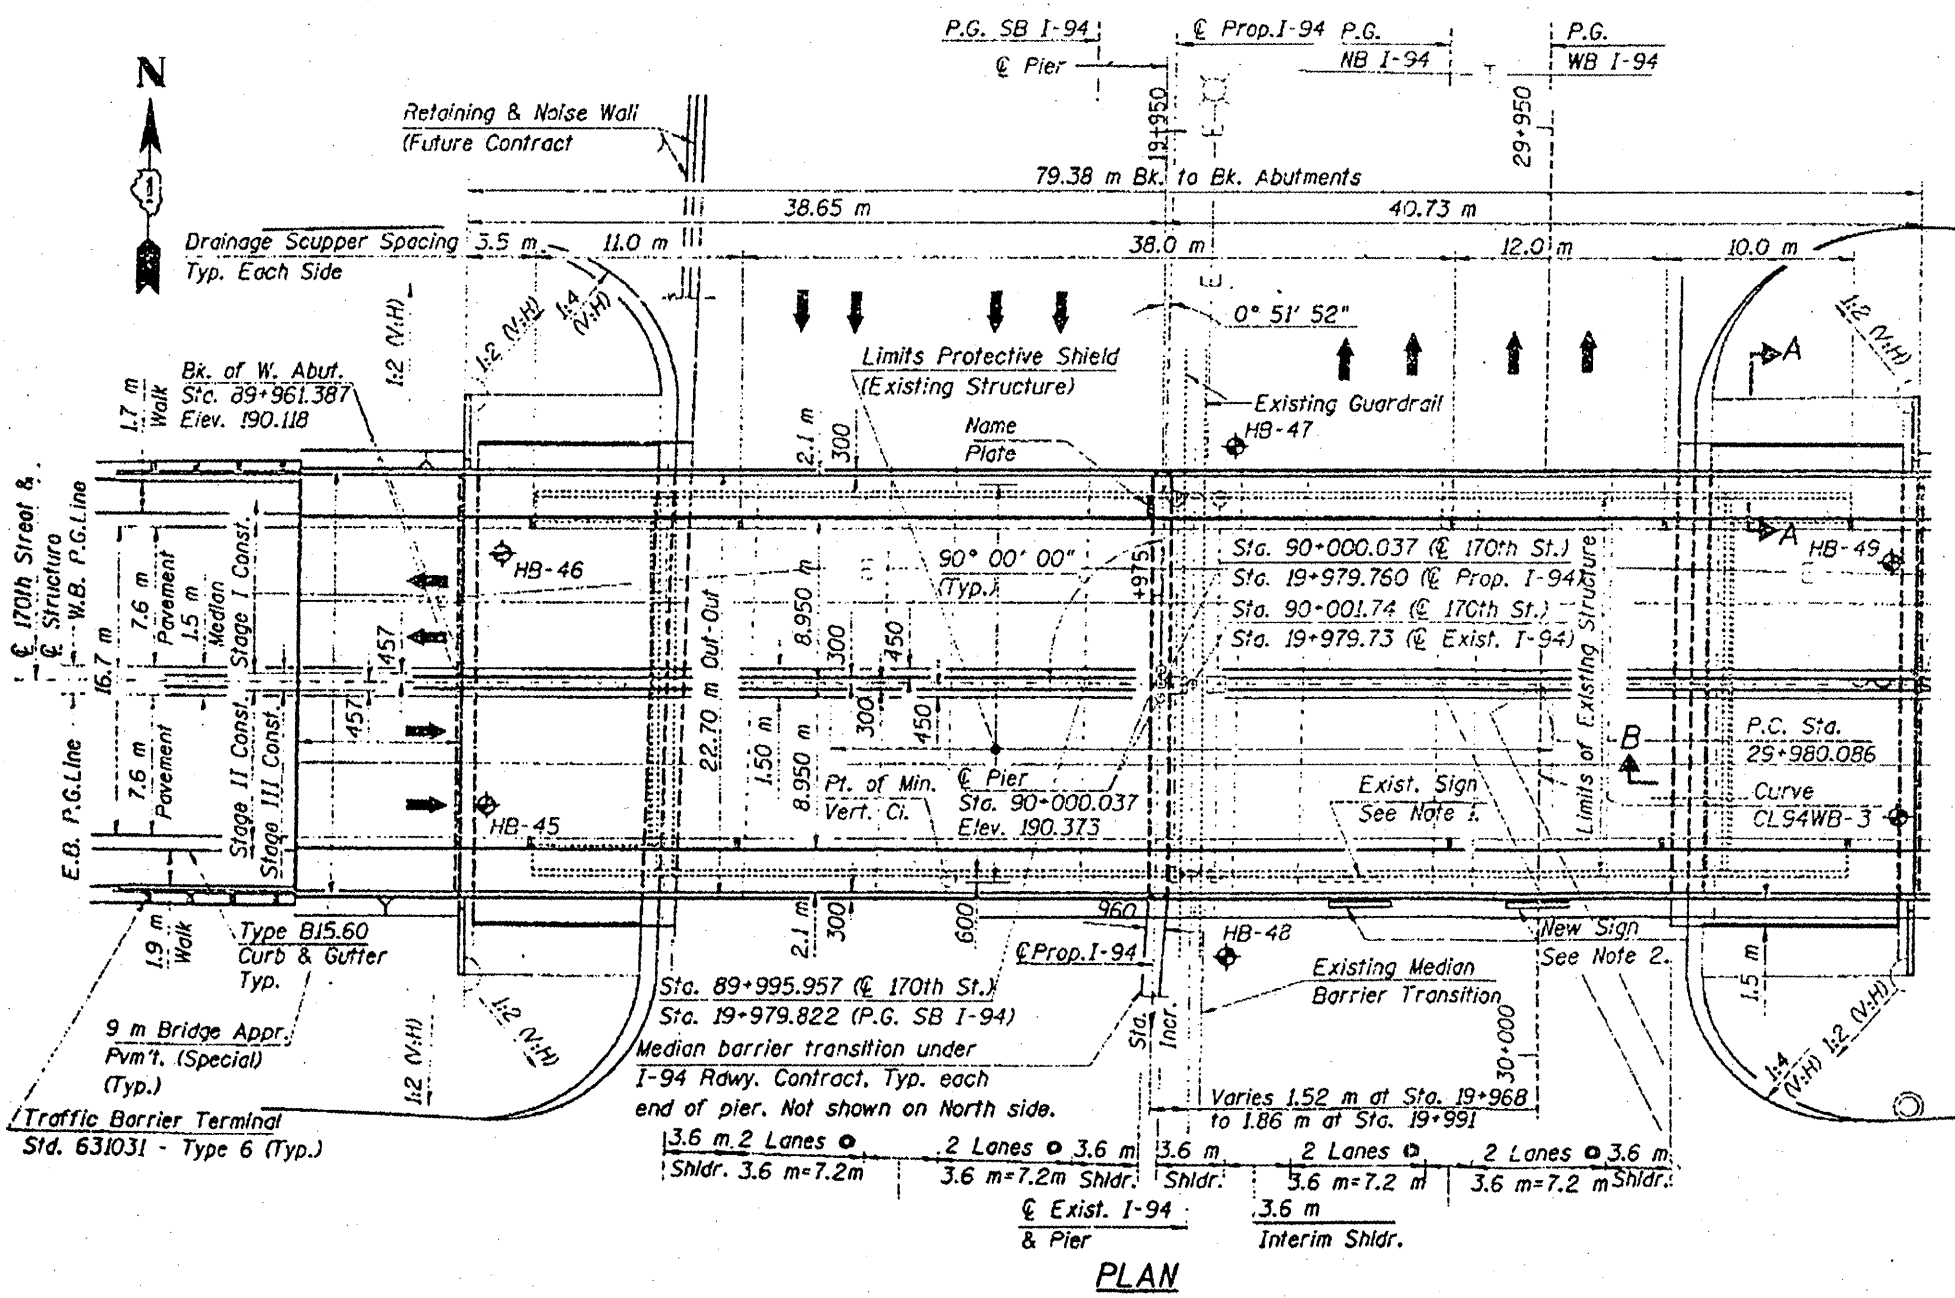
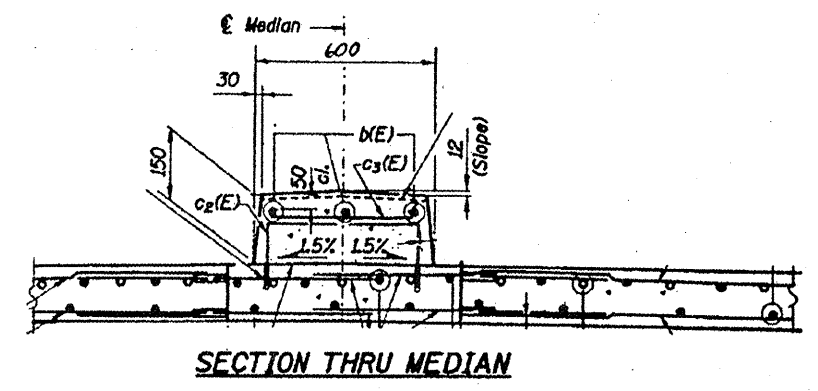


ROUTE VARIOUS	SECTION 2011-050-I	COUNTY COOK	TOTAL SHEETS 69	SHEET NUMBER 60
------------------	-----------------------	----------------	-----------------------	-----------------------

CONTRACT NO. 60P60

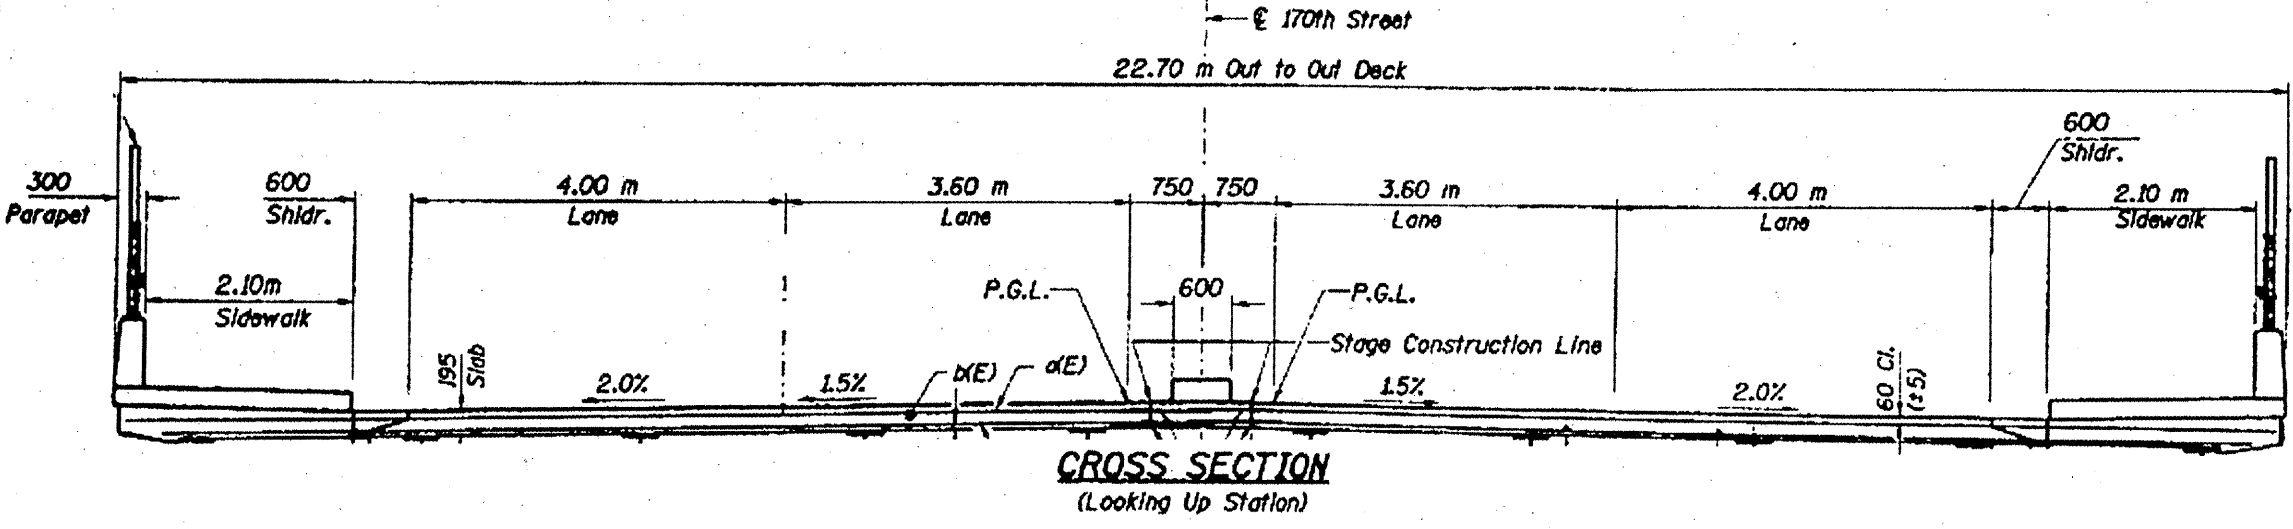

**FOR INFORMATION ONLY**

ILLINOIS DEPARTMENT OF TRANSPORTATION

EXISTING PLANS & CROSS SECTION

LOCATION 46 (SN 016-2803)

170<sup>TH</sup> ST OVER I-94 BISHOP FORD

SHEET 1 OF 1