

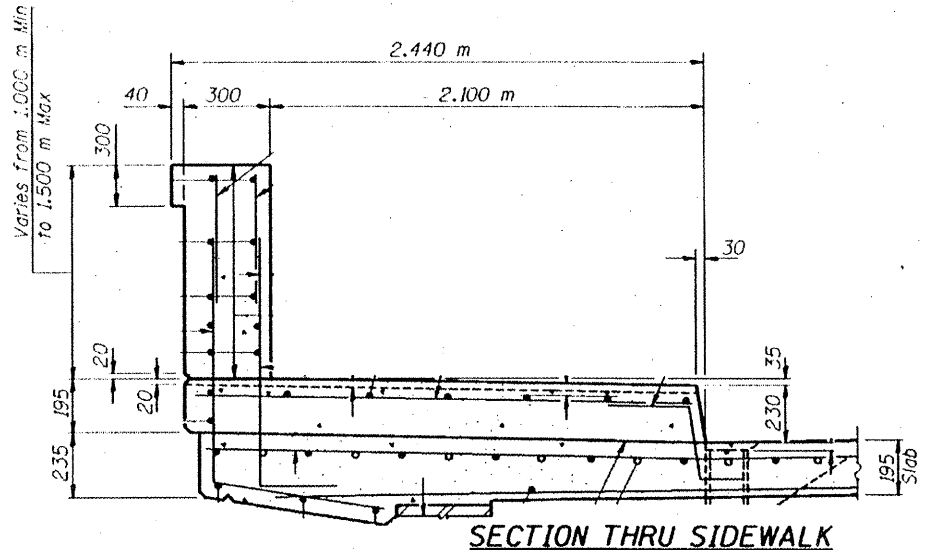
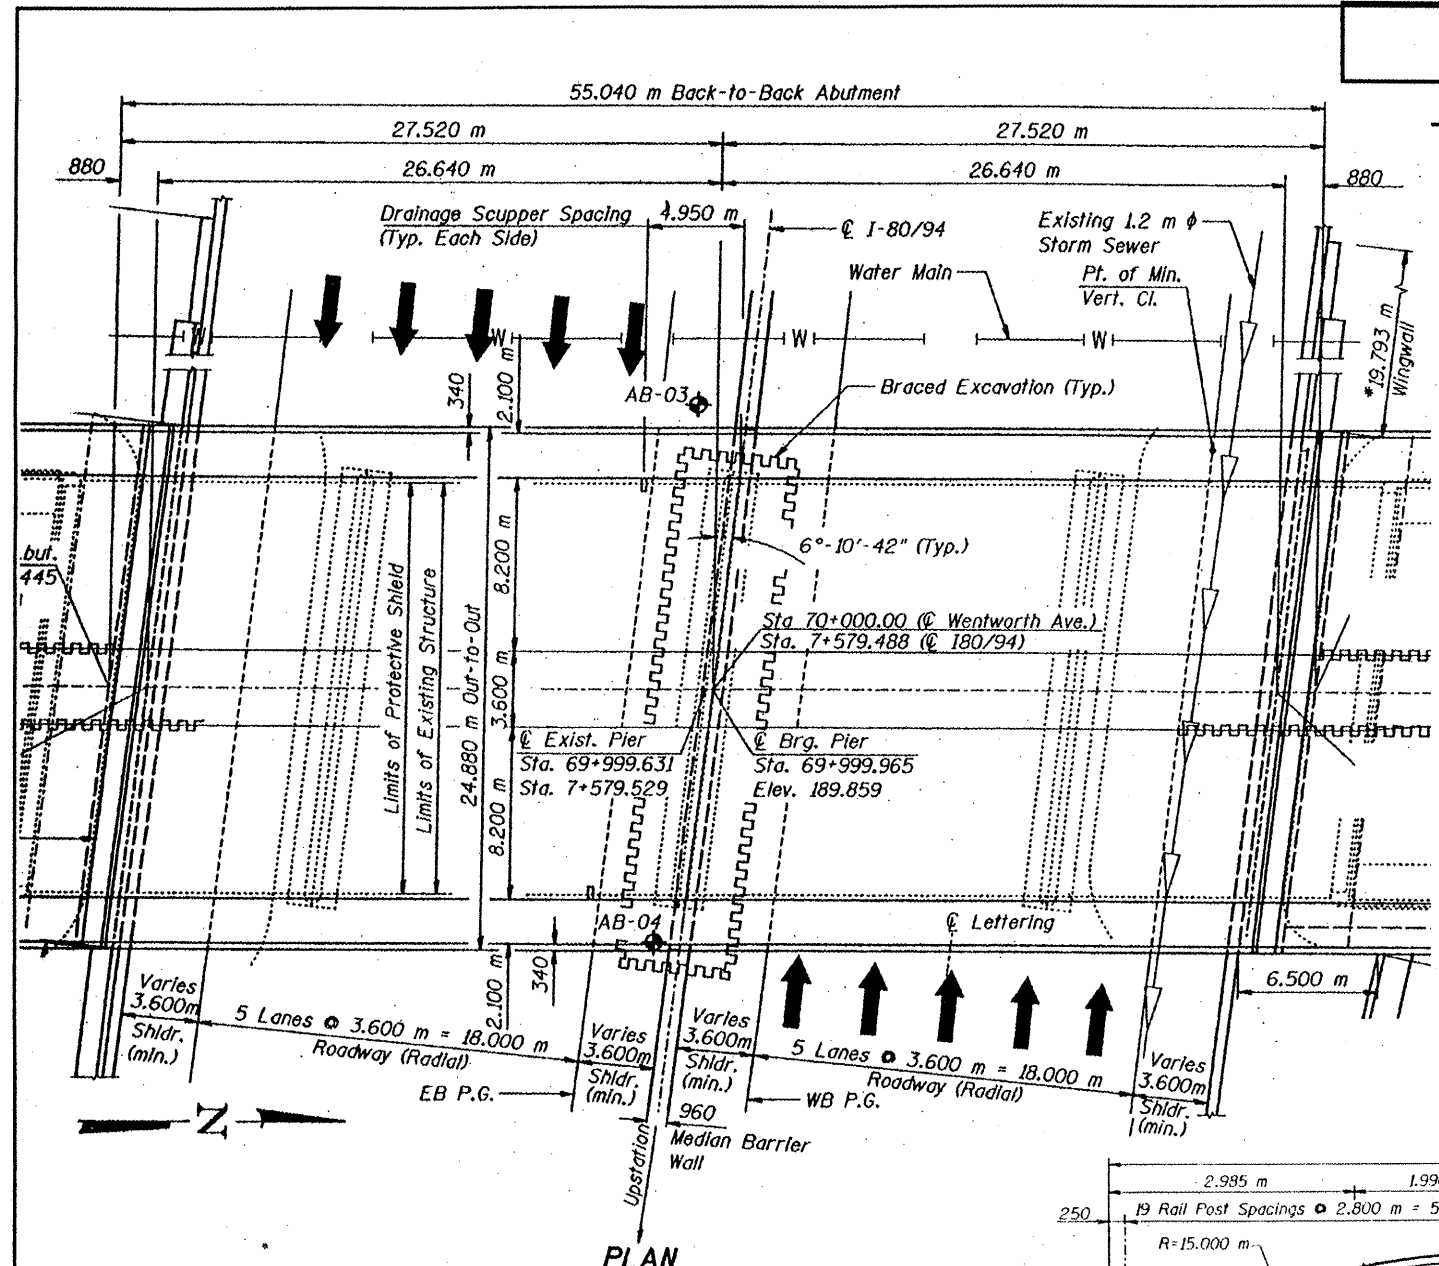


ROUTE VARIOUS	SECTION 2011-050-I	COUNTY COOK	TOTAL SHEETS 69	SHEET NUMBER 61
-------------------------	------------------------------	-----------------------	---------------------------	---------------------------

CONTRACT NO. 60P60

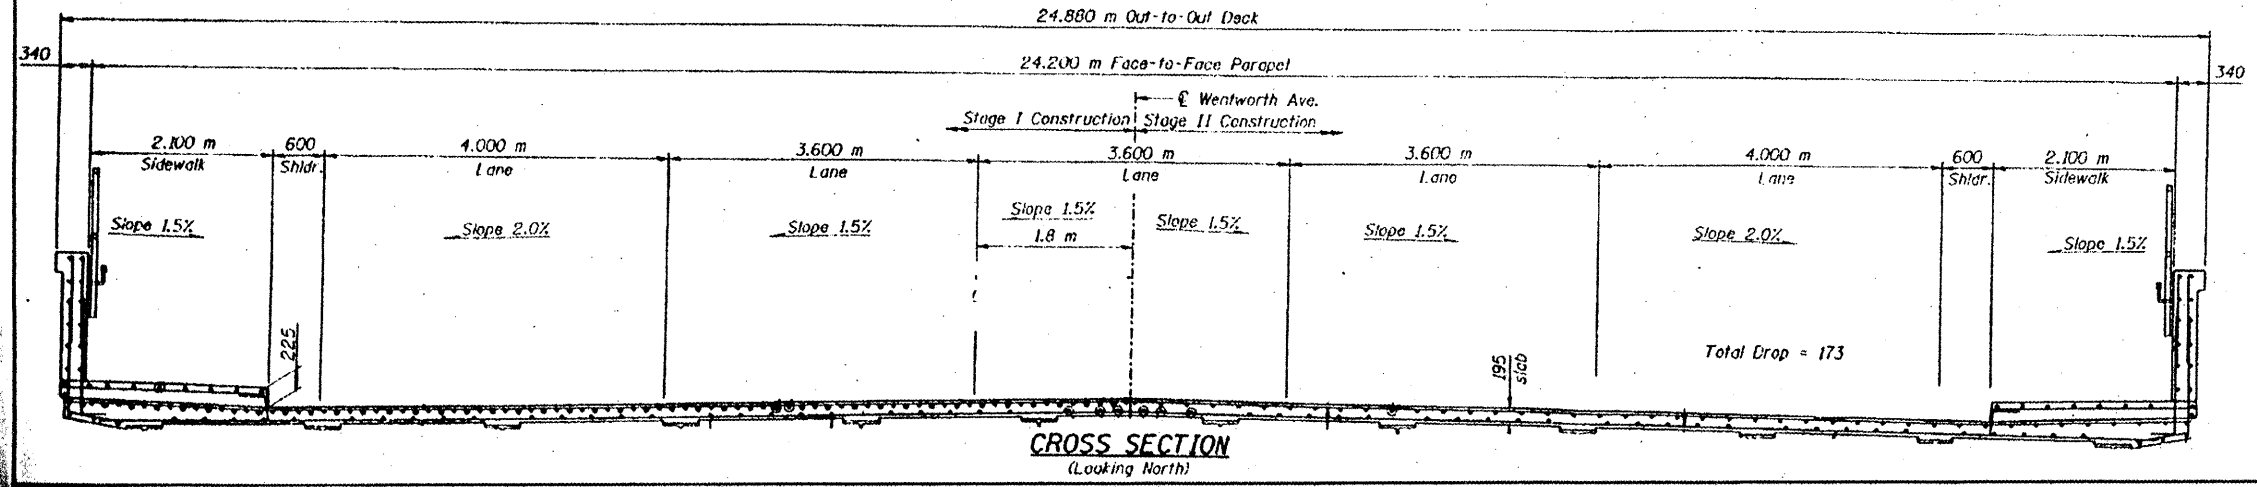

FOR INFORMATION ONLY

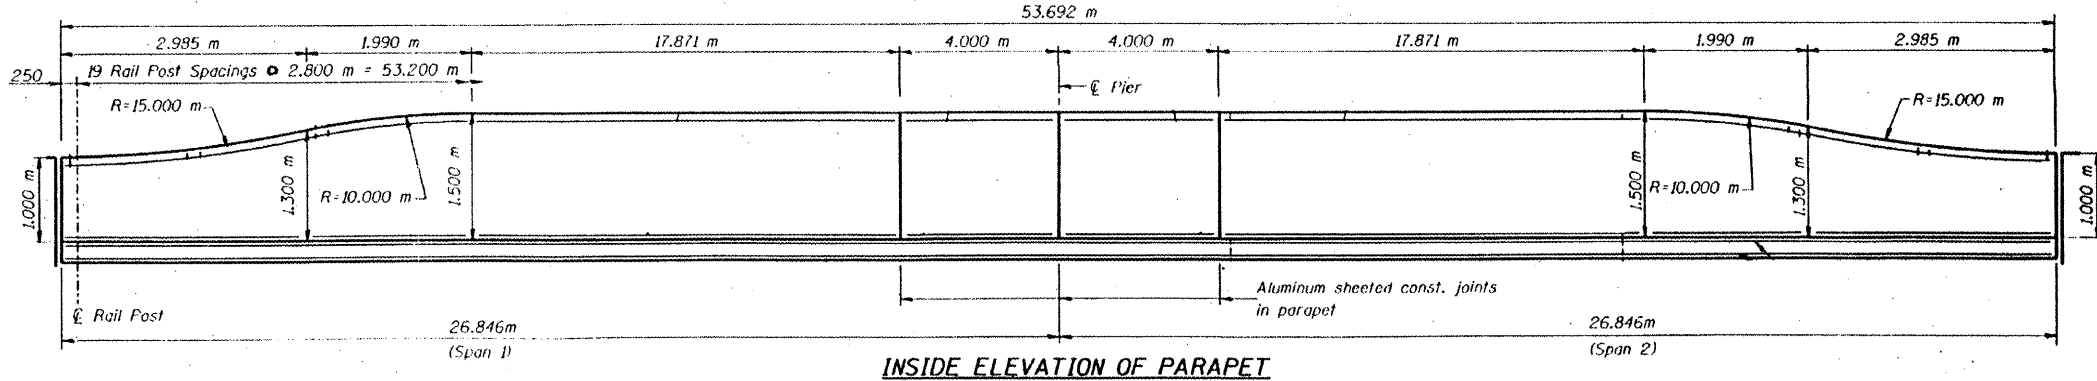

ILLINOIS DEPARTMENT OF TRANSPORTATION

EXISTING PLANS & CROSS SECTION

LOCATION 47 (SN 016-2790)

WENTWORTH AVE OVER I-80/94

SHEET 1 OF 1