



ROUTE VARIOUS	SECTION 2011-050-1	COUNTY COOK	TOTAL SHEETS 69	SHEET NUMBER 64
------------------	-----------------------	----------------	--------------------	--------------------

CONTRACT NO. 60P60

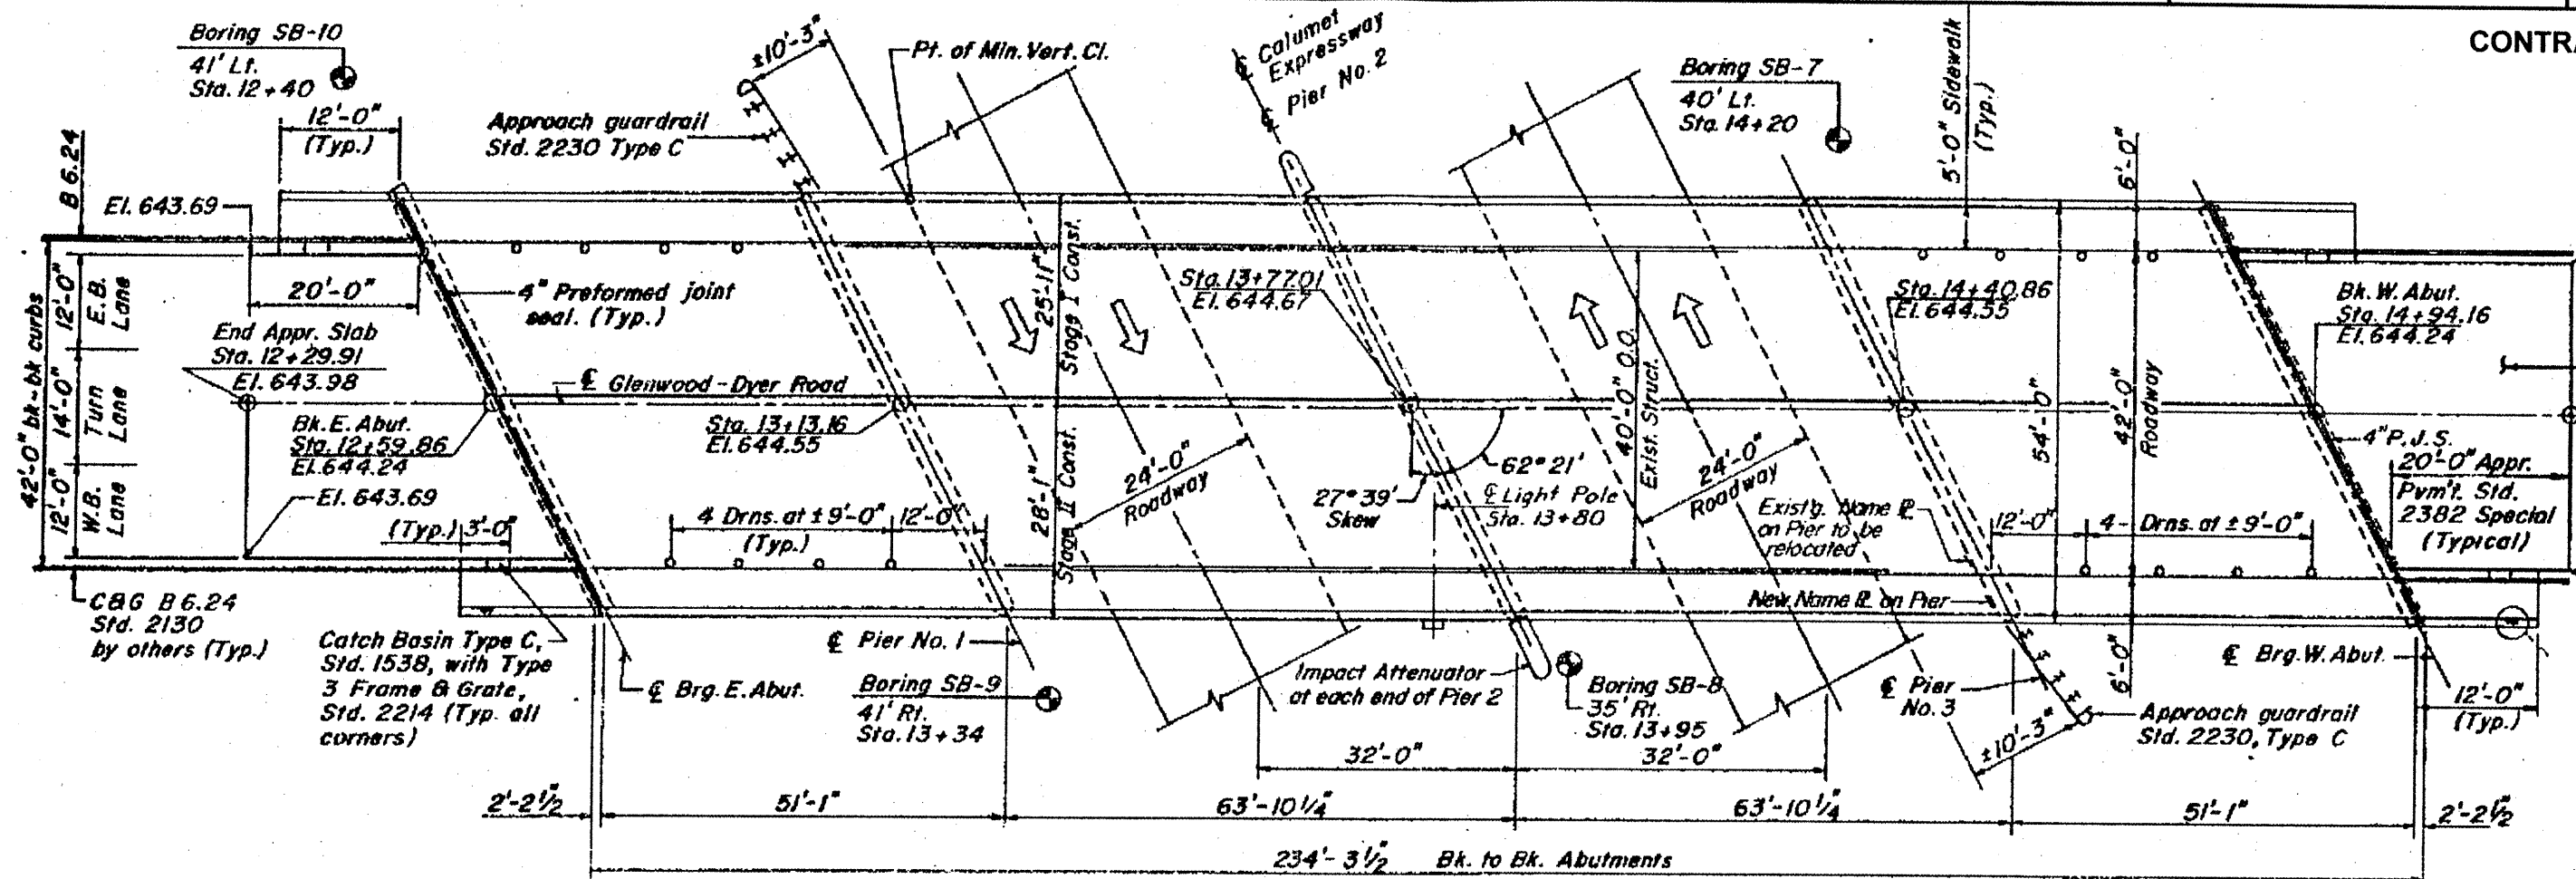

PLAN

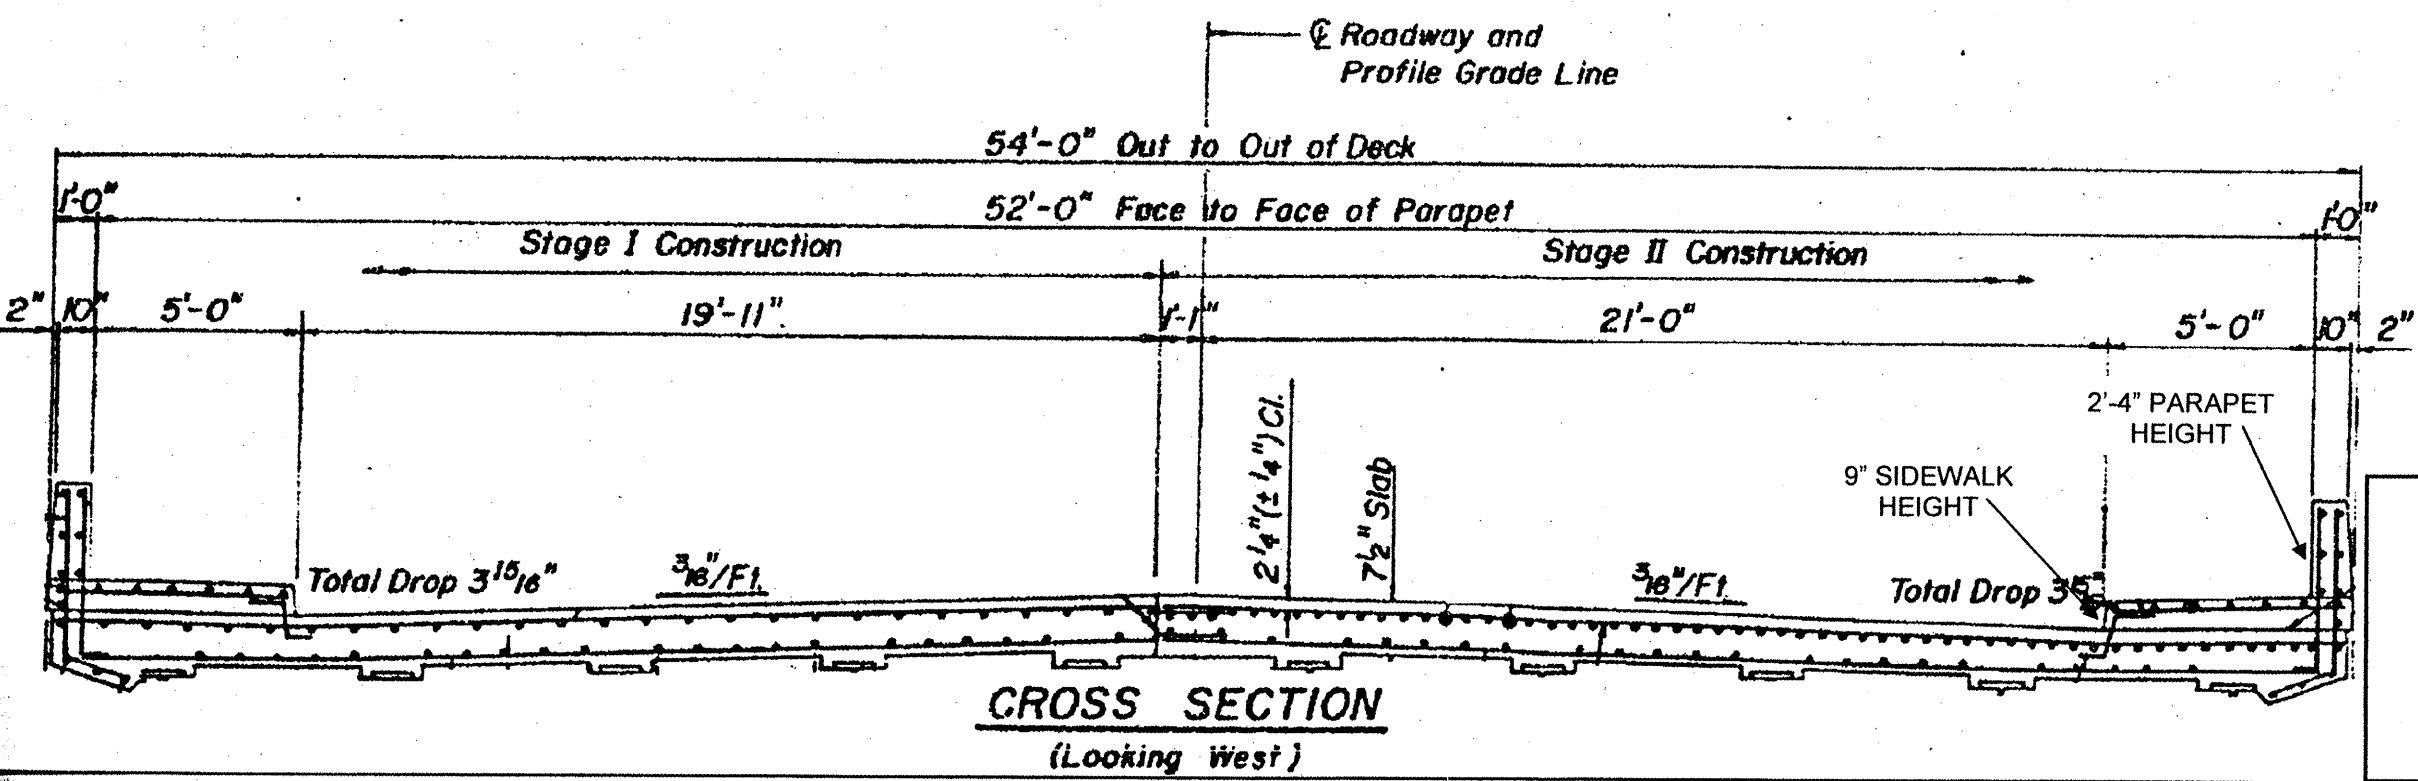

CROSS SECTION
(Looking West)

FOR
INFORMATION
ONLY

ILLINOIS DEPARTMENT OF
TRANSPORTATION
EXISTING PLANS & CROSS SECTION
LOCATION 50 (SN 016-0624)
GLENWOOD-DYER RD OVER IL 394
SHEET 1 OF 1