


PROP. HOT-MIX ASPHALT SURFACE REMOVAL, 2 1/4"
 PROP. HOT-MIX ASPHALT SURFACE COURSE, MIX "D", N50, 1 1/2"
 PROP. POLYMERIZED LEVELING BINDER (MACHINE METHOD), IL-4.75, N50, 3/4 "

- ① PROP. THERMOPLASTIC PVMT. MARKING 4", LINE, WHITE (TYP.)
- ② PROP. THERMOPLASTIC PVMT. MARKING 4", DOUBLE YELLOW (TYP.)
- ③ PROP. THERMOPLASTIC PVMT. MARKING 4", SKIP DASH, YELLOW (TYP.)
- ④ PROP. THERMOPLASTIC PVMT. MARKING 4", LINE, YELLOW (TYP.)
- ⑤ PROP. THERMOPLASTIC PVMT. MARKING 24", STOP BAR. WHITE (TYP.)

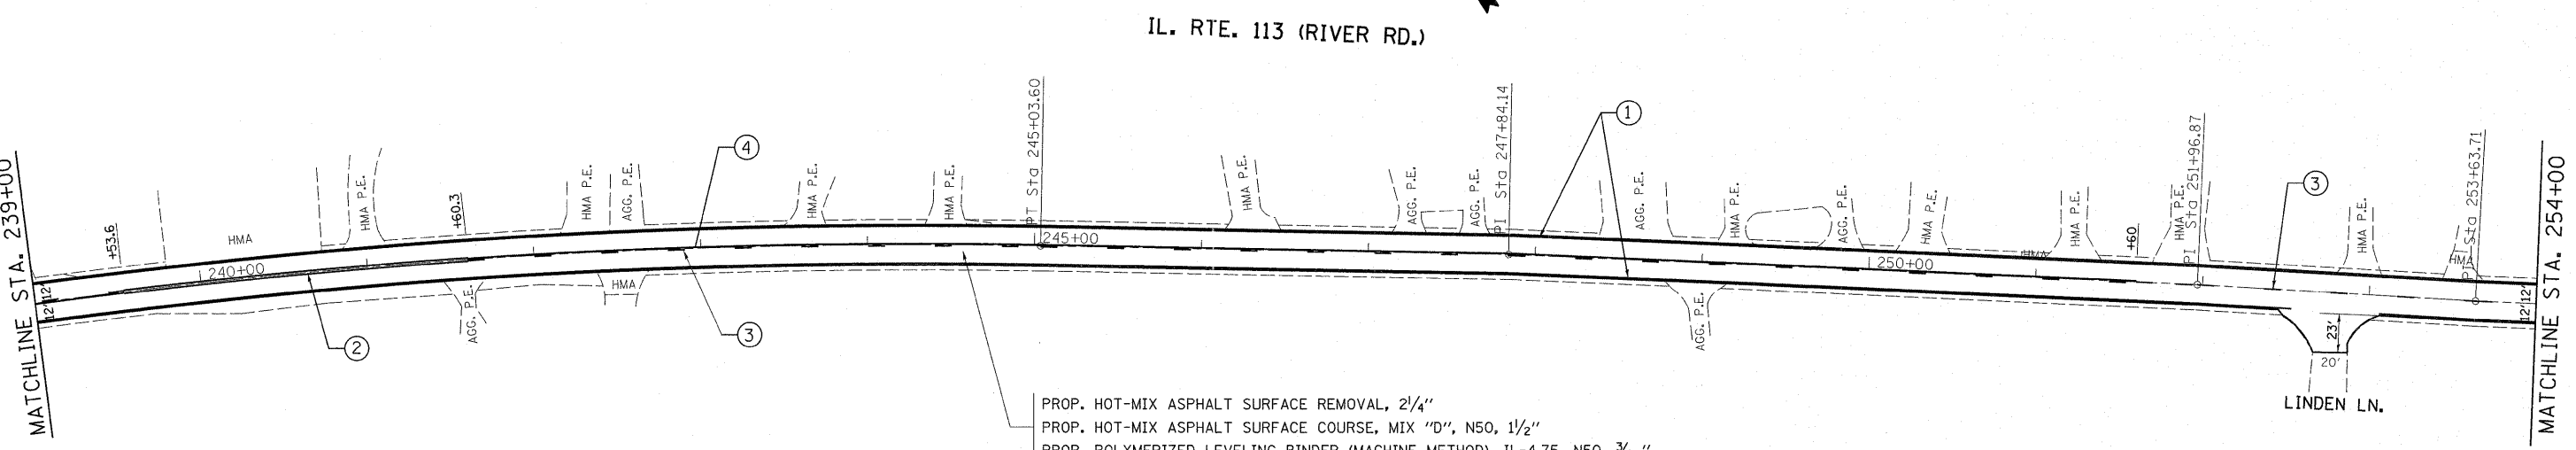

PROP. HOT-MIX ASPHALT SURFACE REMOVAL, 2 1/4"
 PROP. HOT-MIX ASPHALT SURFACE COURSE, MIX "D", N50, 1 1/2"
 PROP. POLYMERIZED LEVELING BINDER (MACHINE METHOD), IL-4.75, N50, 3/4 "

| | | | | | | | | | | | | |
|--|--------------------|------------|-----------|---|--|-----------|----|------------------------|---------------------|----------------|---------------------------|-------------------|
| FILE NAME = | USER NAME = mcdjja | DESIGNED - | REVISED - | STATE OF ILLINOIS DEPARTMENT OF TRANSPORTATION | IL. RTE. 113 (RIVER ST.) GRANT ST TO GRAY RD. | | | F.A.U. RTE. 0327 | SECTION 111-RS-9 | COUNTY WILL | TOTAL SHEETS 17 | SHEET NO. 7 |
| ca:\pw_work\p\p\dot\mcdjja\00275511\shp-plan.dgn | | DRAWN - | REVISED - | | SCALE: 1"=50' | SHEET NO. | OF | SHEETS | STA. 224+00 | TO STA. 254+00 | CONTRACT NO. 60P71 | |
| | | CHECKED - | REVISED - | | | | | | | | ILLINOIS FED. AID PROJECT | |
| | | DATE - | REVISED - | | | | | | | | | |