



STAGE I CONSTRUCTION

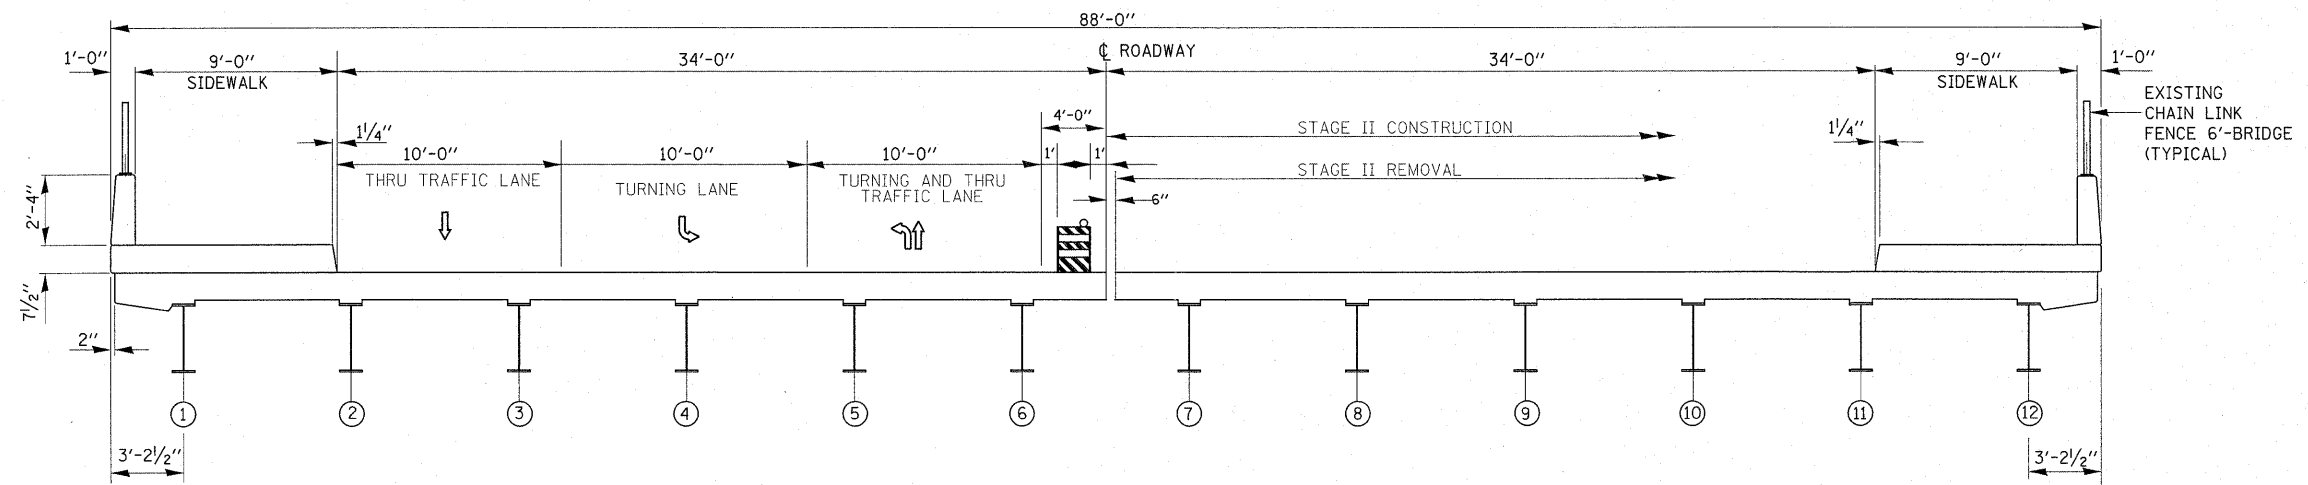

STAGE II CONSTRUCTION

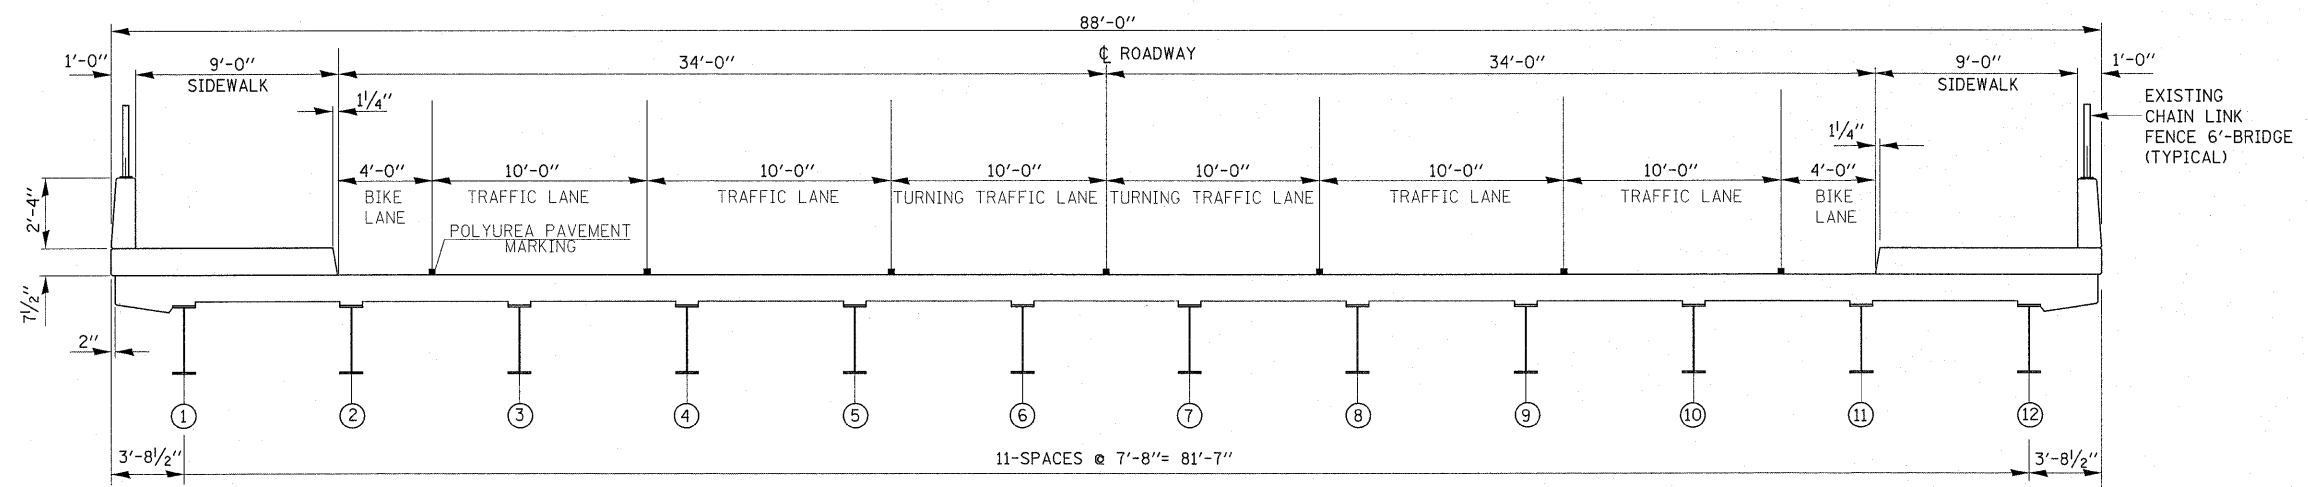

FINAL

ALL VIEWS LOOKING EAST

FILE NAME =	USER NAME = petelar	DESIGNED -	REVISED -	STATE OF ILLINOIS DEPARTMENT OF TRANSPORTATION	I-9094 (DAN RYAN EXPRESSWAY) AT ROOSEVELT ROAD TRAFFIC STAGING S.N. 016-0478				F.A.I. RTE. 90/94	SECTION 2011-070-I	COUNTY COOK	TOTAL SHEETS 27	SHEET NO. 4
ct\pw_work\pwidot\petelar\d8281223\0162711-sh-t-pln.dgn		DRAWN -	REVISED -		SCALE:	SHEET NO.	OF SHEETS	STA.	TO STA.	CONTRACT NO. 60P89			
PLOT SCALE = 50.0000' / in.		CHECKED -	REVISED -										
PLOT DATE = 12/21/2011		DATE -	REVISED -		ILLINOIS FED. AID PROJECT								