


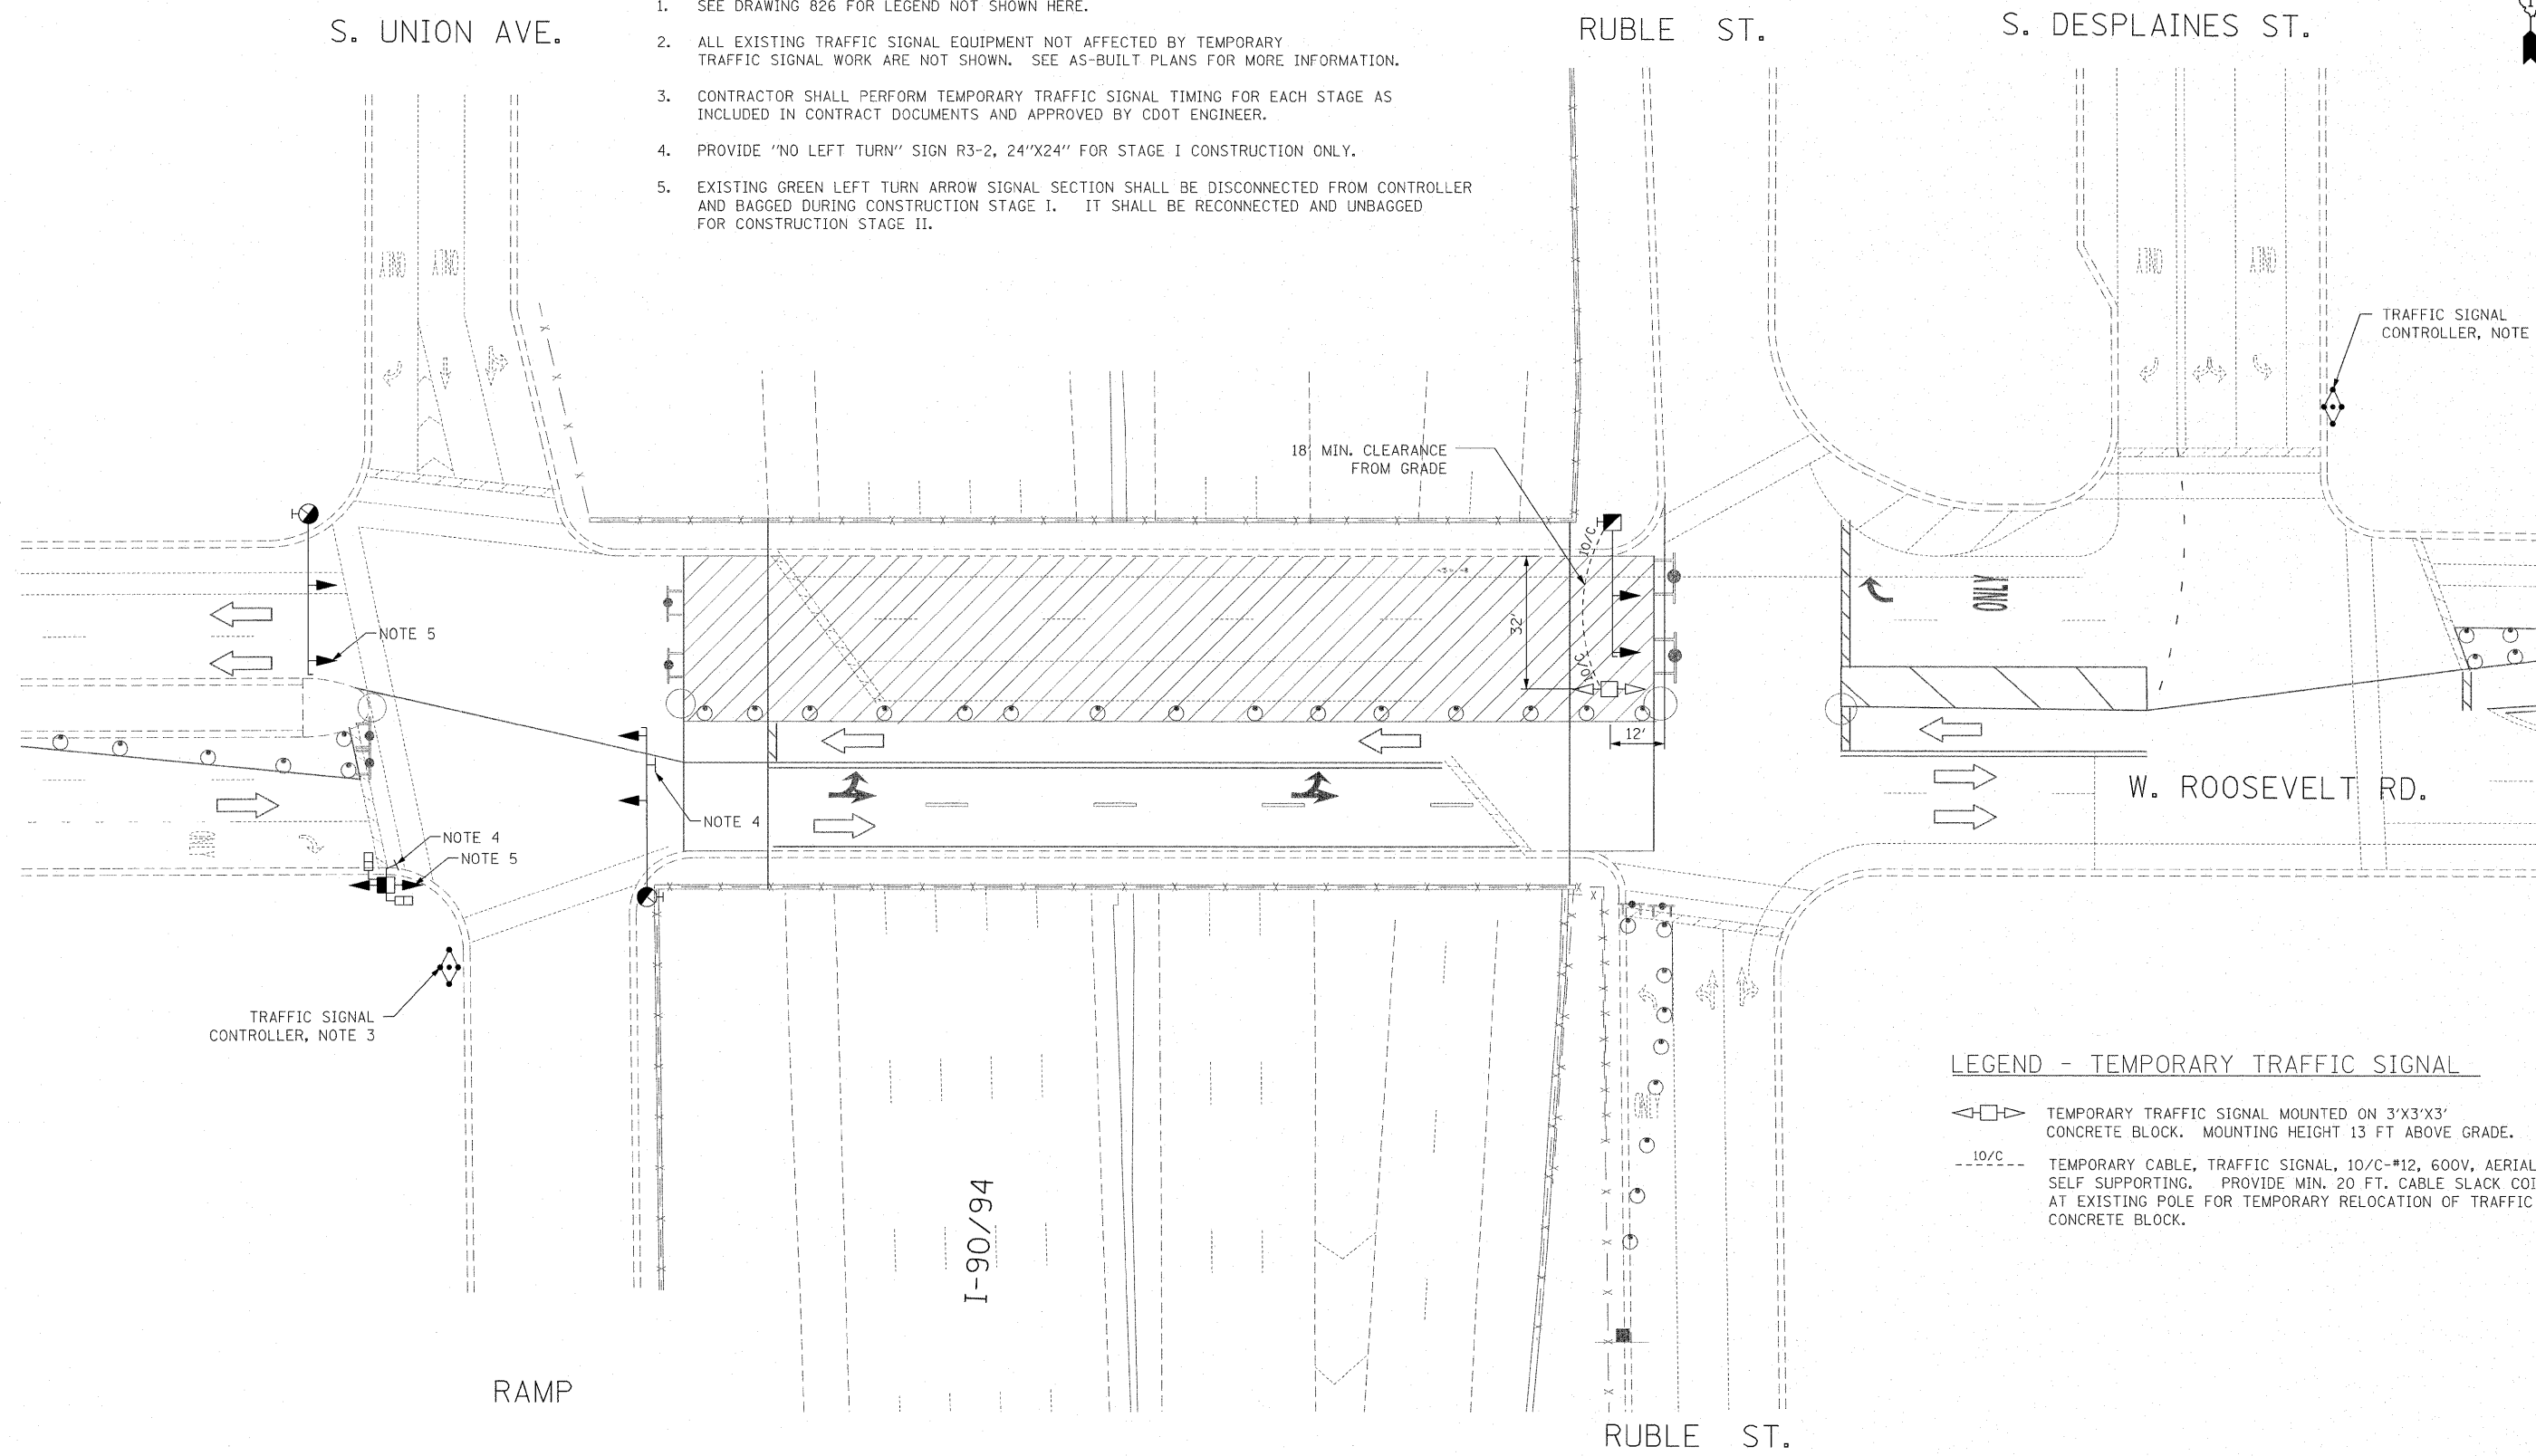

NOTES:

1. SEE DRAWING 826 FOR LEGEND NOT SHOWN HERE.
2. ALL EXISTING TRAFFIC SIGNAL EQUIPMENT NOT AFFECTED BY TEMPORARY TRAFFIC SIGNAL WORK ARE NOT SHOWN. SEE AS-BUILT PLANS FOR MORE INFORMATION.
3. CONTRACTOR SHALL PERFORM TEMPORARY TRAFFIC SIGNAL TIMING FOR EACH STAGE AS INCLUDED IN CONTRACT DOCUMENTS AND APPROVED BY CDOT ENGINEER.
4. PROVIDE "NO LEFT TURN" SIGN R3-2, 24"X24" FOR STAGE I CONSTRUCTION ONLY.
5. EXISTING GREEN LEFT TURN ARROW SIGNAL SECTION SHALL BE DISCONNECTED FROM CONTROLLER AND BAGGED DURING CONSTRUCTION STAGE I. IT SHALL BE RECONNECTED AND UNBAGGED FOR CONSTRUCTION STAGE II.



LEGEND - TEMPORARY TRAFFIC SIGNAL

- ◁ □ ▷ TEMPORARY TRAFFIC SIGNAL MOUNTED ON 3'X3'X3' CONCRETE BLOCK. MOUNTING HEIGHT 13 FT ABOVE GRADE.
- - 10/C - - TEMPORARY CABLE, TRAFFIC SIGNAL, 10/C-#12, 600V, AERIAL, SELF SUPPORTING. PROVIDE MIN. 20 FT. CABLE SLACK COILED AT EXISTING POLE FOR TEMPORARY RELOCATION OF TRAFFIC SIGNAL CONCRETE BLOCK.

FILE NAME = J:\2011\CDOT\CDOT Sheets\0168P89_1T2.dgn

SINGH 300 W. ADAMS ST.
CHICAGO, IL 60606
SINGH & ASSOCIATES, INC. TEL: (312) 625-0240
CONSULTING ENGINEERS FAX: (312) 625-8449

USER NAME = kpraJapota	DESIGNED - KP	REVISED -
PLOT SCALE = 20.0000' / 1" =	DRAWN - VP	REVISED -
PLOT DATE = 11/30/2011	CHECKED - IY	REVISED -
	DATE - 11/29/2011	REVISED -

STATE OF ILLINOIS
DEPARTMENT OF TRANSPORTATION

W. ROOSEVELT RD. OVER I-90/94 (DAN RYAN EXPY)
TEMPORARY TRAFFIC SIGNAL INSTALLATION
STAGE I

SCALE: 1"=20' SHEET NO. OF SHEETS STA. TO STA.

F.A.I. RTE.	SECTION	COUNTY	TOTAL SHEETS	SHEET NO.
90/94	2011-070-1	COOK	27	68
ILLINOIS FED. AID PROJECT			CONTRACT NO. 60P89	