

NOTES:


1. SEE DRAWING 826 FOR LEGEND NOT SHOWN HERE.
2. ALL EXISTING TRAFFIC SIGNAL EQUIPMENT NOT AFFECTED BY TEMPORARY TRAFFIC SIGNAL WORK ARE NOT SHOWN. SEE AS-BUILT PLANS FOR MORE INFORMATION.
3. CONTRACTOR SHALL PERFORM TEMPORARY TRAFFIC SIGNAL TIMING FOR EACH STAGE AS INCLUDED IN CONTRACT DOCUMENTS AND APPROVED BY CDOT ENGINEER.
4. PROVIDE "NO LEFT TURN" SIGN R3-2, 24"X24" FOR STAGE II CONSTRUCTION ONLY.
5. EXISTING GREEN LEFT TURN ARROW SIGNAL SECTION SHALL BE DISCONNECTED FROM CONTROLLER AND BAGGED DURING CONSTRUCTION STAGE I. IT SHALL BE RECONNECTED AND UNBAGGED FOR CONSTRUCTION STAGE II.
6. EXISTING 3 SECTION ARROW SIGNAL HEAD SHALL BE DISCONNECTED FROM CONTROLLER AND BAGGED DURING CONSTRUCTION STAGE II. IT SHALL BE RECONNECTED AND UNBAGGED AFTER CONSTRUCTION STAGE II.
7. TEMPORARY 3 SECTION SIGNAL HEAD SHALL BE MOUNTED ON EXISTING POLE AT 13 FT MOUNTING HEIGHT. EXISTING POLE SHALL NOT BE DAMAGED OR DRILLED FOR TEMPORARY CONNECTION.
8. RELOCATE TEMPORARY TRAFFIC SIGNAL CONCRETE BLOCK AND REPLACE 3 SECTION ARROW SIGNAL HEAD FOR WESTBOUND WITH 3 SECTION CIRCULAR SIGNAL HEAD AS SHOWN.



S. UNION AVE.

RUBLE ST.

S. DESPLAINES ST.

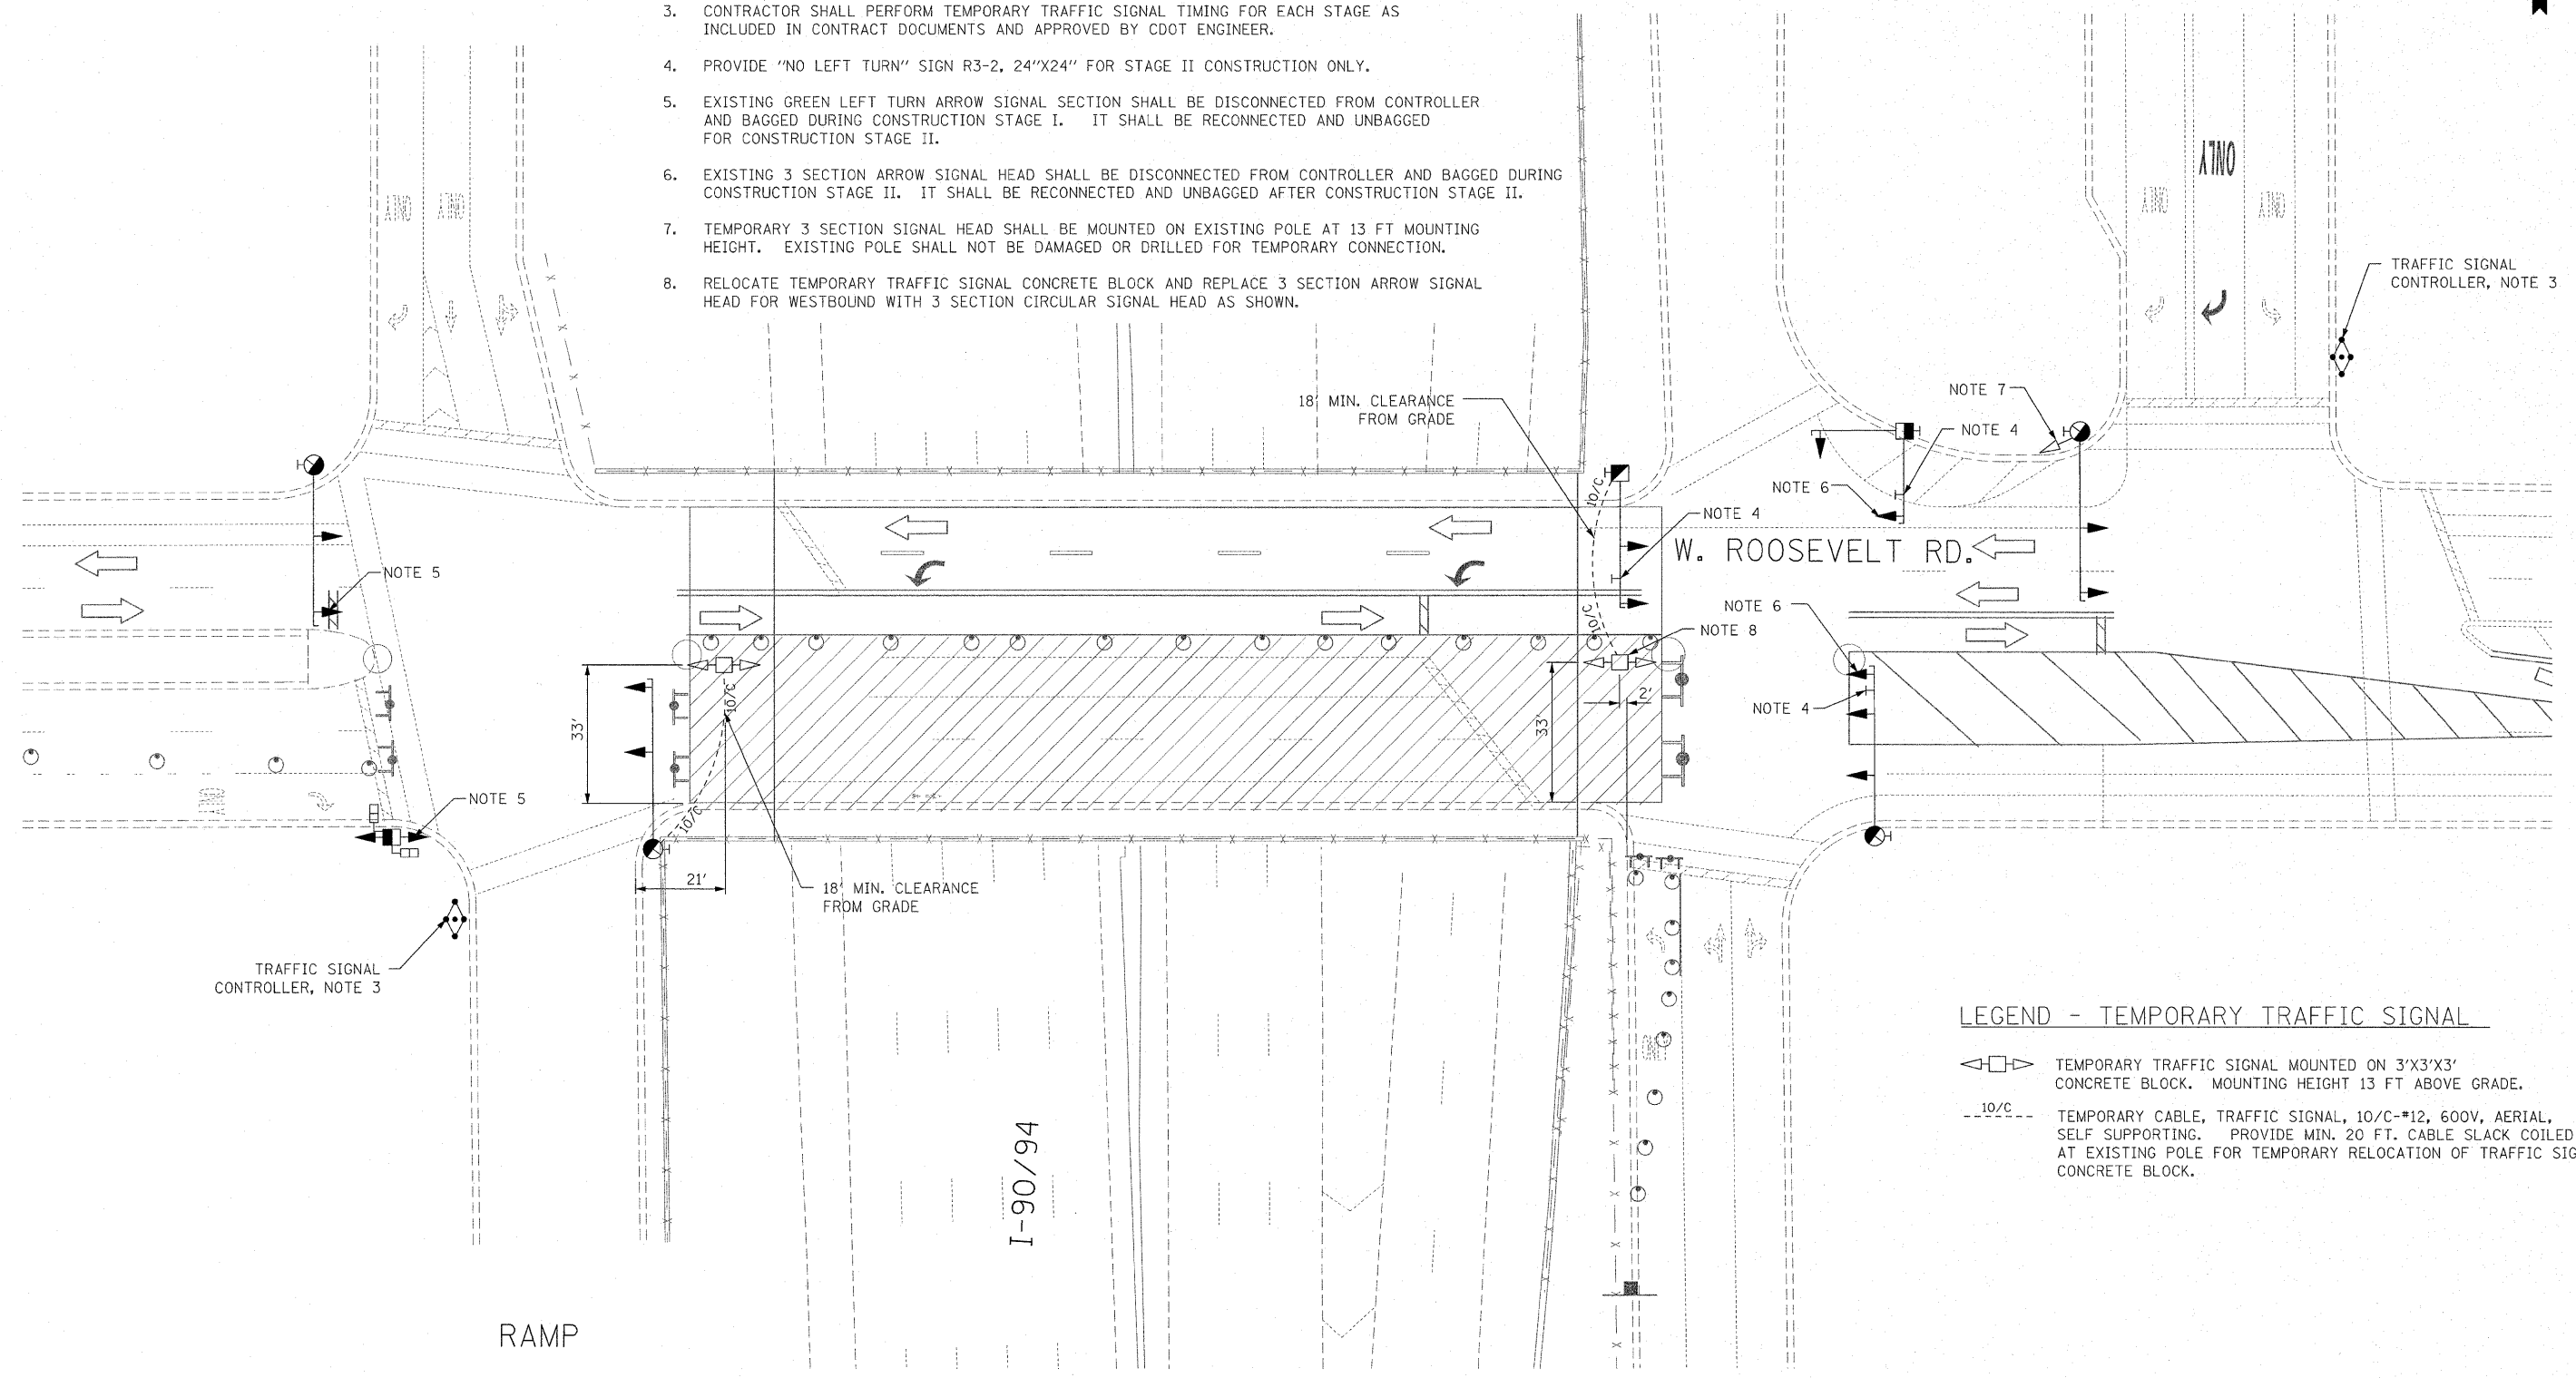

LEGEND - TEMPORARY TRAFFIC SIGNAL

- TEMPORARY TRAFFIC SIGNAL MOUNTED ON 3'X3'X3' CONCRETE BLOCK. MOUNTING HEIGHT 13 FT ABOVE GRADE.
- TEMPORARY CABLE, TRAFFIC SIGNAL, 10/C-#12, 600V, AERIAL, SELF SUPPORTING. PROVIDE MIN. 20 FT. CABLE SLACK COILED AT EXISTING POLE FOR TEMPORARY RELOCATION OF TRAFFIC SIGNAL CONCRETE BLOCK.

FILE NAME = J:\299\CDM\CADD Sheets\1060P89.TSD.dgn

SINGH 300 W. ADAMS ST.
CHICAGO, IL 60606
TEL: (312) 629-0240
FAX: (312) 629-8449
CONSULTING ENGINEERS

USER NAME = vpelegrinas	DESIGNED - KP	REVISED -
PLOT SCALE = 20.0000' / 1" =	DRAWN - VP	REVISED -
PLOT DATE = 12/5/2011	CHECKED - IY	REVISED -
	DATE - 11/29/2011	REVISED -

**STATE OF ILLINOIS
DEPARTMENT OF TRANSPORTATION**

**W. ROOSEVELT RD. OVER I-90/94 (DAN RYAN EXPY)
TEMPORARY TRAFFIC SIGNAL INSTALLATION
STAGE II**

SCALE: N.T.S. SHEET NO. OF SHEETS STA. TO STA.

F.A.I. RTE. 90/94	SECTION 2011-070-1	COUNTY COOK	TOTAL SHEETS 27	SHEET NO. 80
ILLINOIS FED. AID PROJECT			CONTRACT NO. 60P89	