



EXISTING PLAN

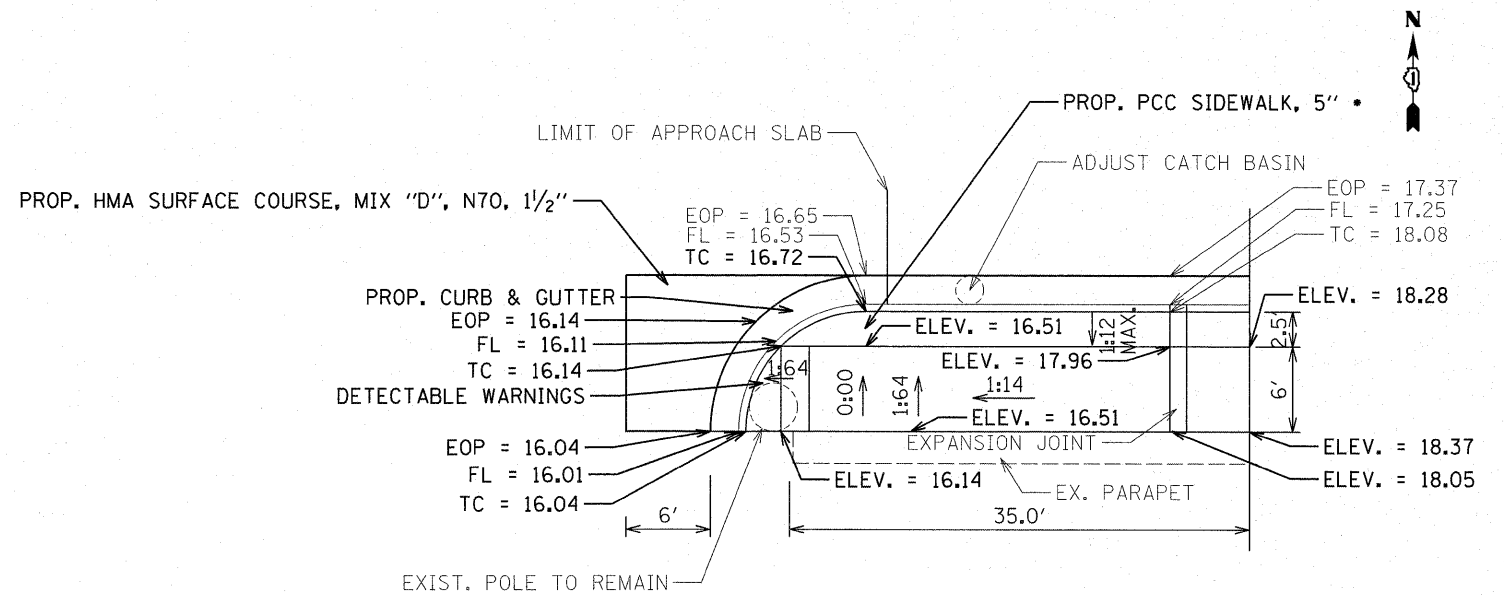

PROPOSED PLAN

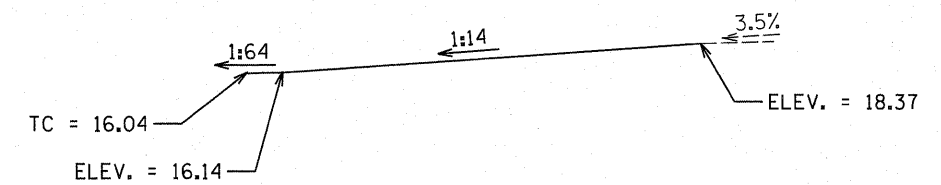

PROFILE

*NOTE: REFER TO BD-17 FOR DETAILS ON PCC SIDEWALK FOR THE CITY OF CHICAGO.

| | | | | | | | | | | |
|--|---------------------|------------|---------------------------|---|--|----------------|---------|--------|-----------------|--------------|
| FILE NAME = | USER NAME = petelar | DESIGNED - | REVISED - | STATE OF ILLINOIS DEPARTMENT OF TRANSPORTATION | CURB RAMP PLANS ROOSEVELT ROAD AT I-9094 (SOUTHWEST CORNER) | F.A.I. RTE. | SECTION | COUNTY | TOTAL SHEETS | SHEET NO. |
| cr\pv_work\pvidot\petelar\0281223\0162711-shr-plan.dgn | DRAWN - | REVISED - | 90/94 | | | 2011-070-I | COOK | 27 | 16 | |
| PLOT SCALE = 50.0000' / 1" = | CHECKED - | REVISED - | CONTRACT NO. 60P89 | | | | | | | |
| PLOT DATE = 11/4/2011 | DATE - | REVISED - | ILLINOIS FED. AID PROJECT | | | | | | | |
| SCALE: SHEET NO. 4 OF 4 SHEETS STA. TO STA. | | | | | | | | | | |